



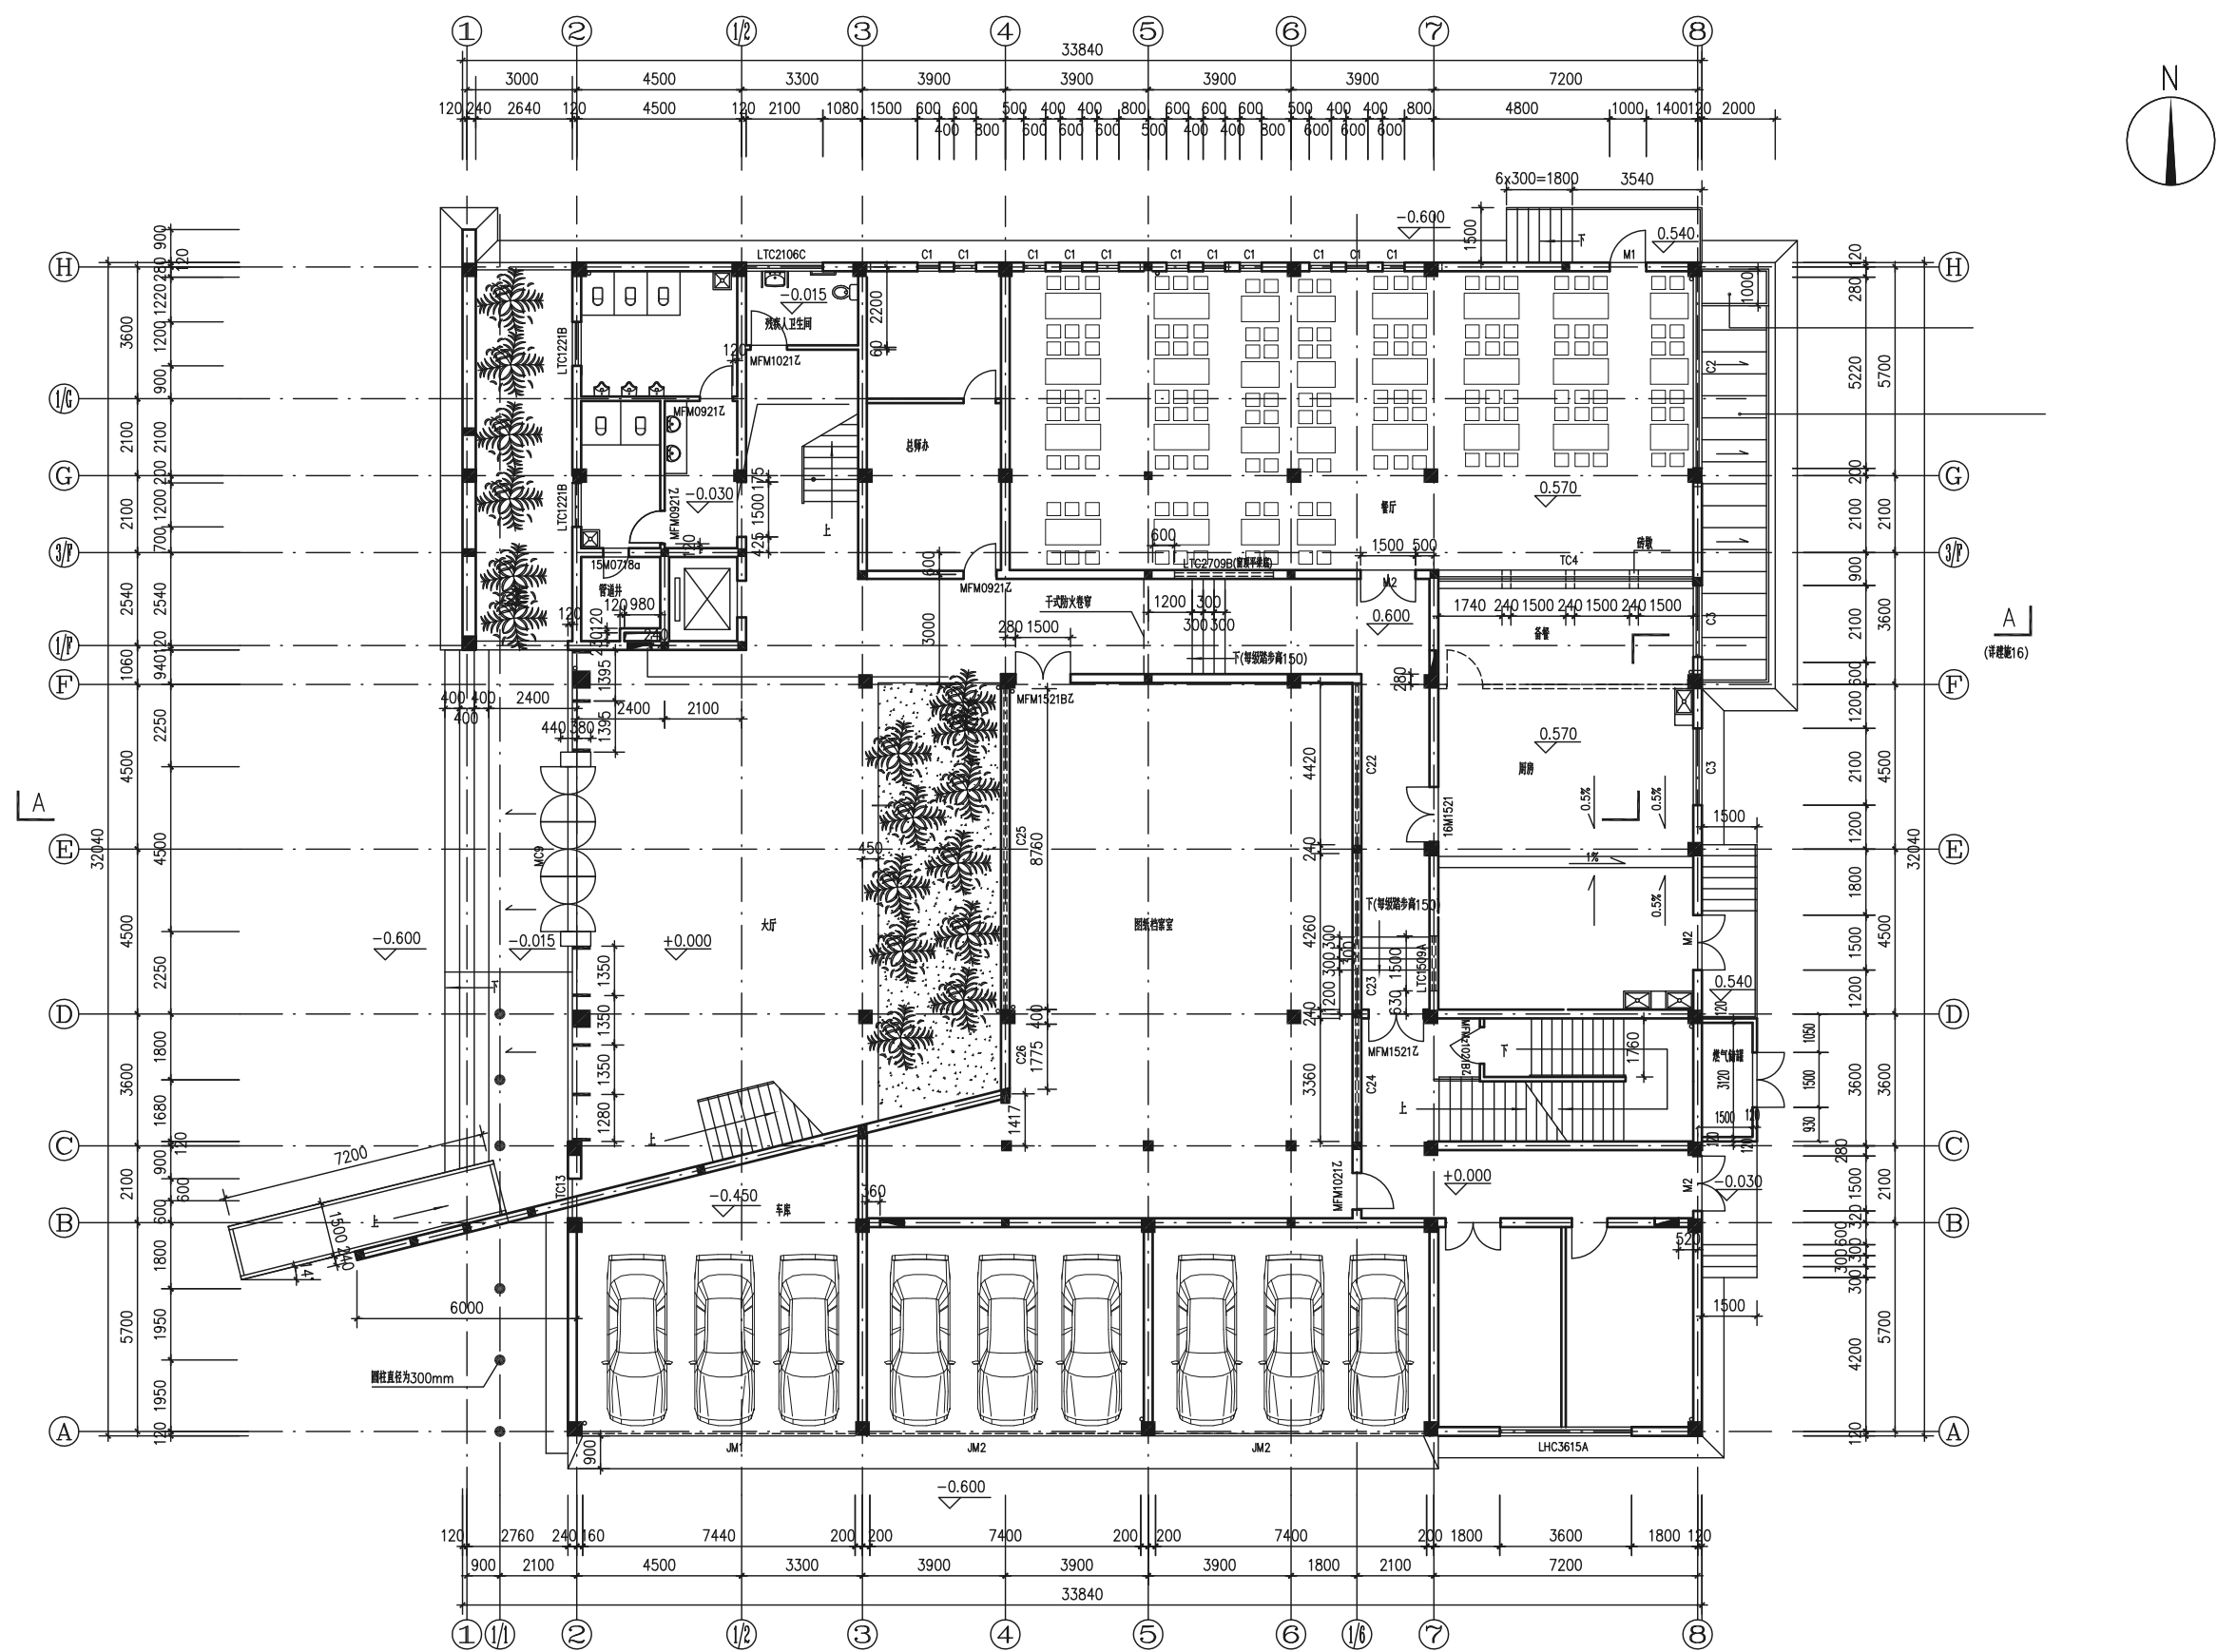


一层平面 布置图 1:100

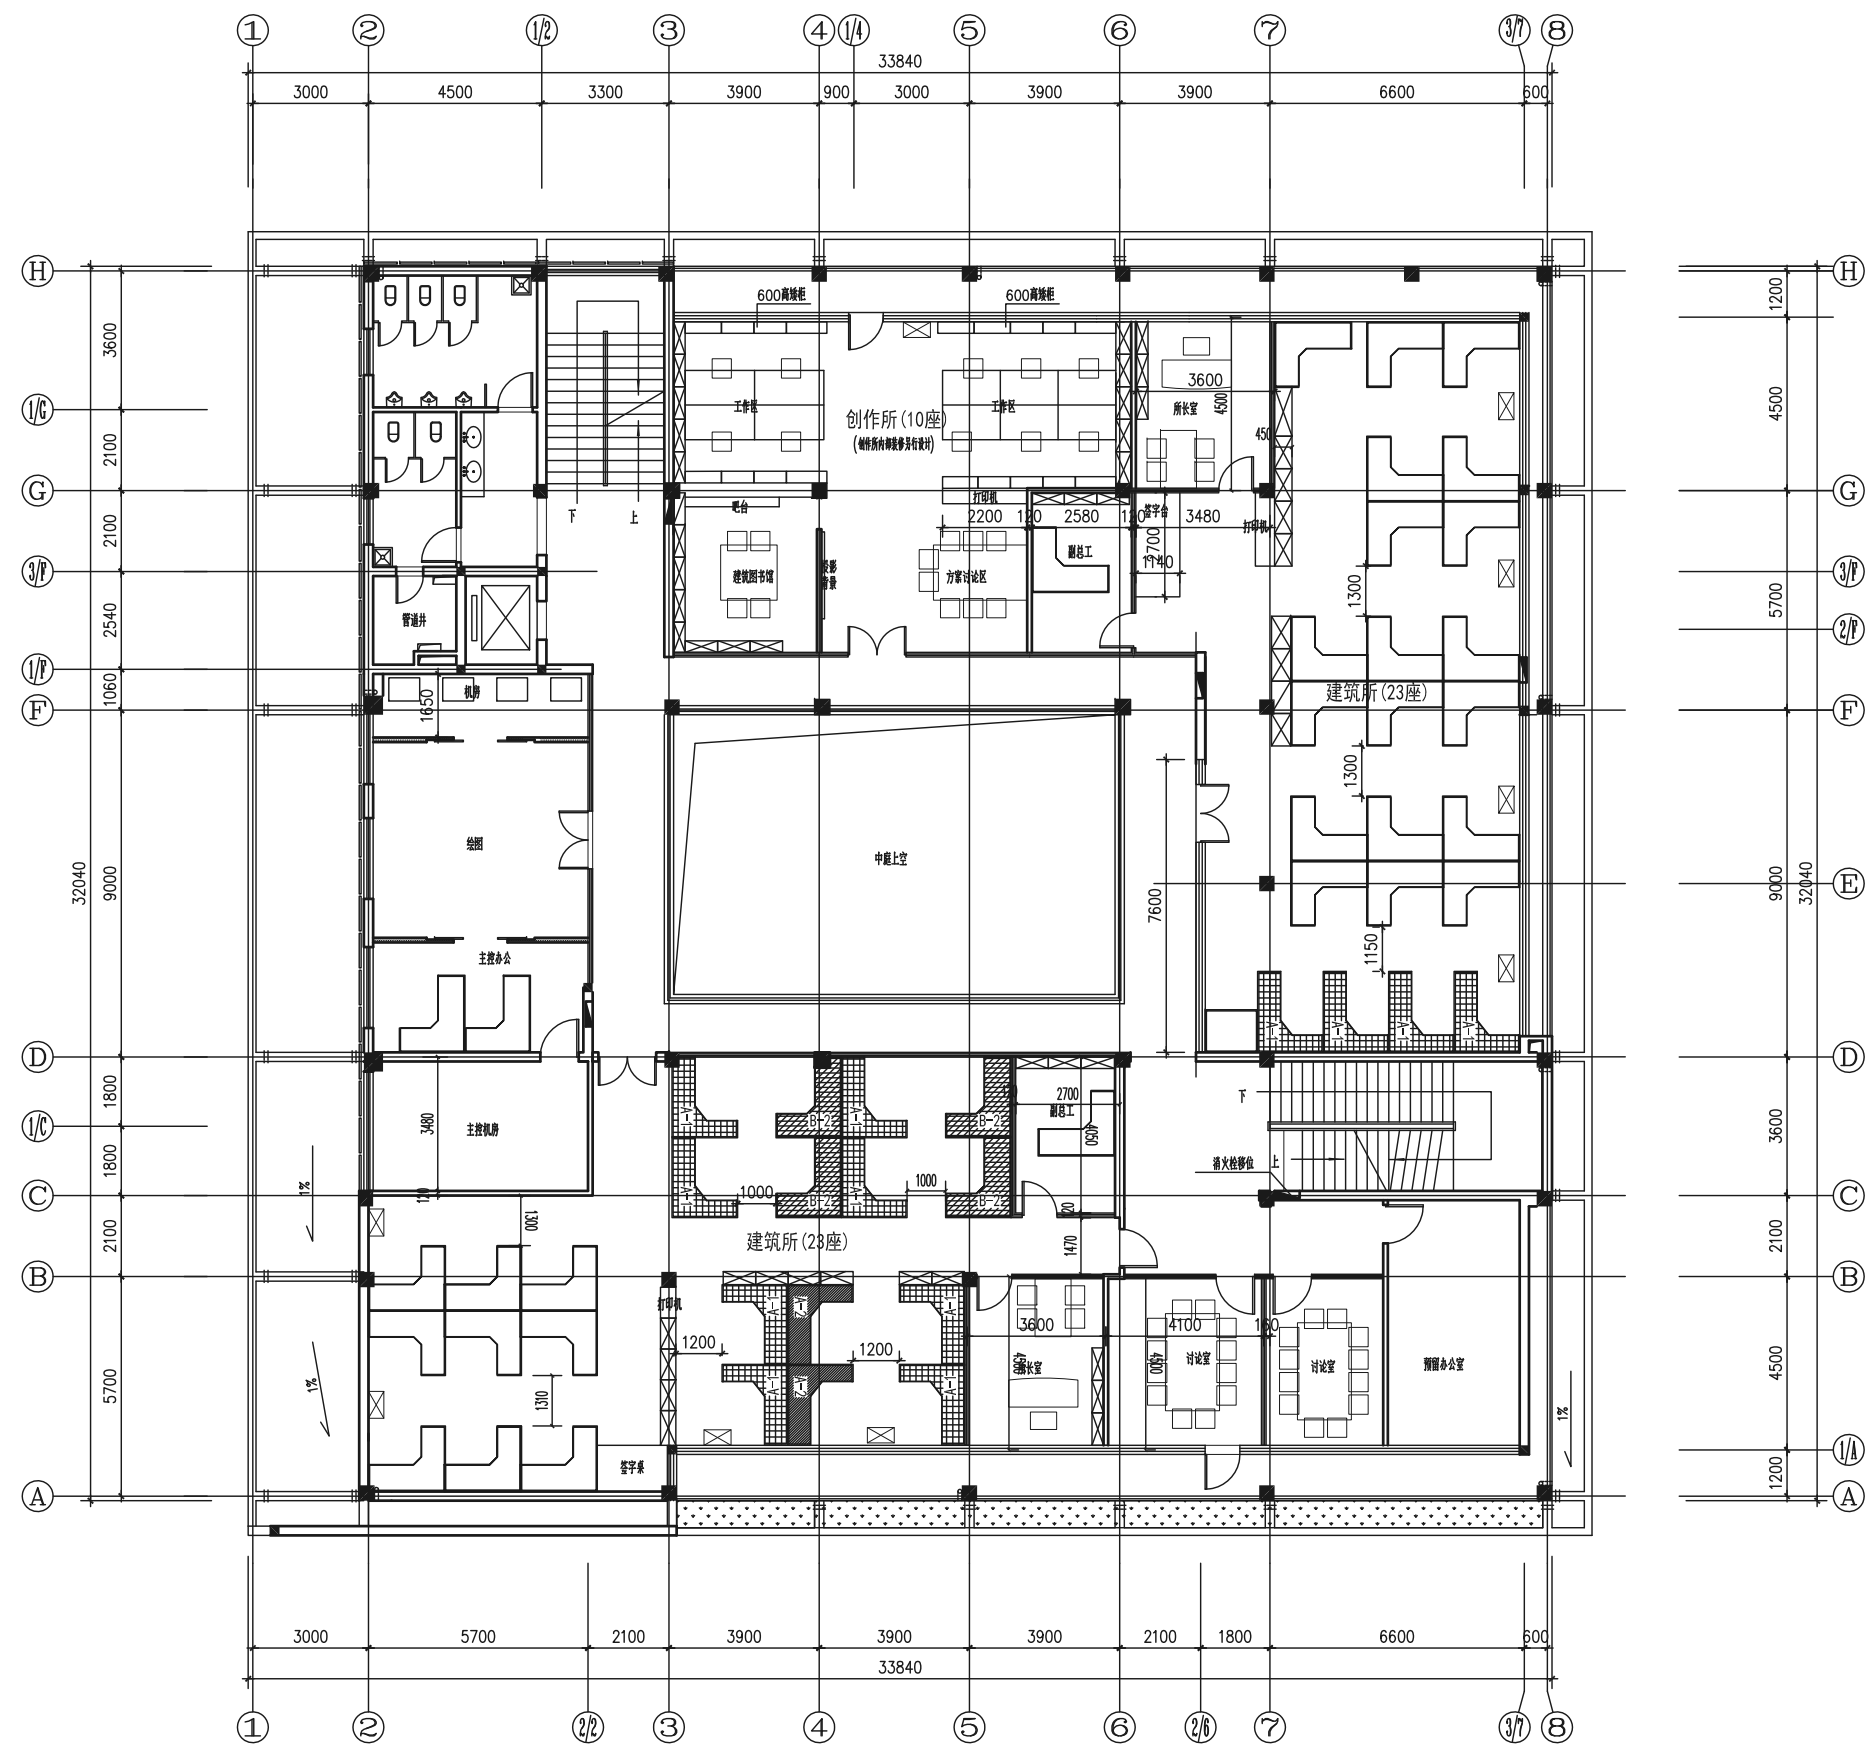

二层平面 布置图






三层平面 布置图 1:100

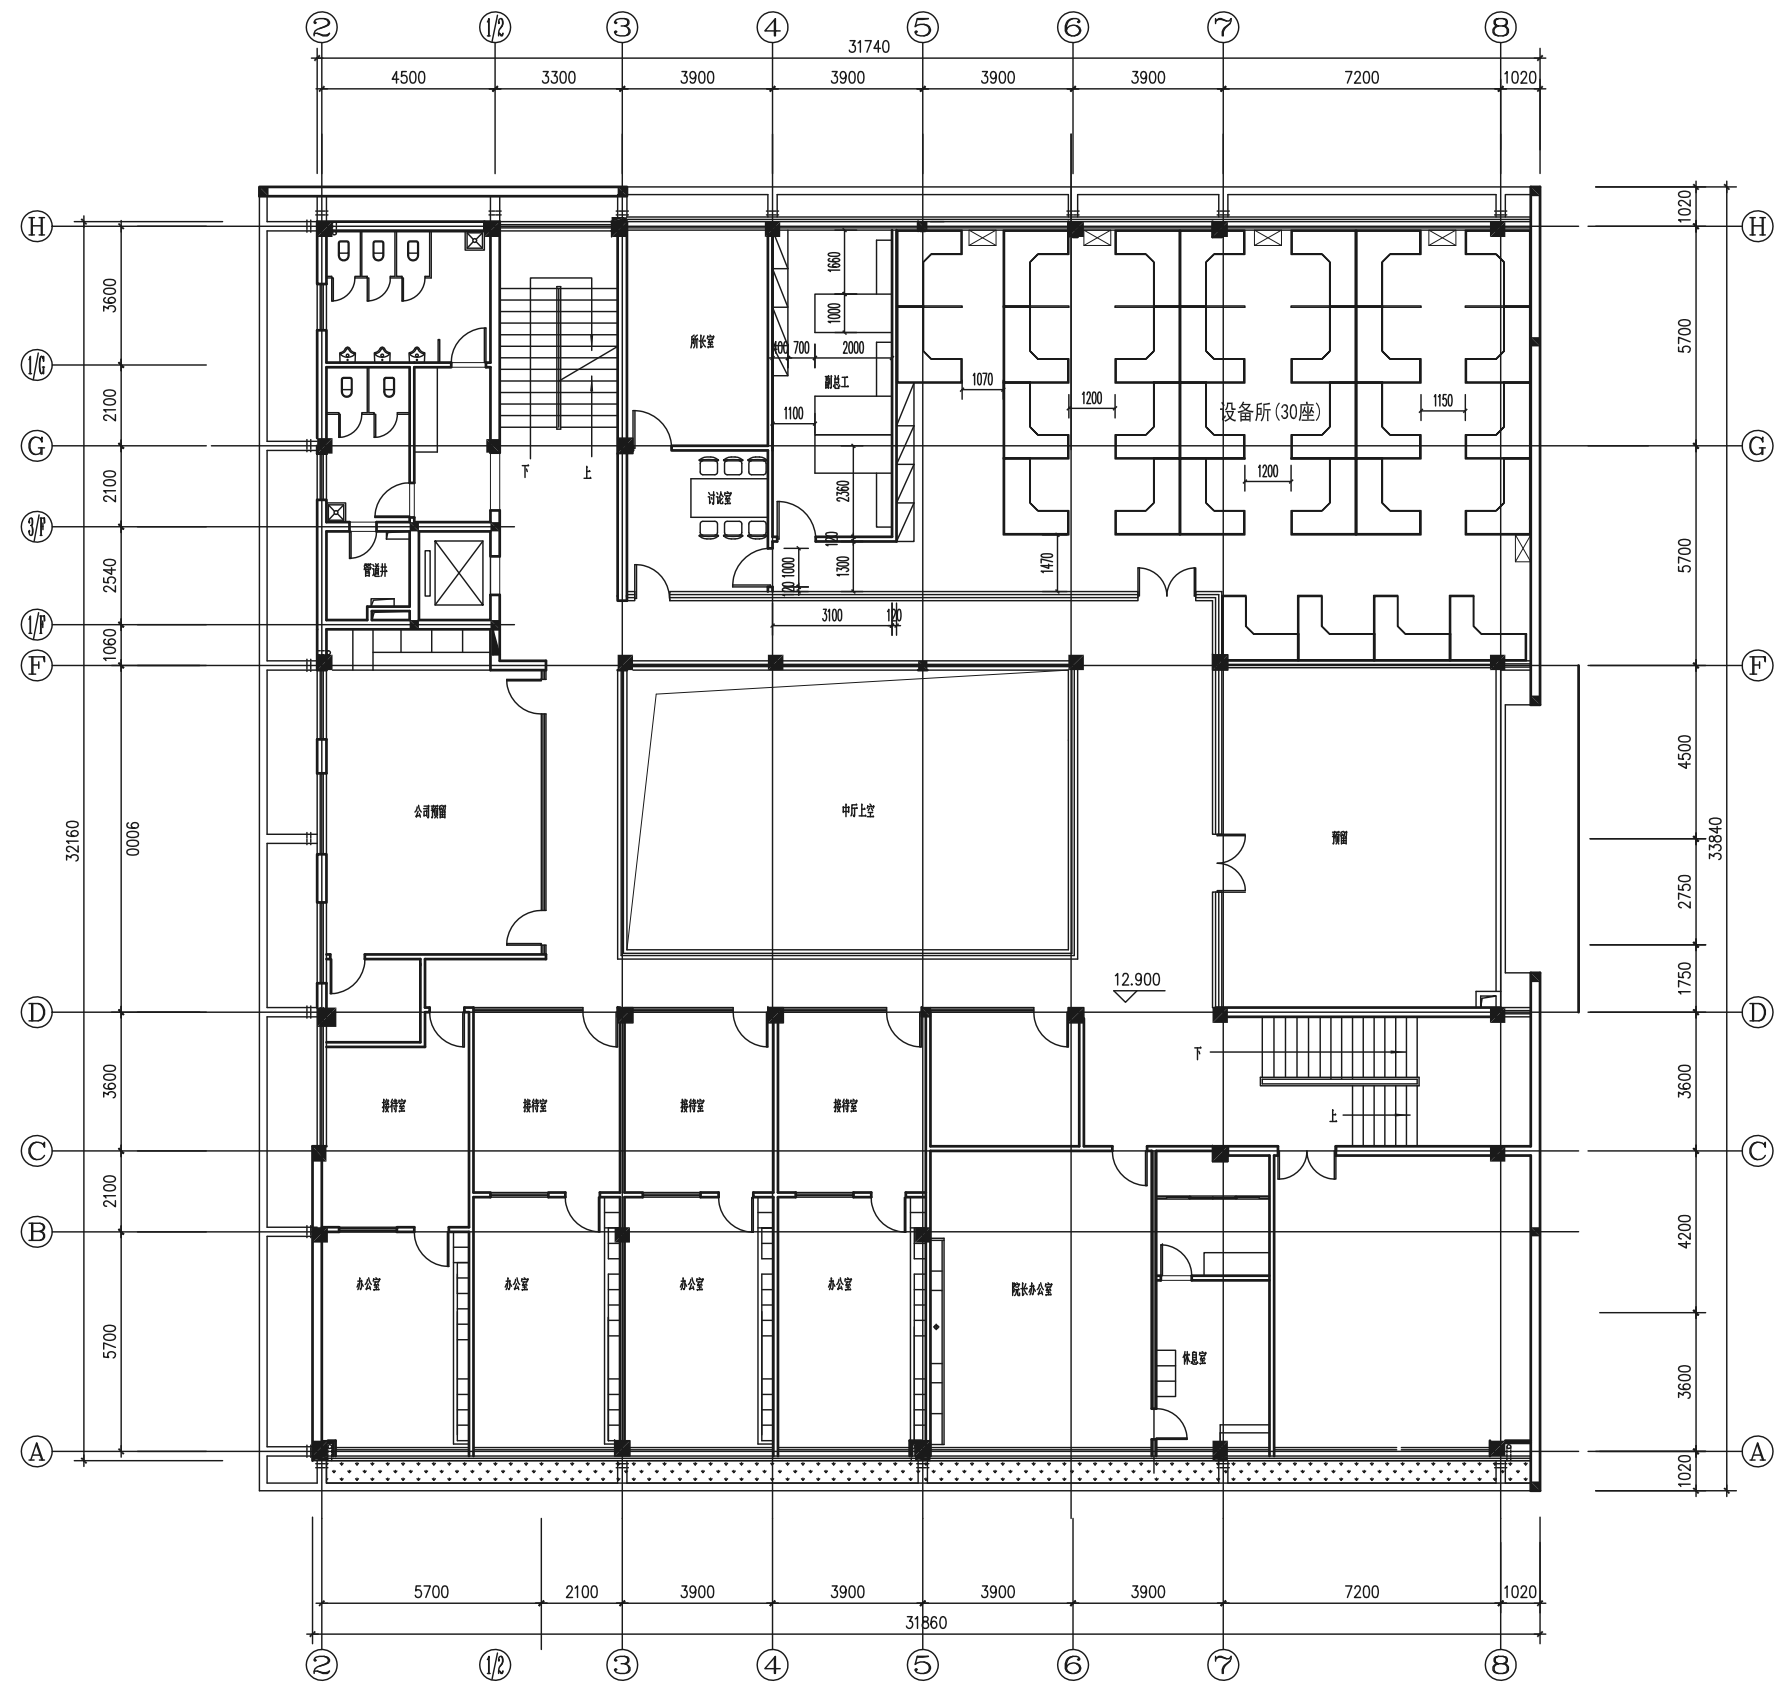

四层平面 布置图 1:100



  

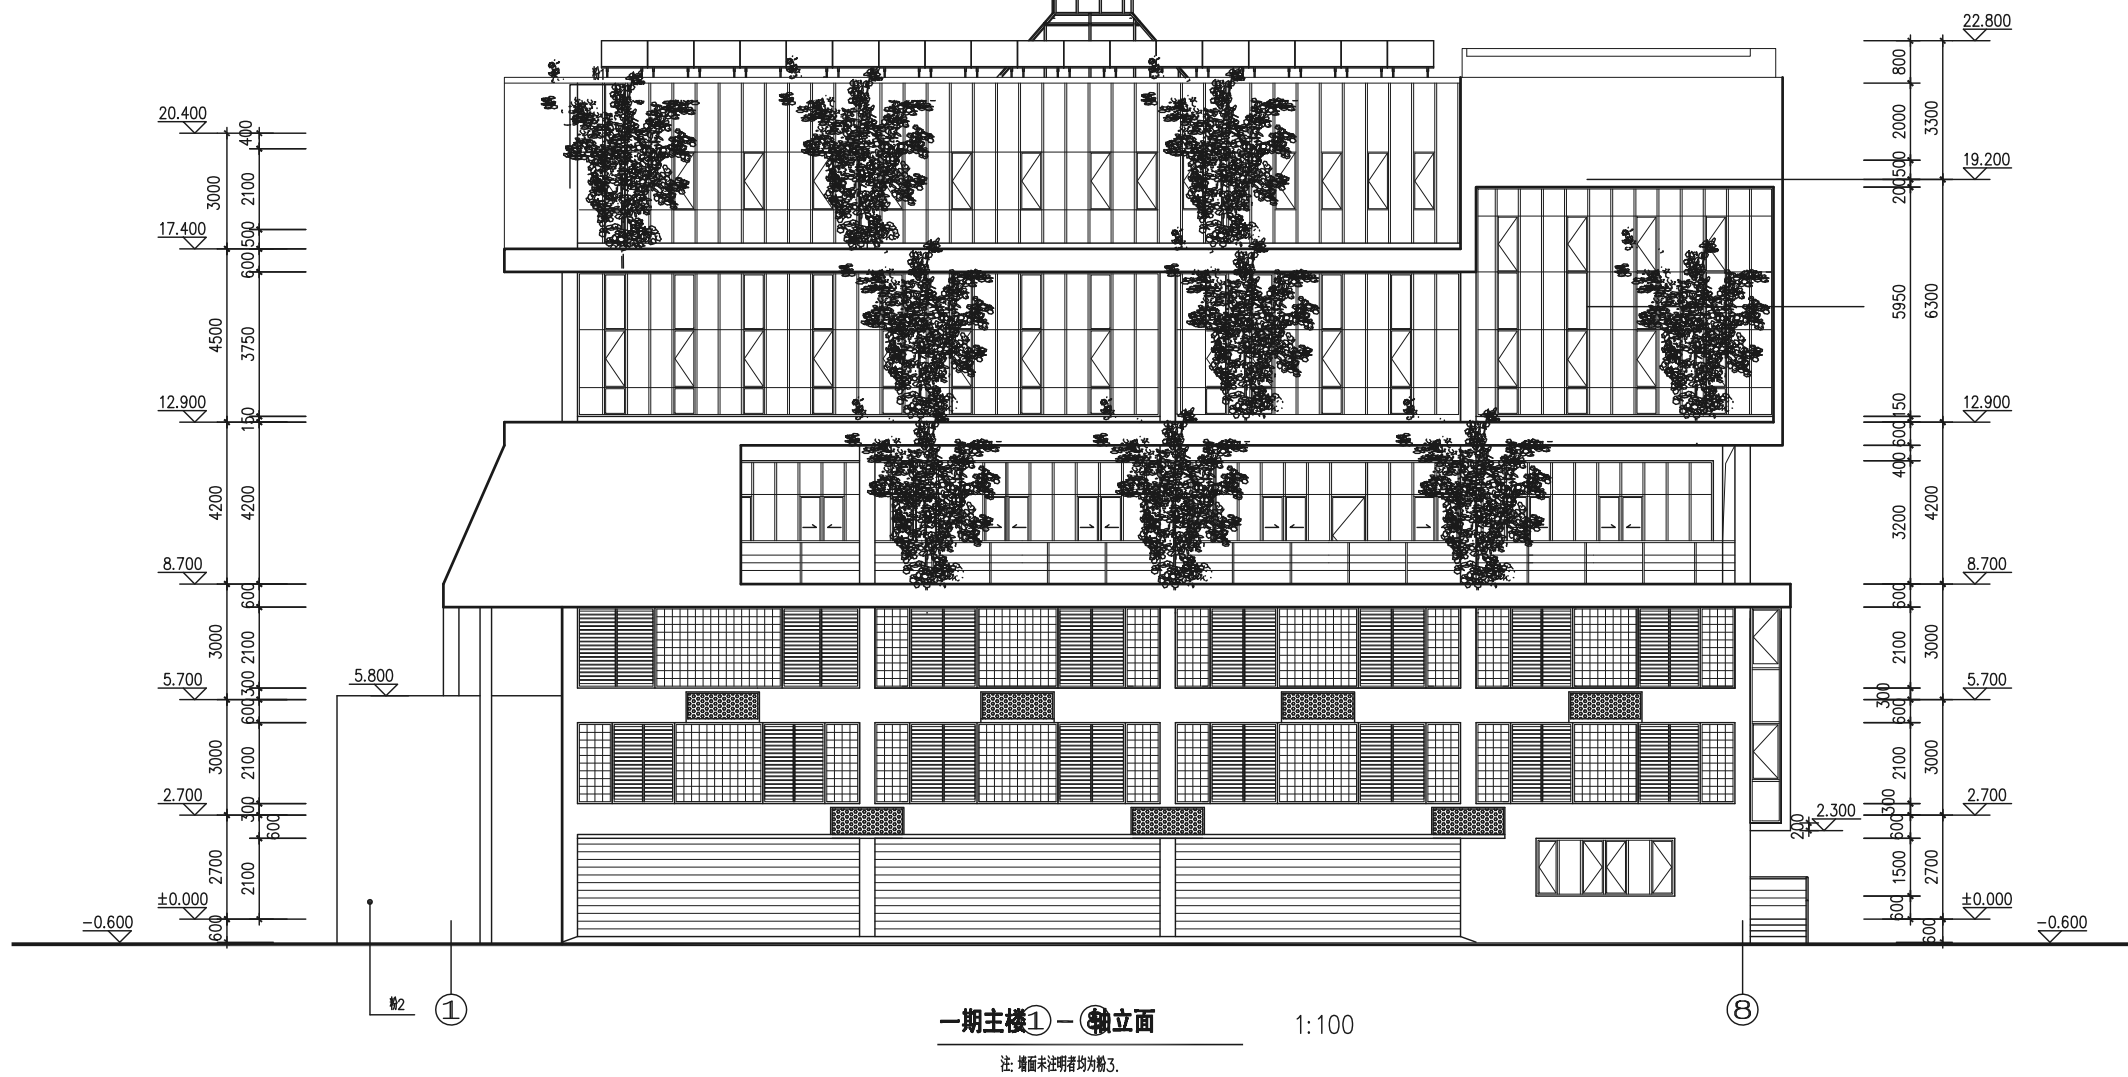



一期主楼 A-A 剖面 1:100