






4栋轴④-A至轴④-H立面图 1 : 150

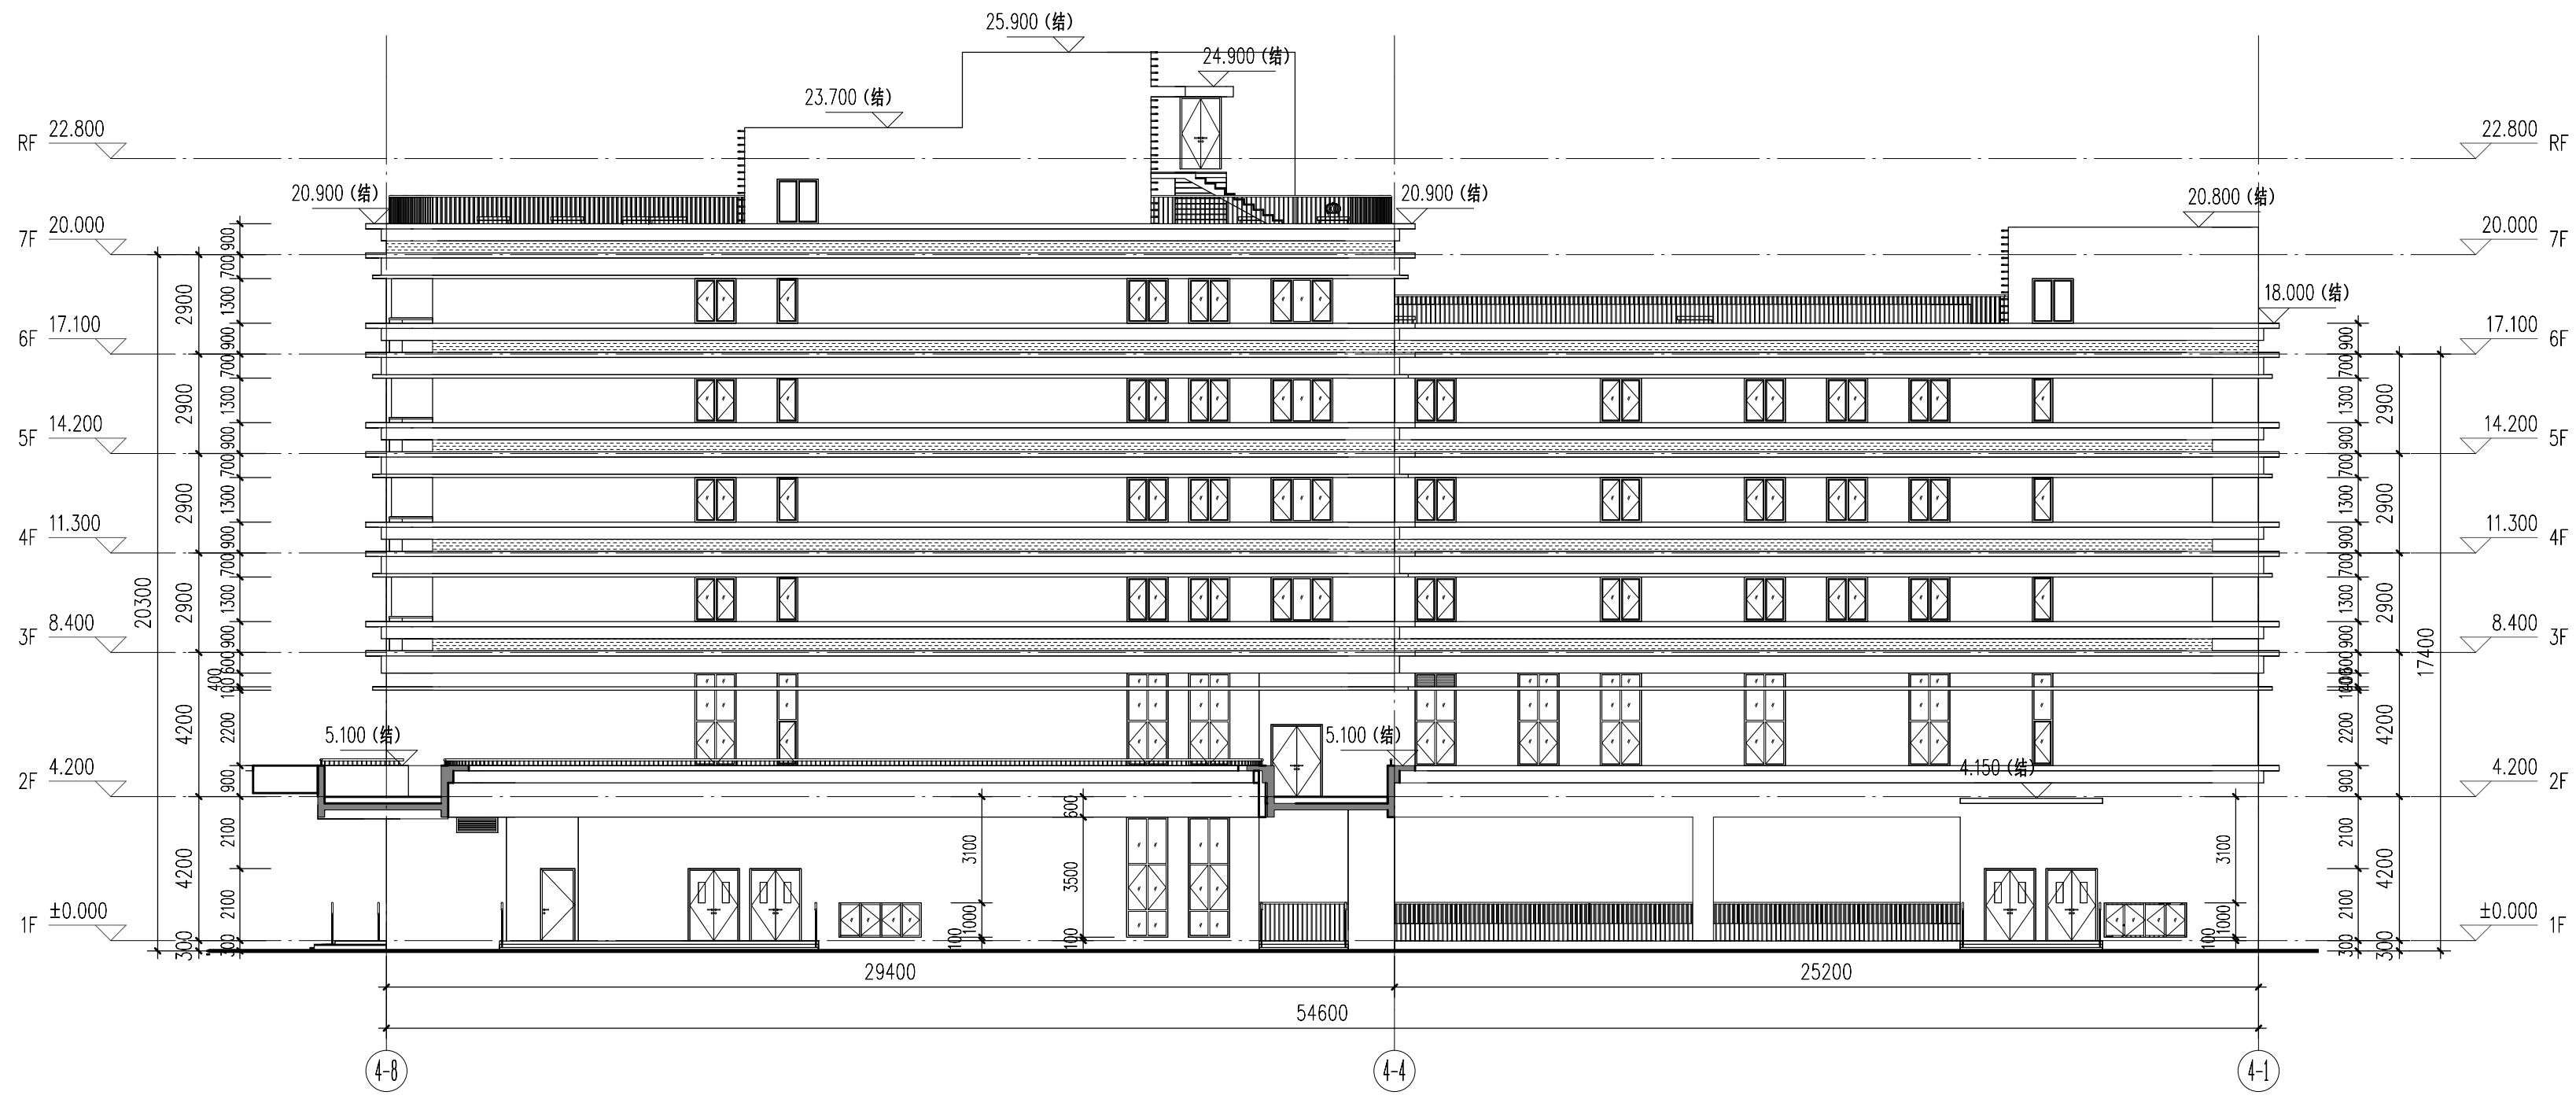

4栋轴④-B至轴④-I立面图 1 : 150

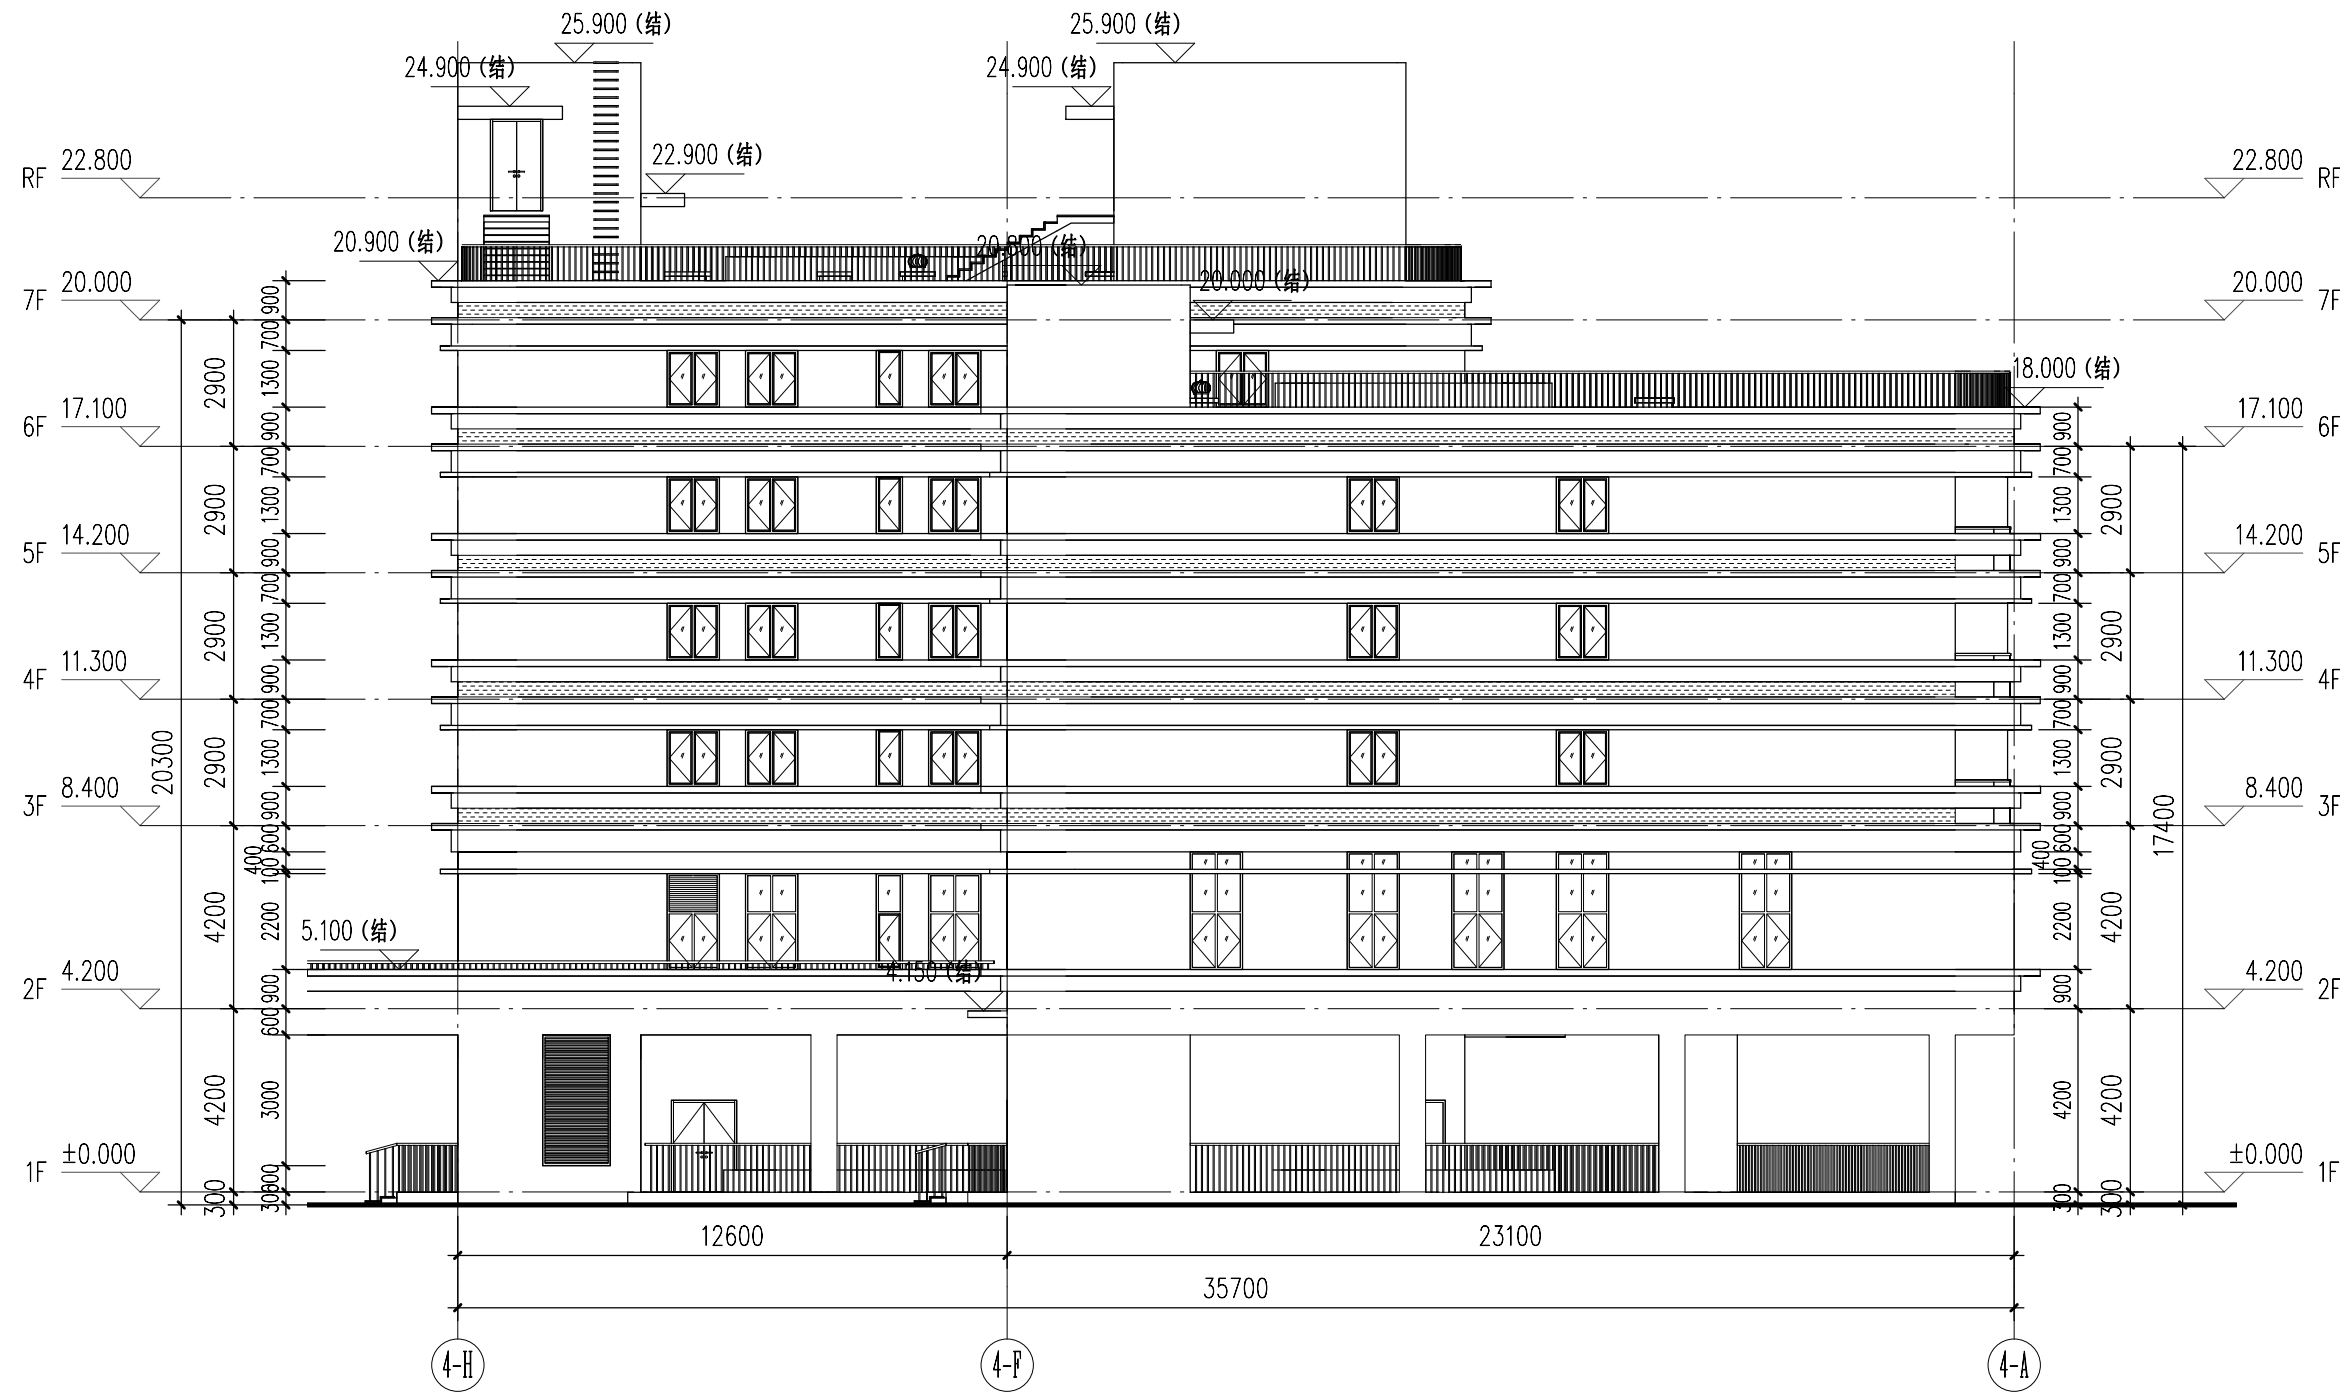

4栋轴④-H至轴④-A立面图 1 : 150

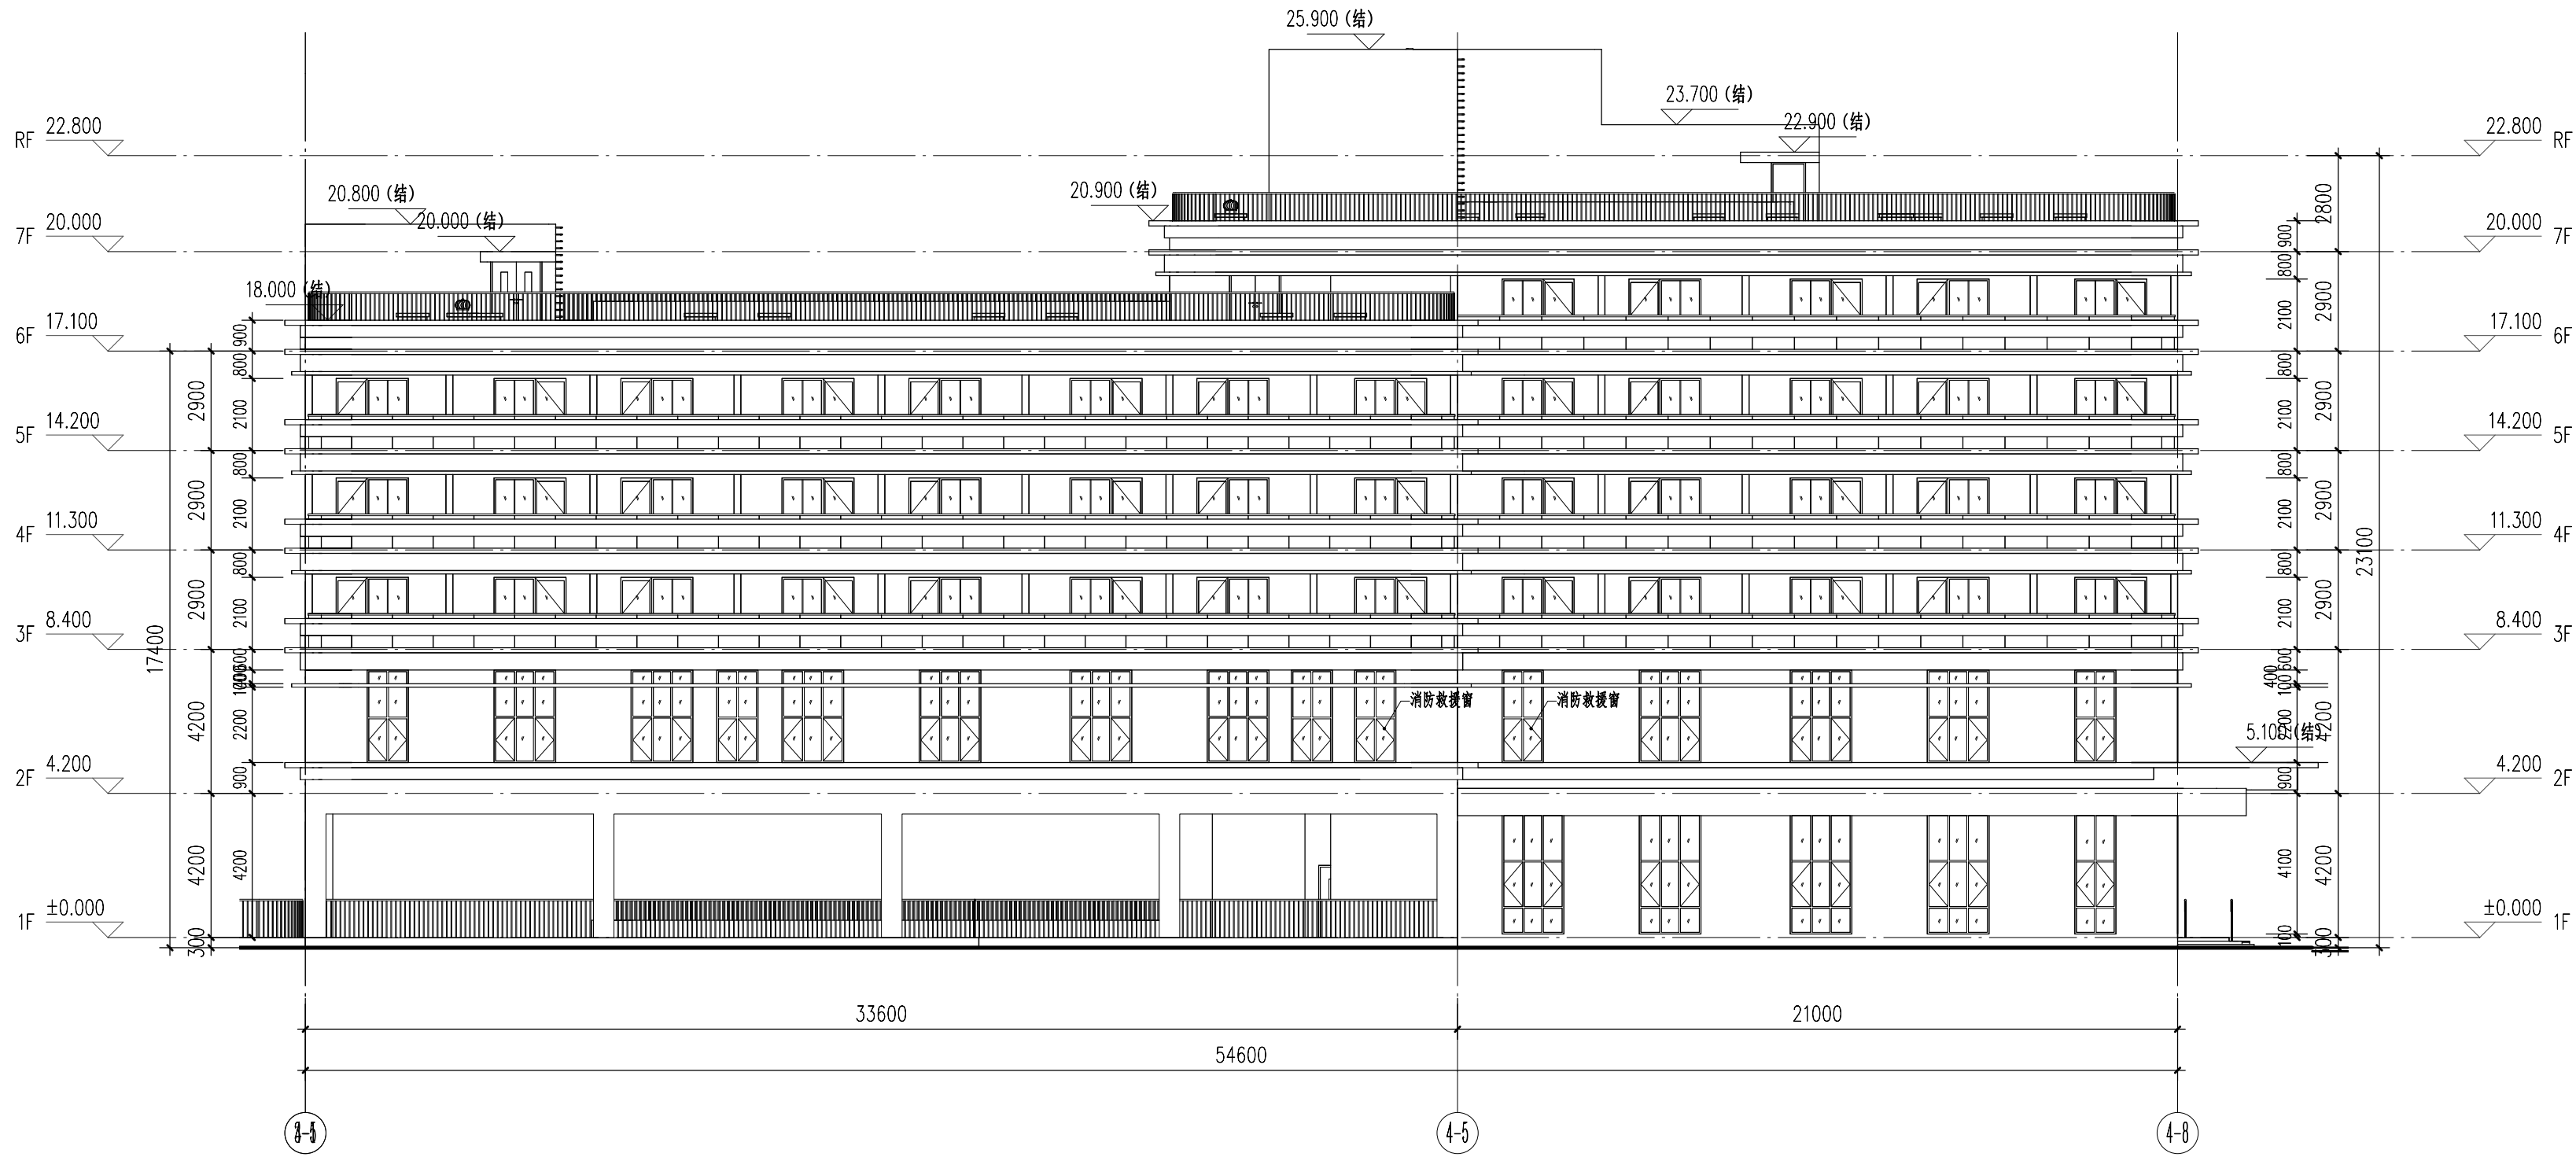

4栋轴④-I至轴④-B立面图 1 : 150