



1栋轴 I-A 至轴 I-C 立面图 1 : 150



1栋轴 I-B 至轴 I-I 立面图 1 : 150

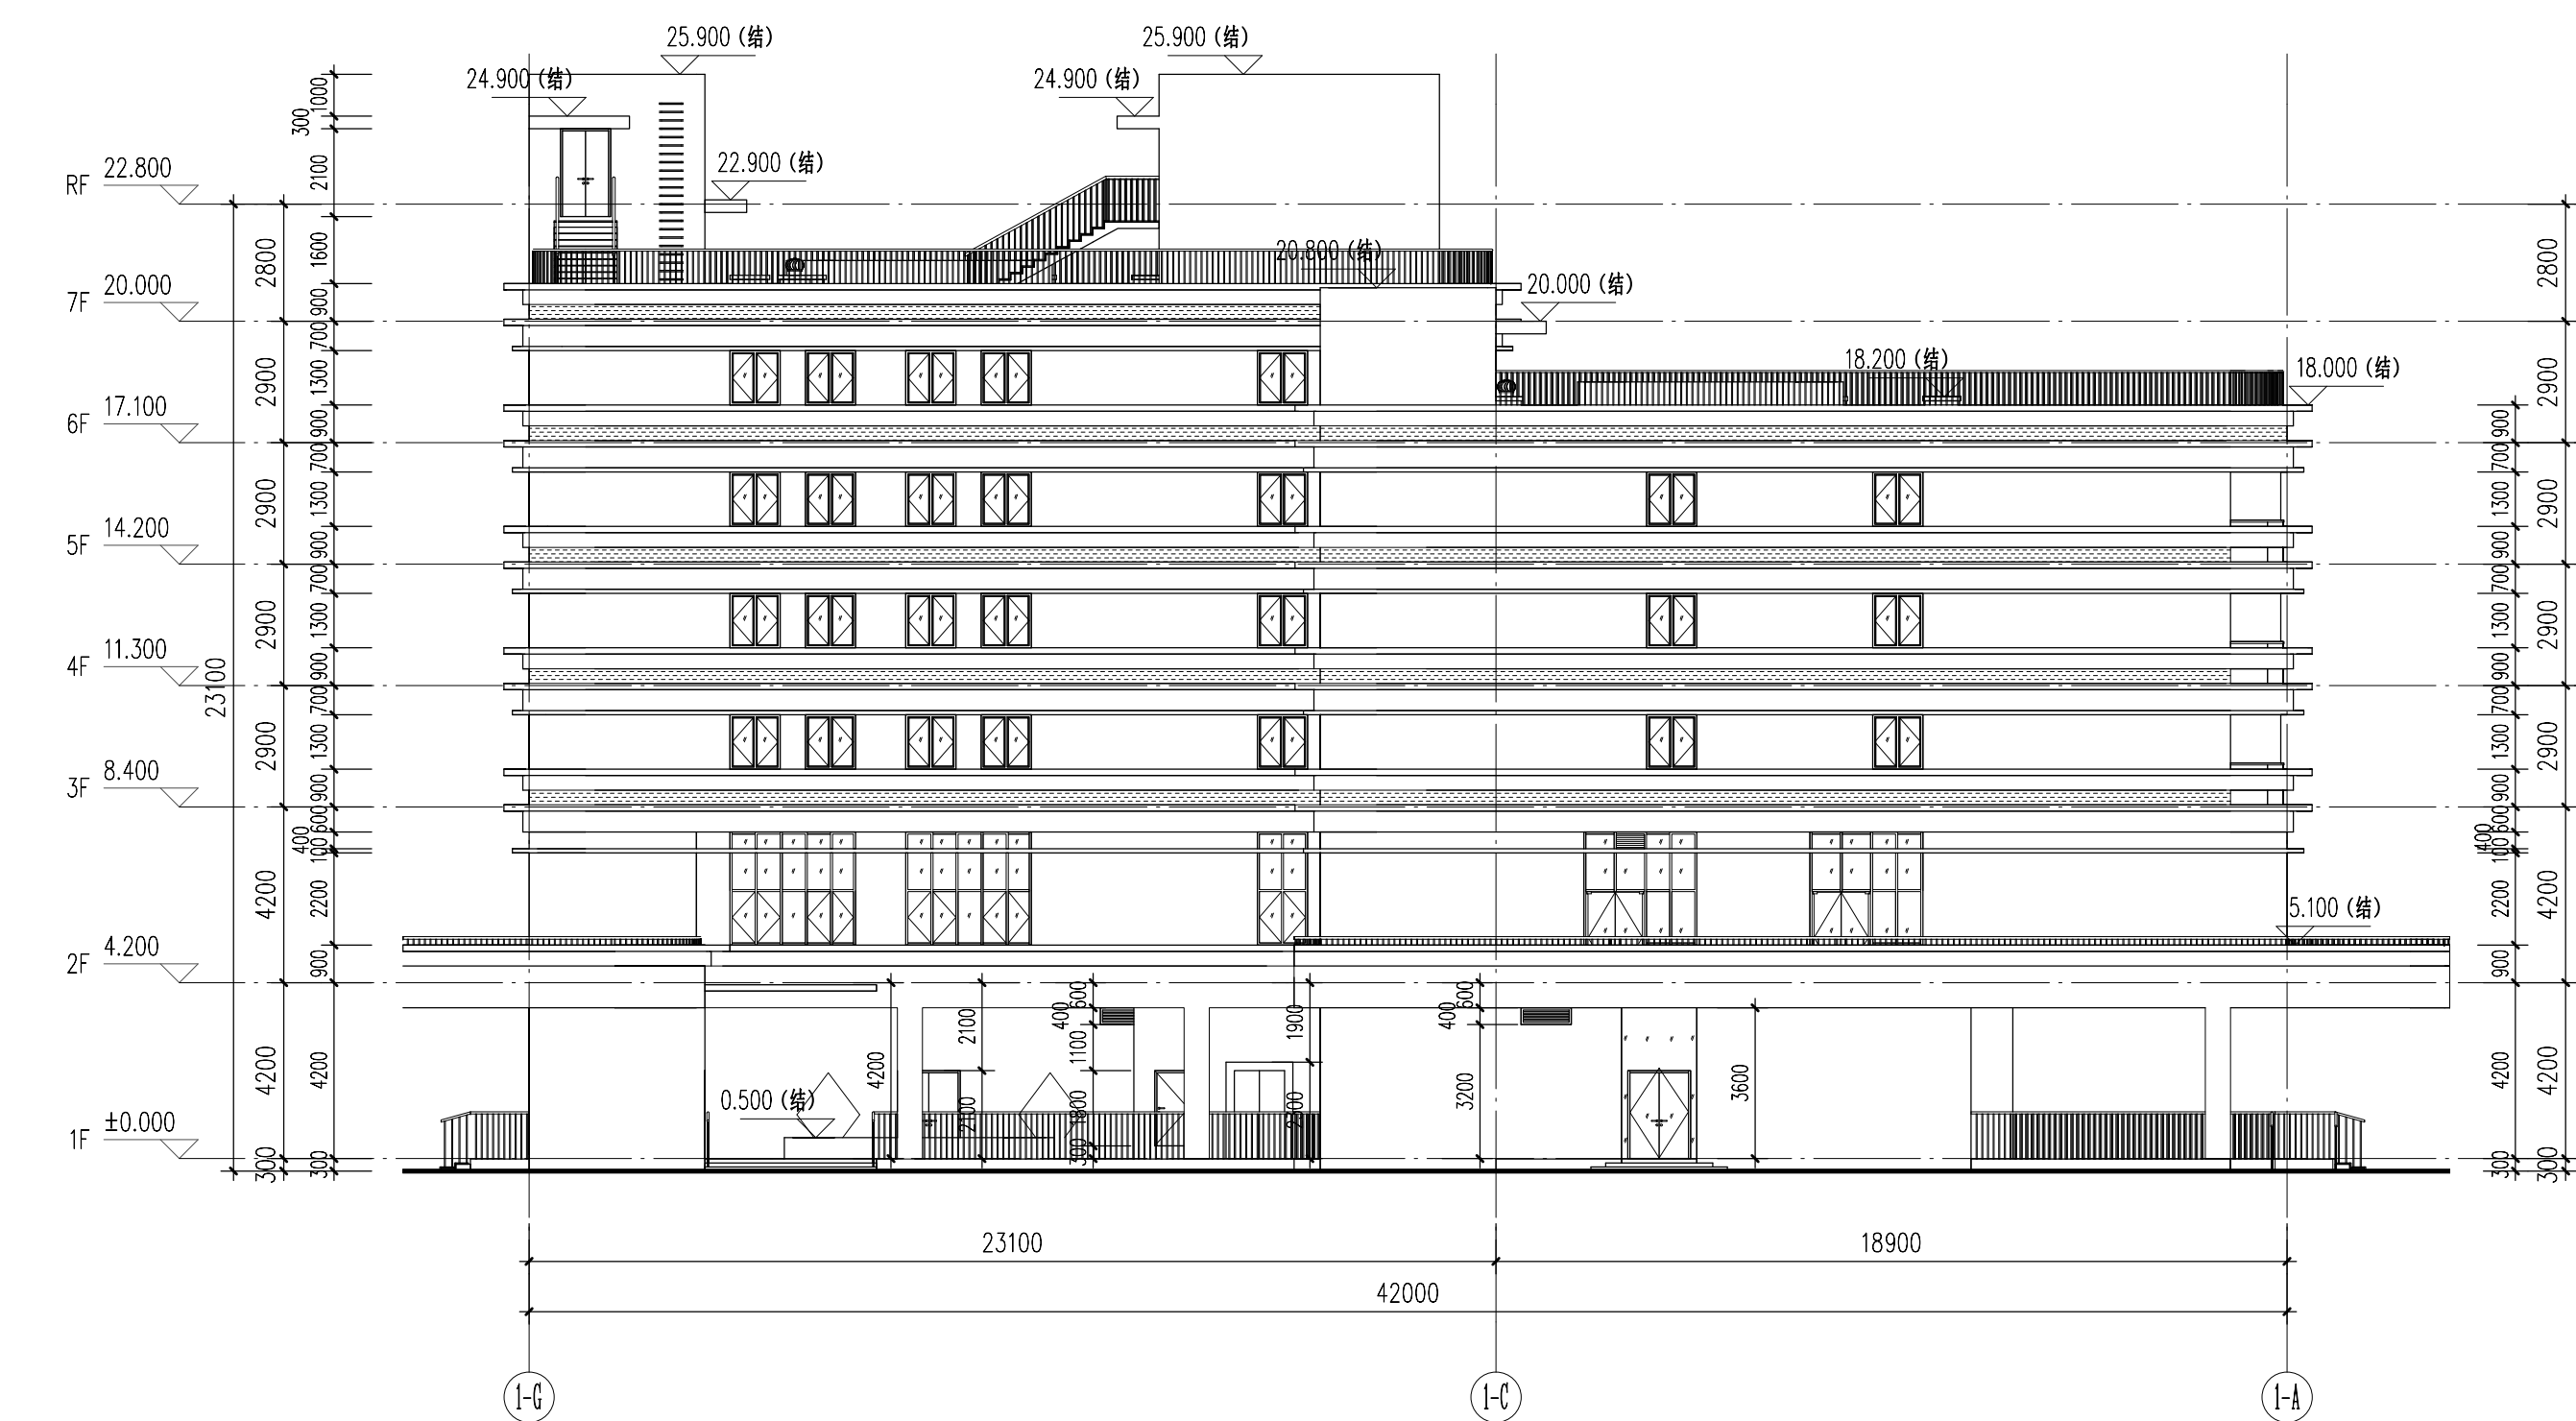

1栋轴 I-C 至轴 I-A 立面图 1 : 150

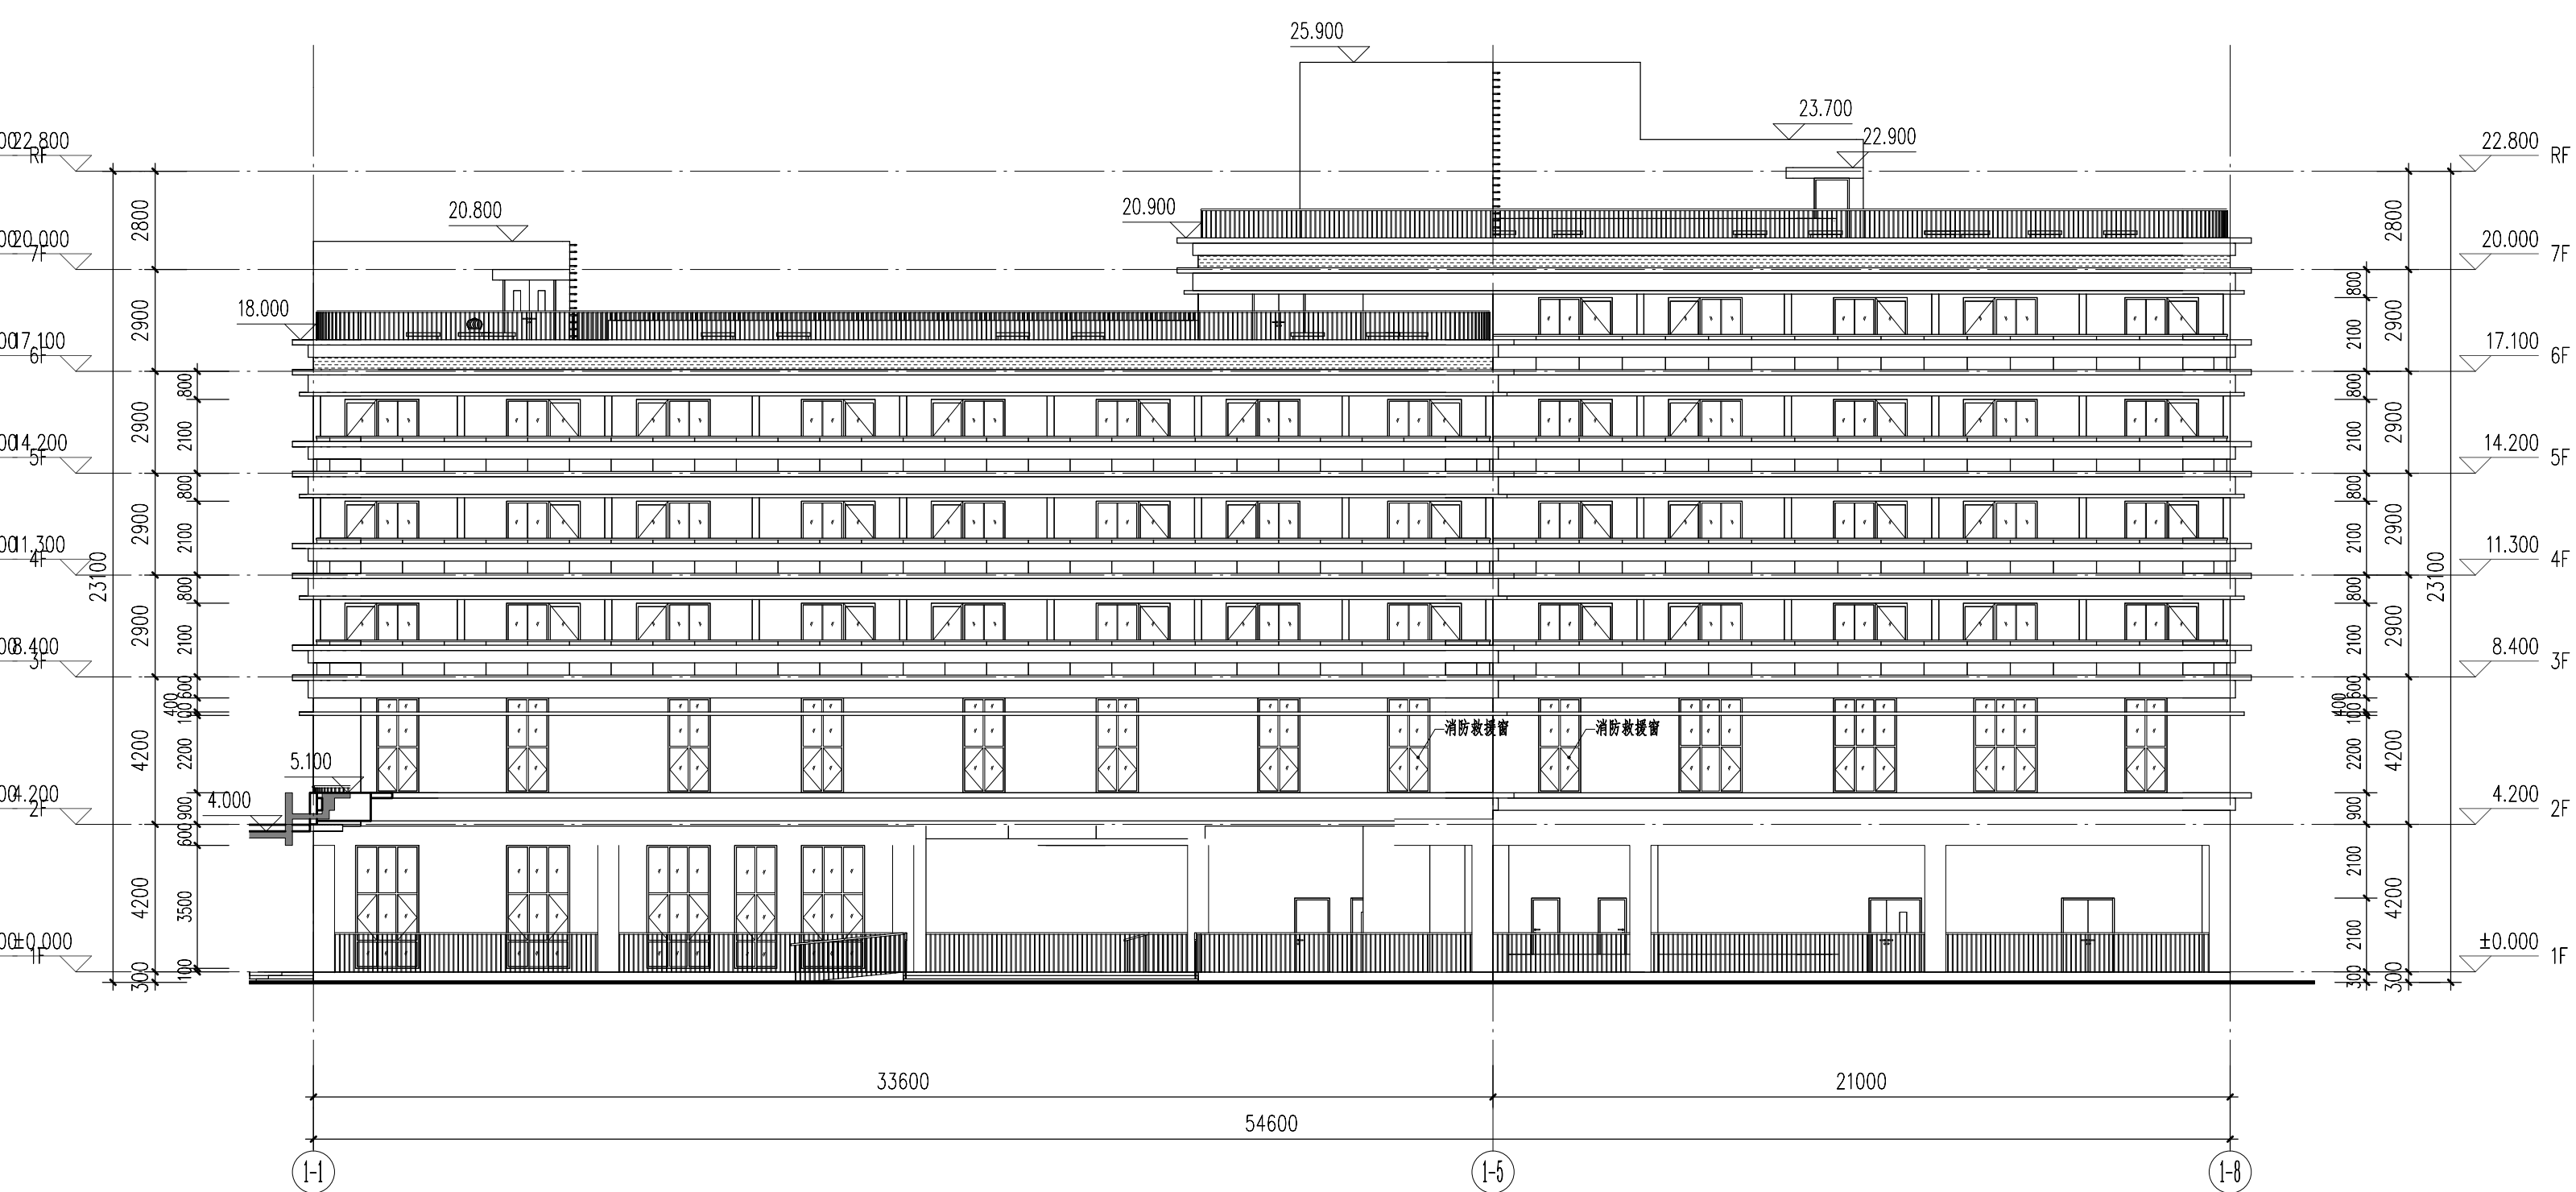

1栋轴 I-I 至轴 I-B 立面图 1 : 150