




3栋轴 3-A 至轴 3-H 立面图 1 : 150



3栋轴 3-1 至轴 3-8 立面图 1 : 150

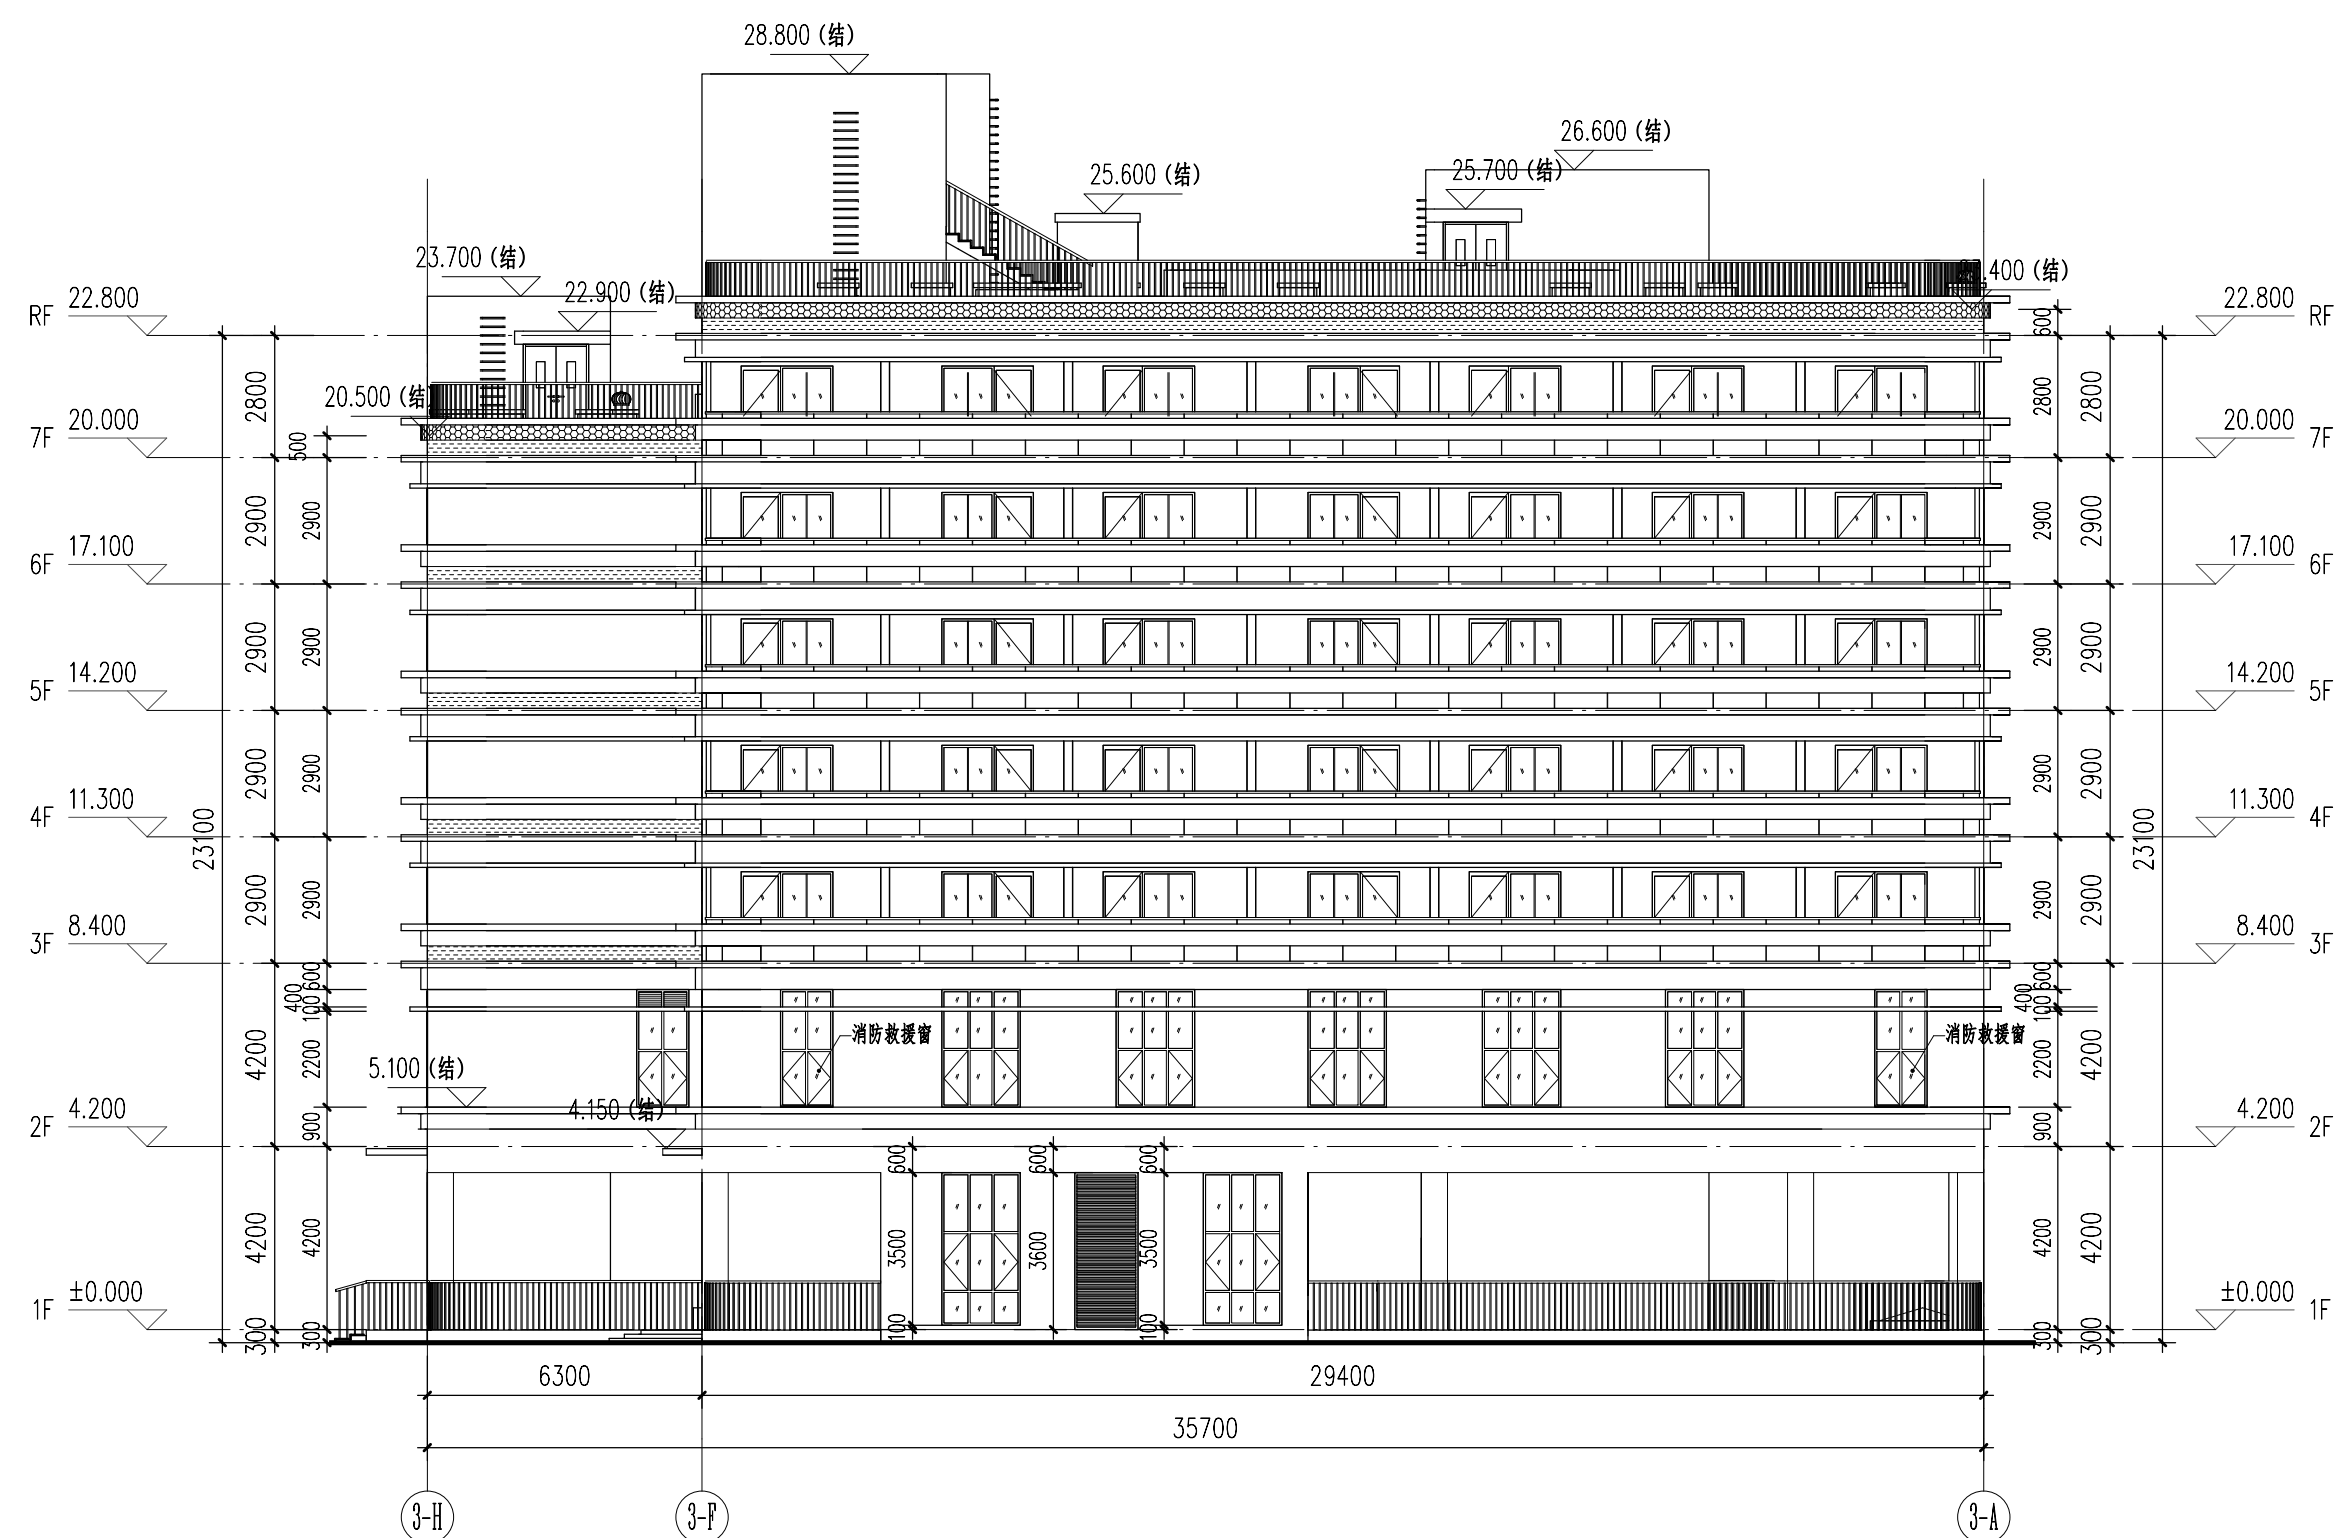

3栋轴 3-H 至轴 3-A 立面图 1 : 150



3栋轴 3-8 至轴 3-1 立面图 1 : 150