


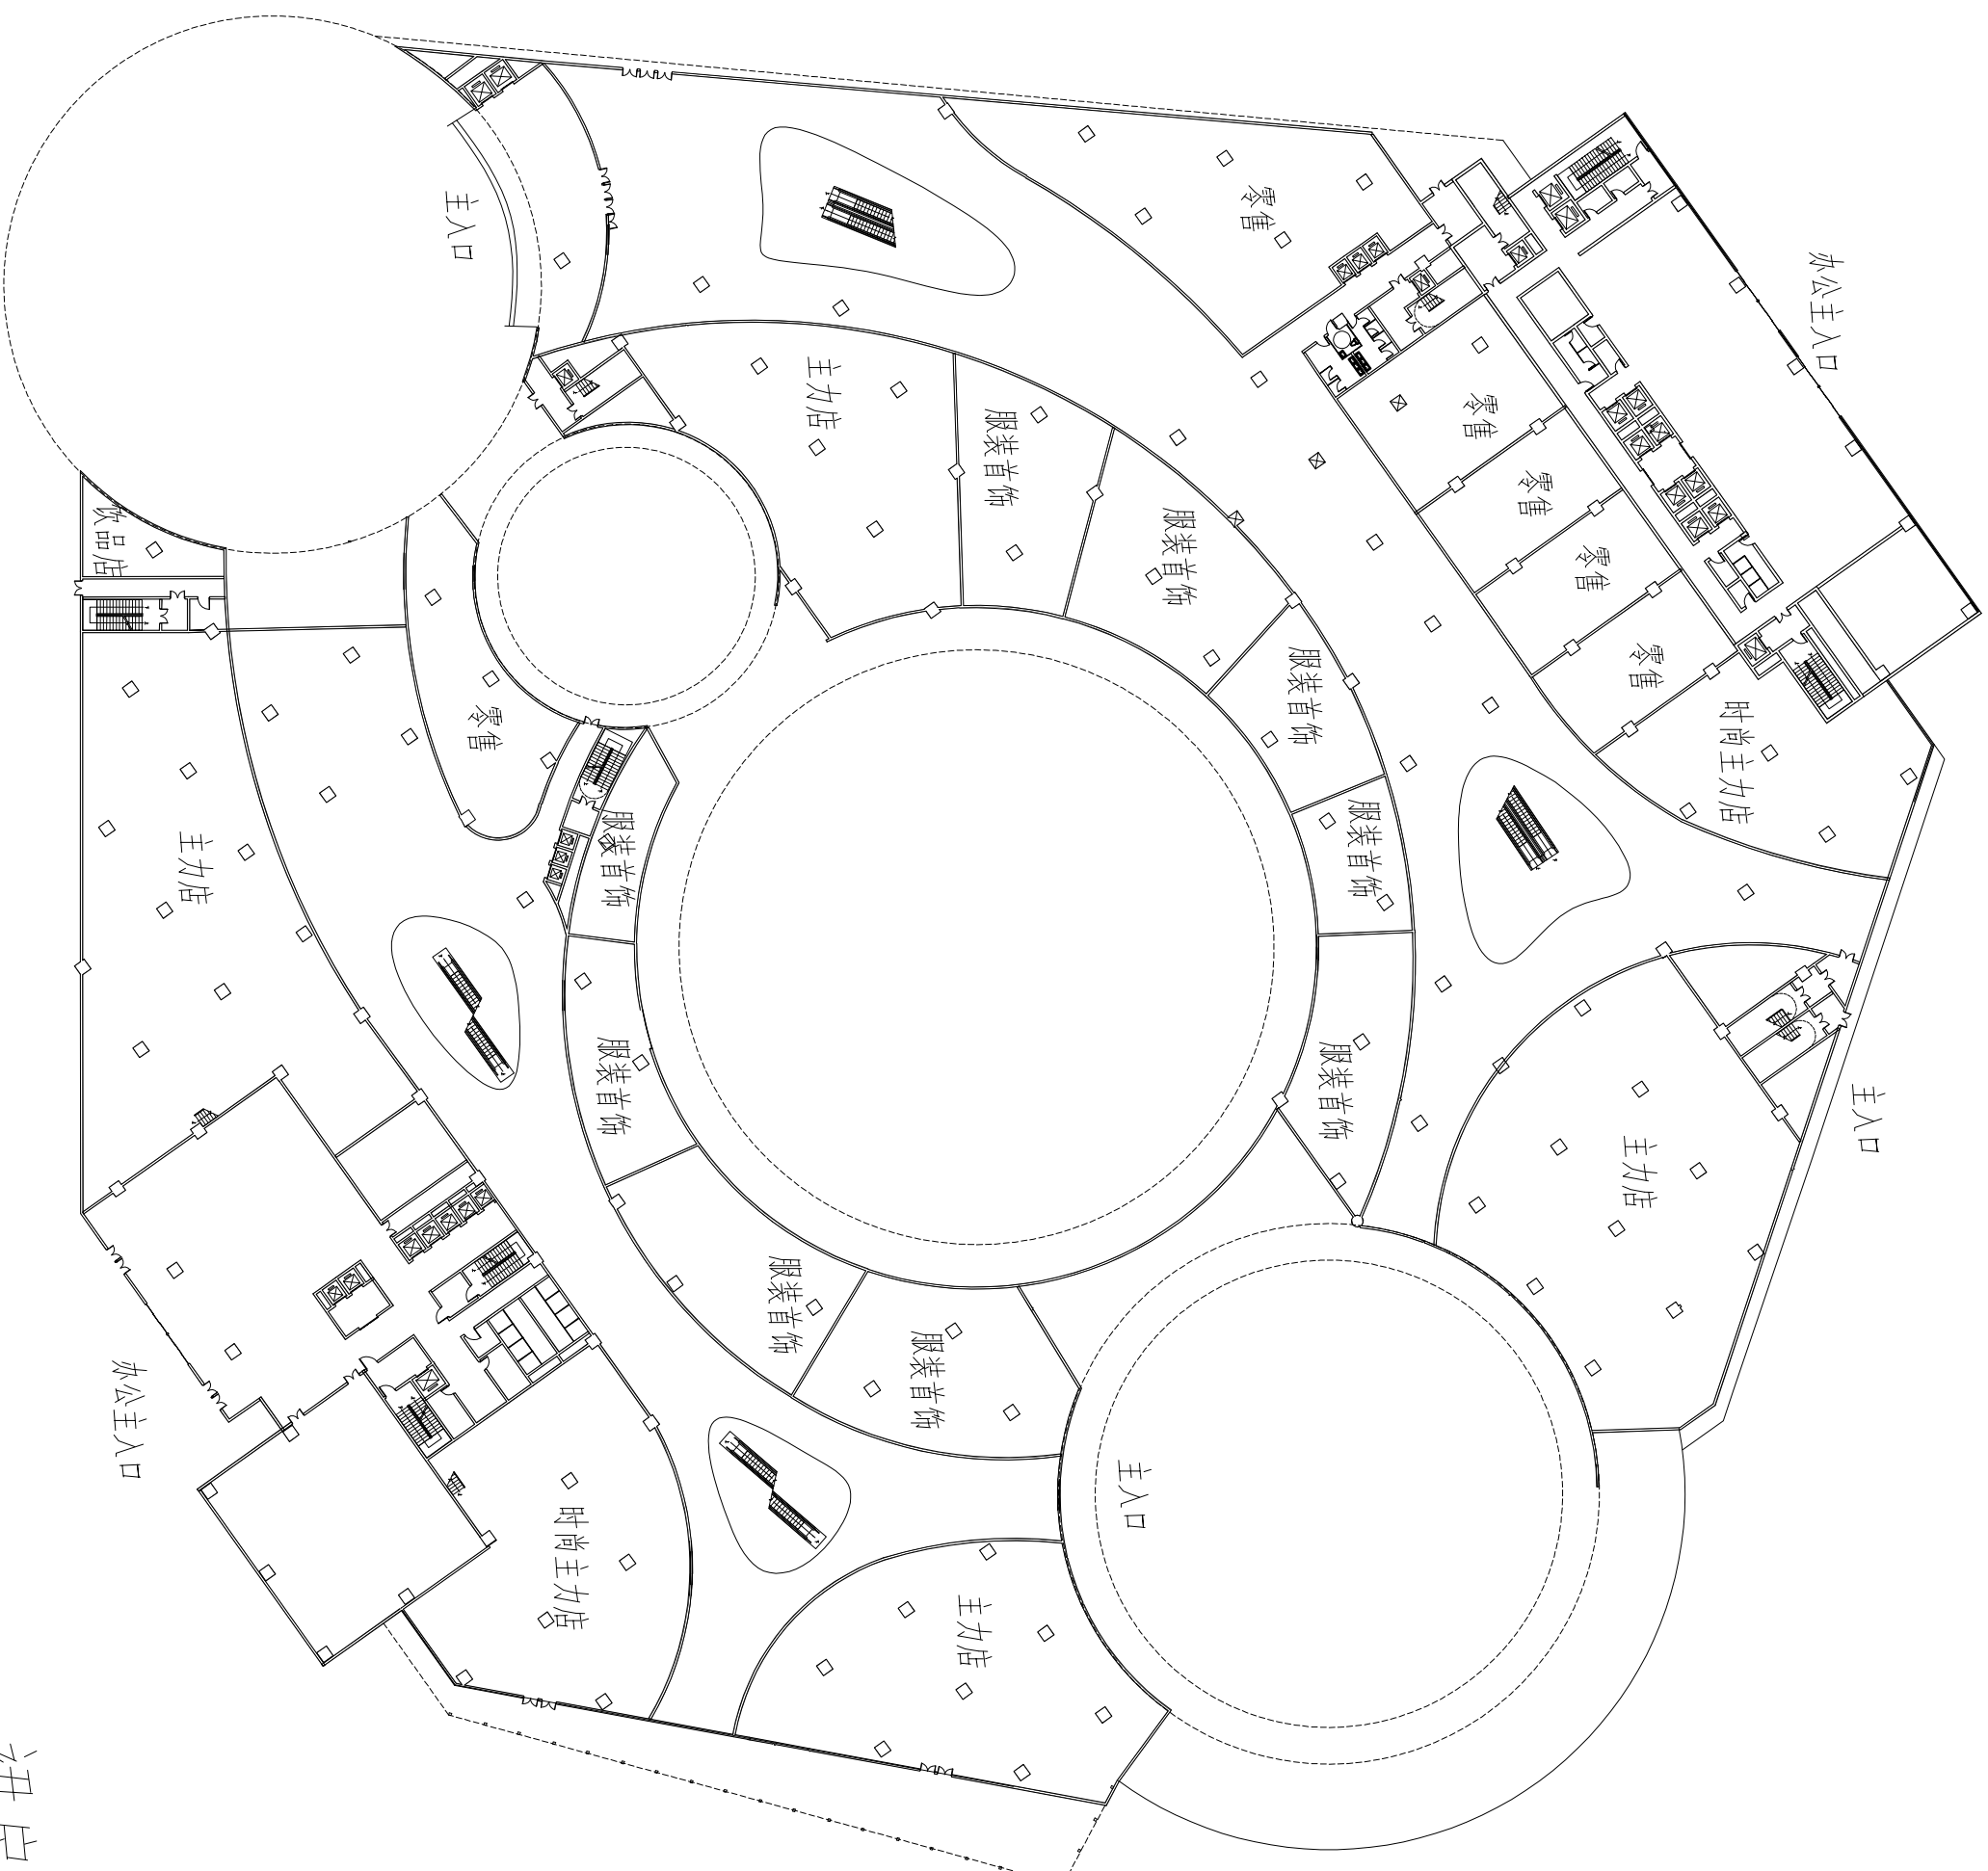

裙房一层平面图

1:100