


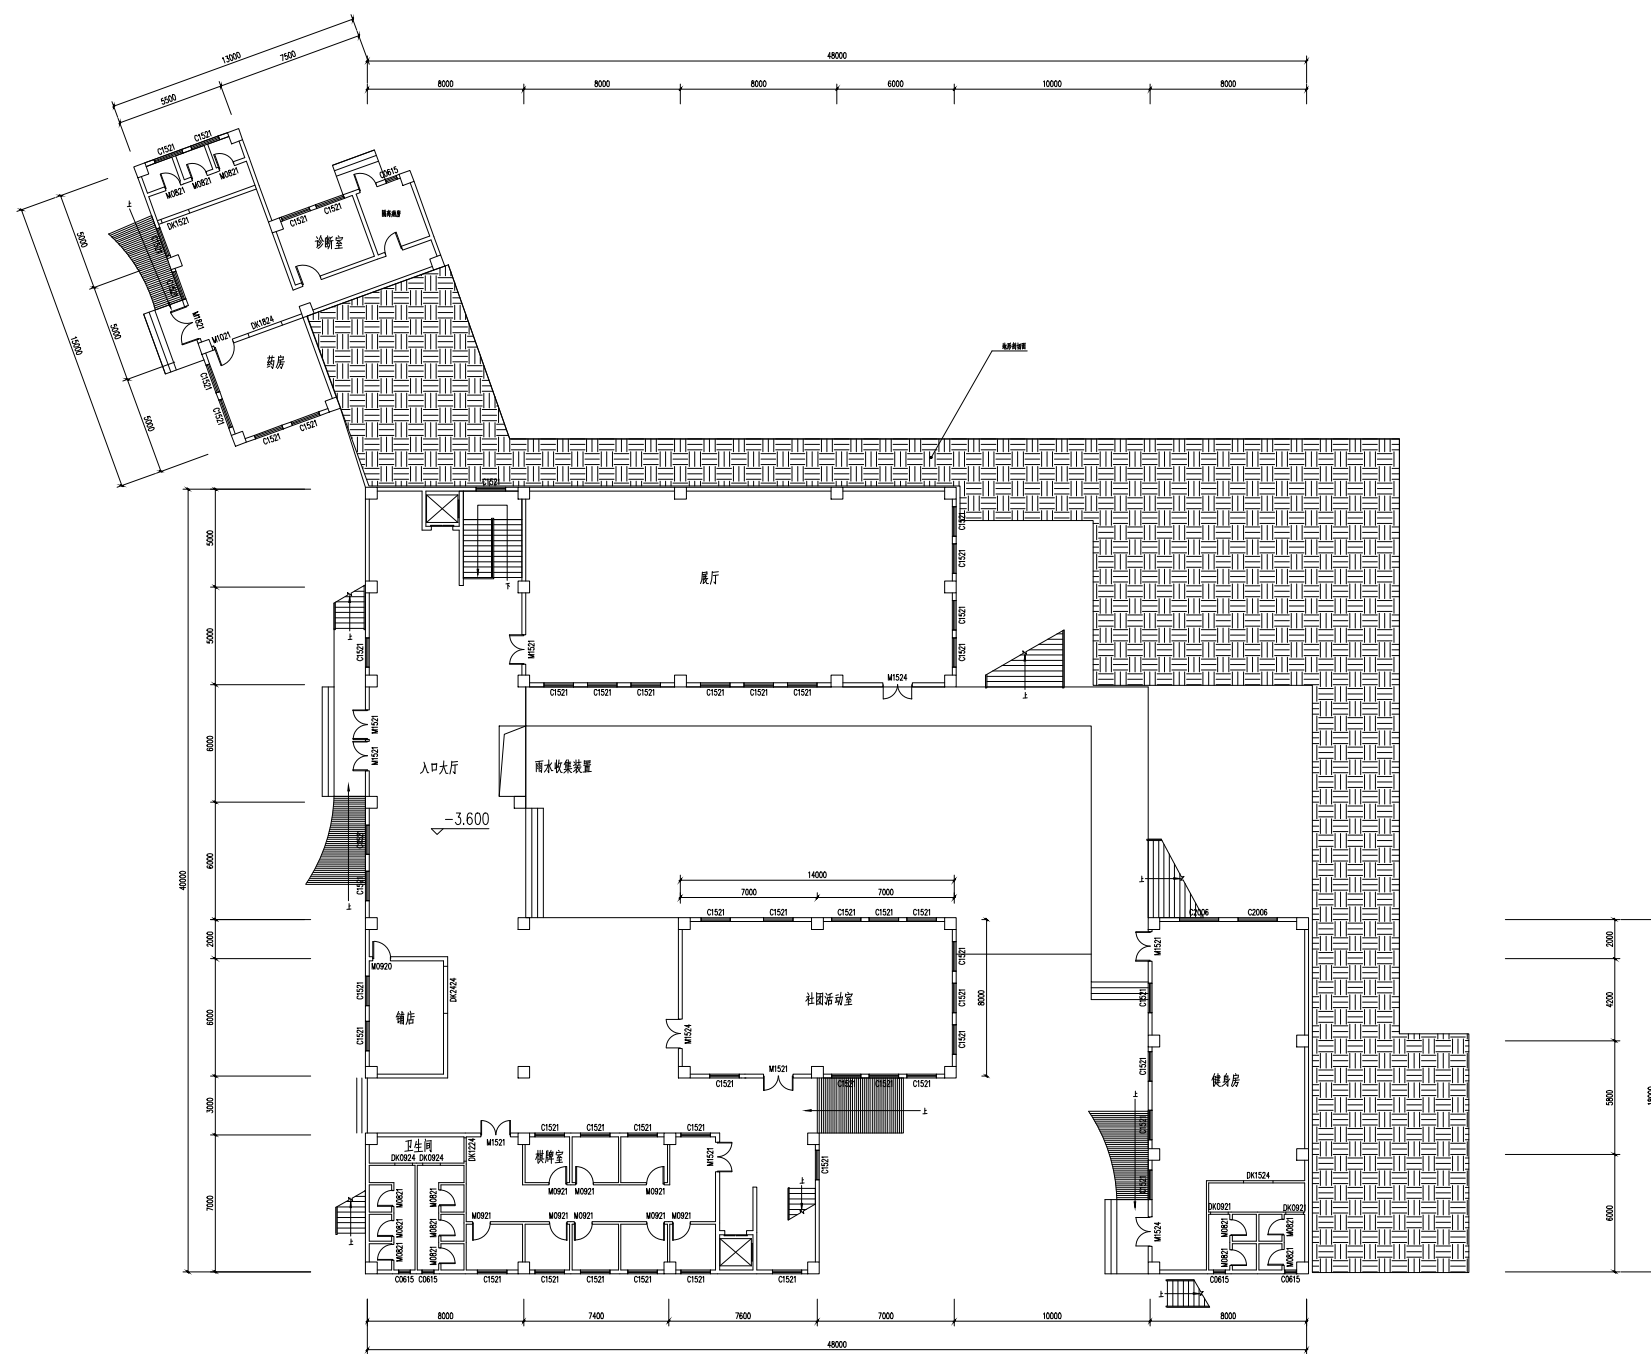

首层平面图 1:500