




剖面1-1 1:200

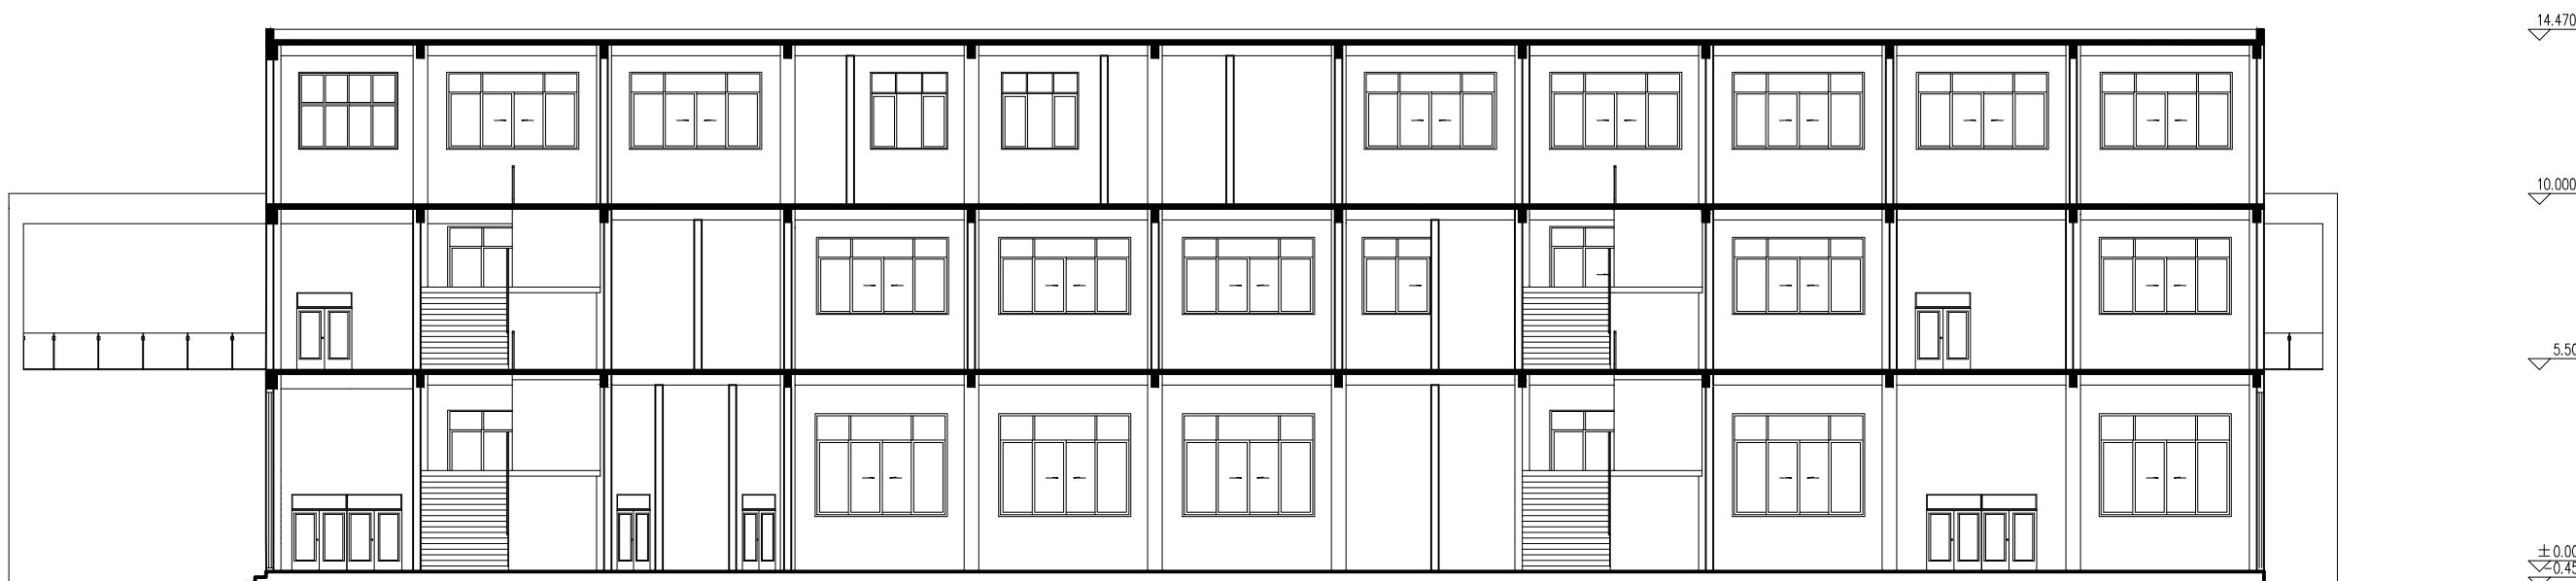

剖面2-2 1:200

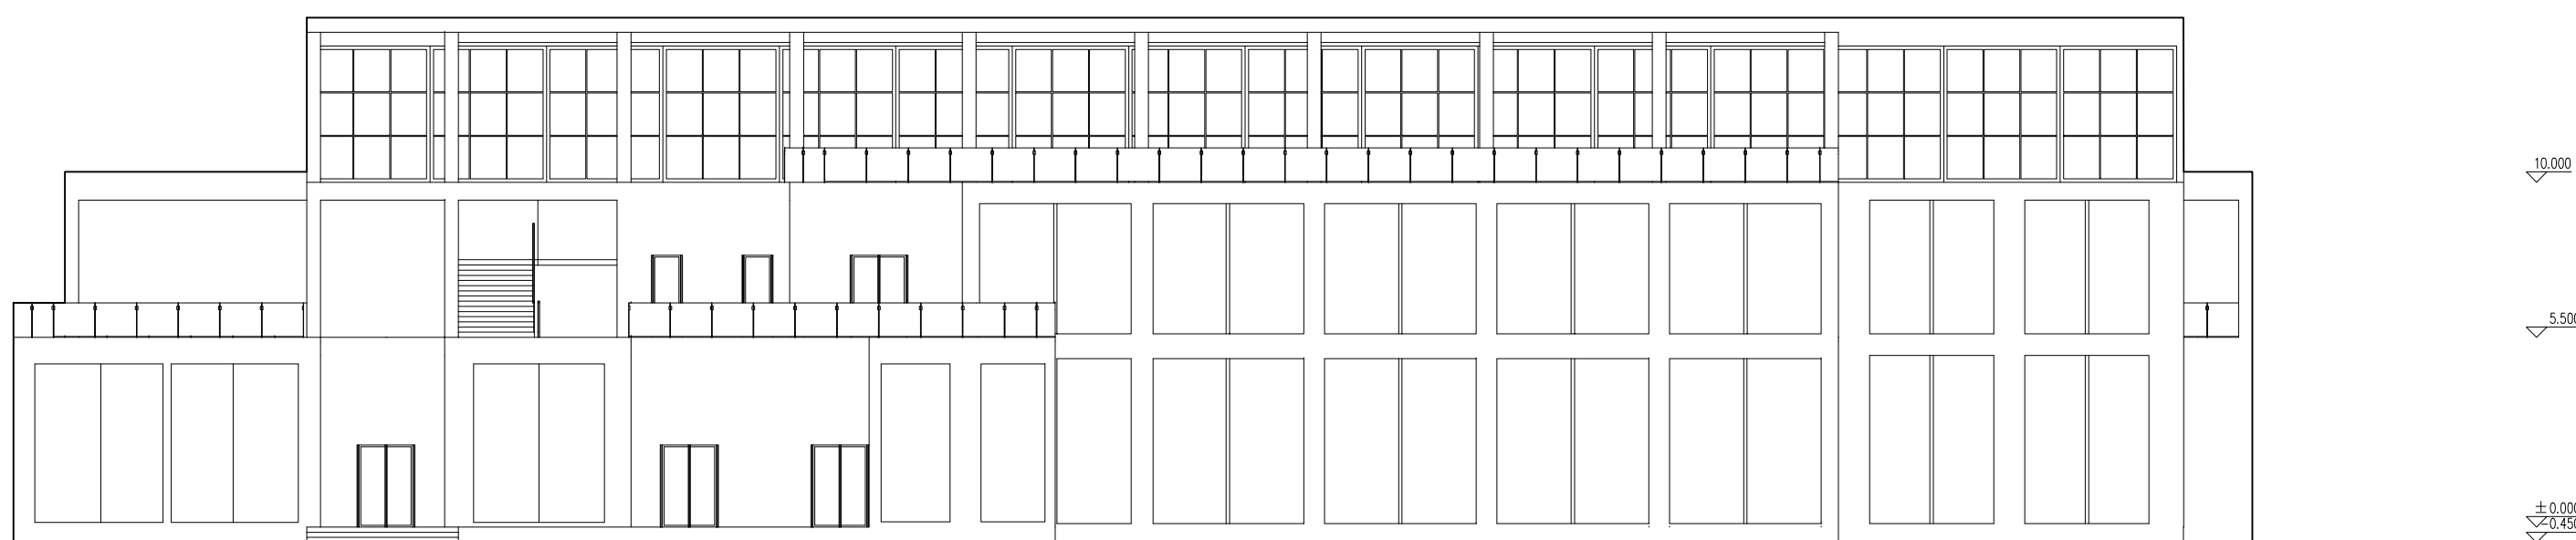

南立面 1:200

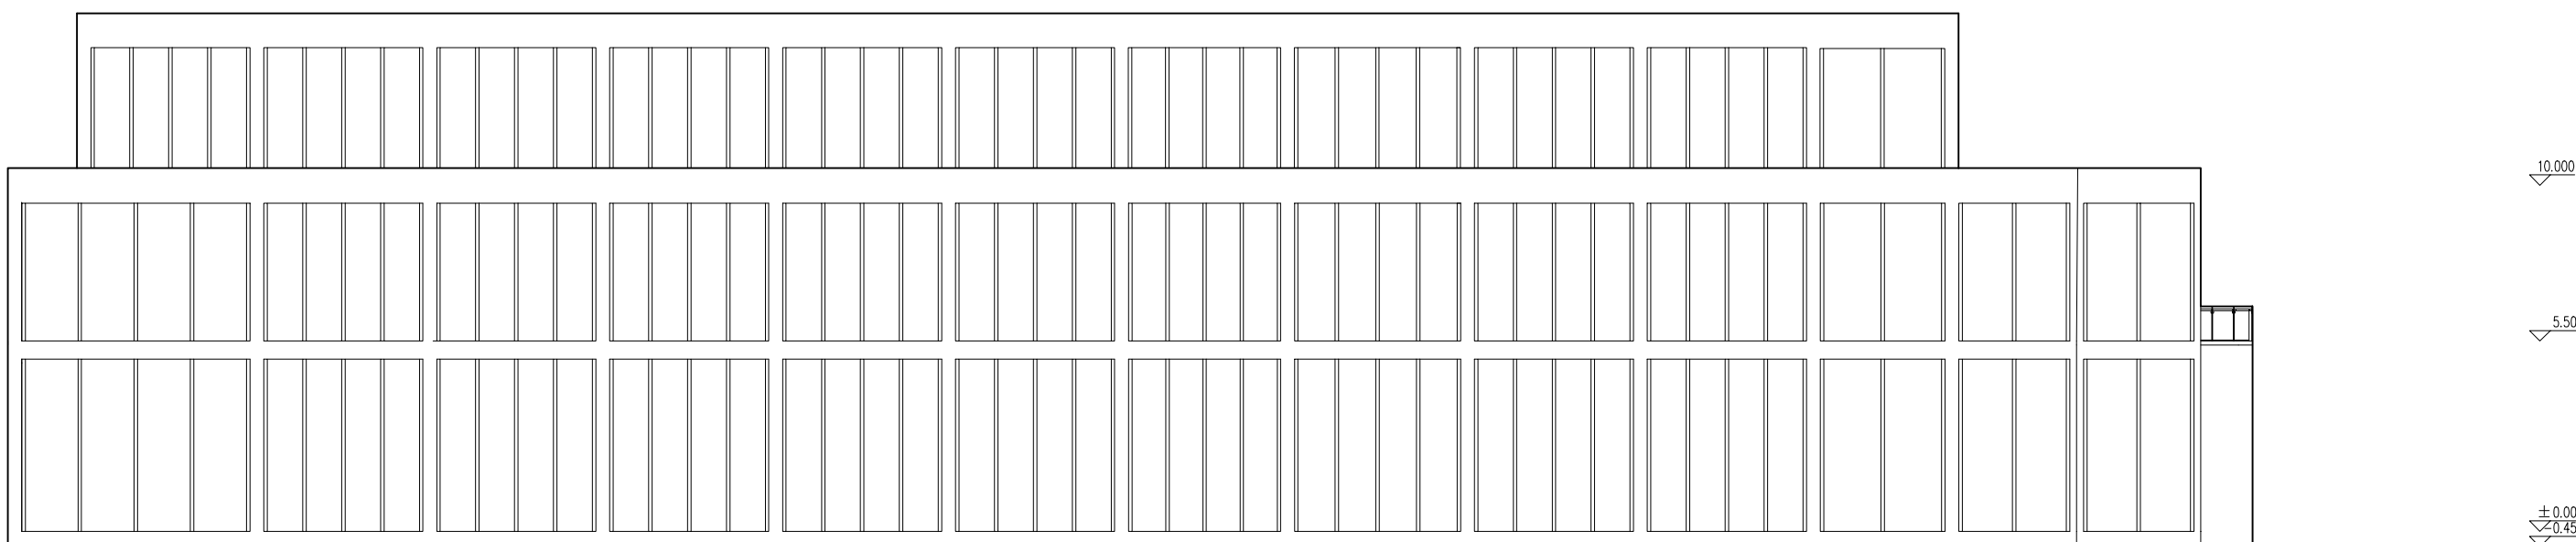

北立面 1:200