




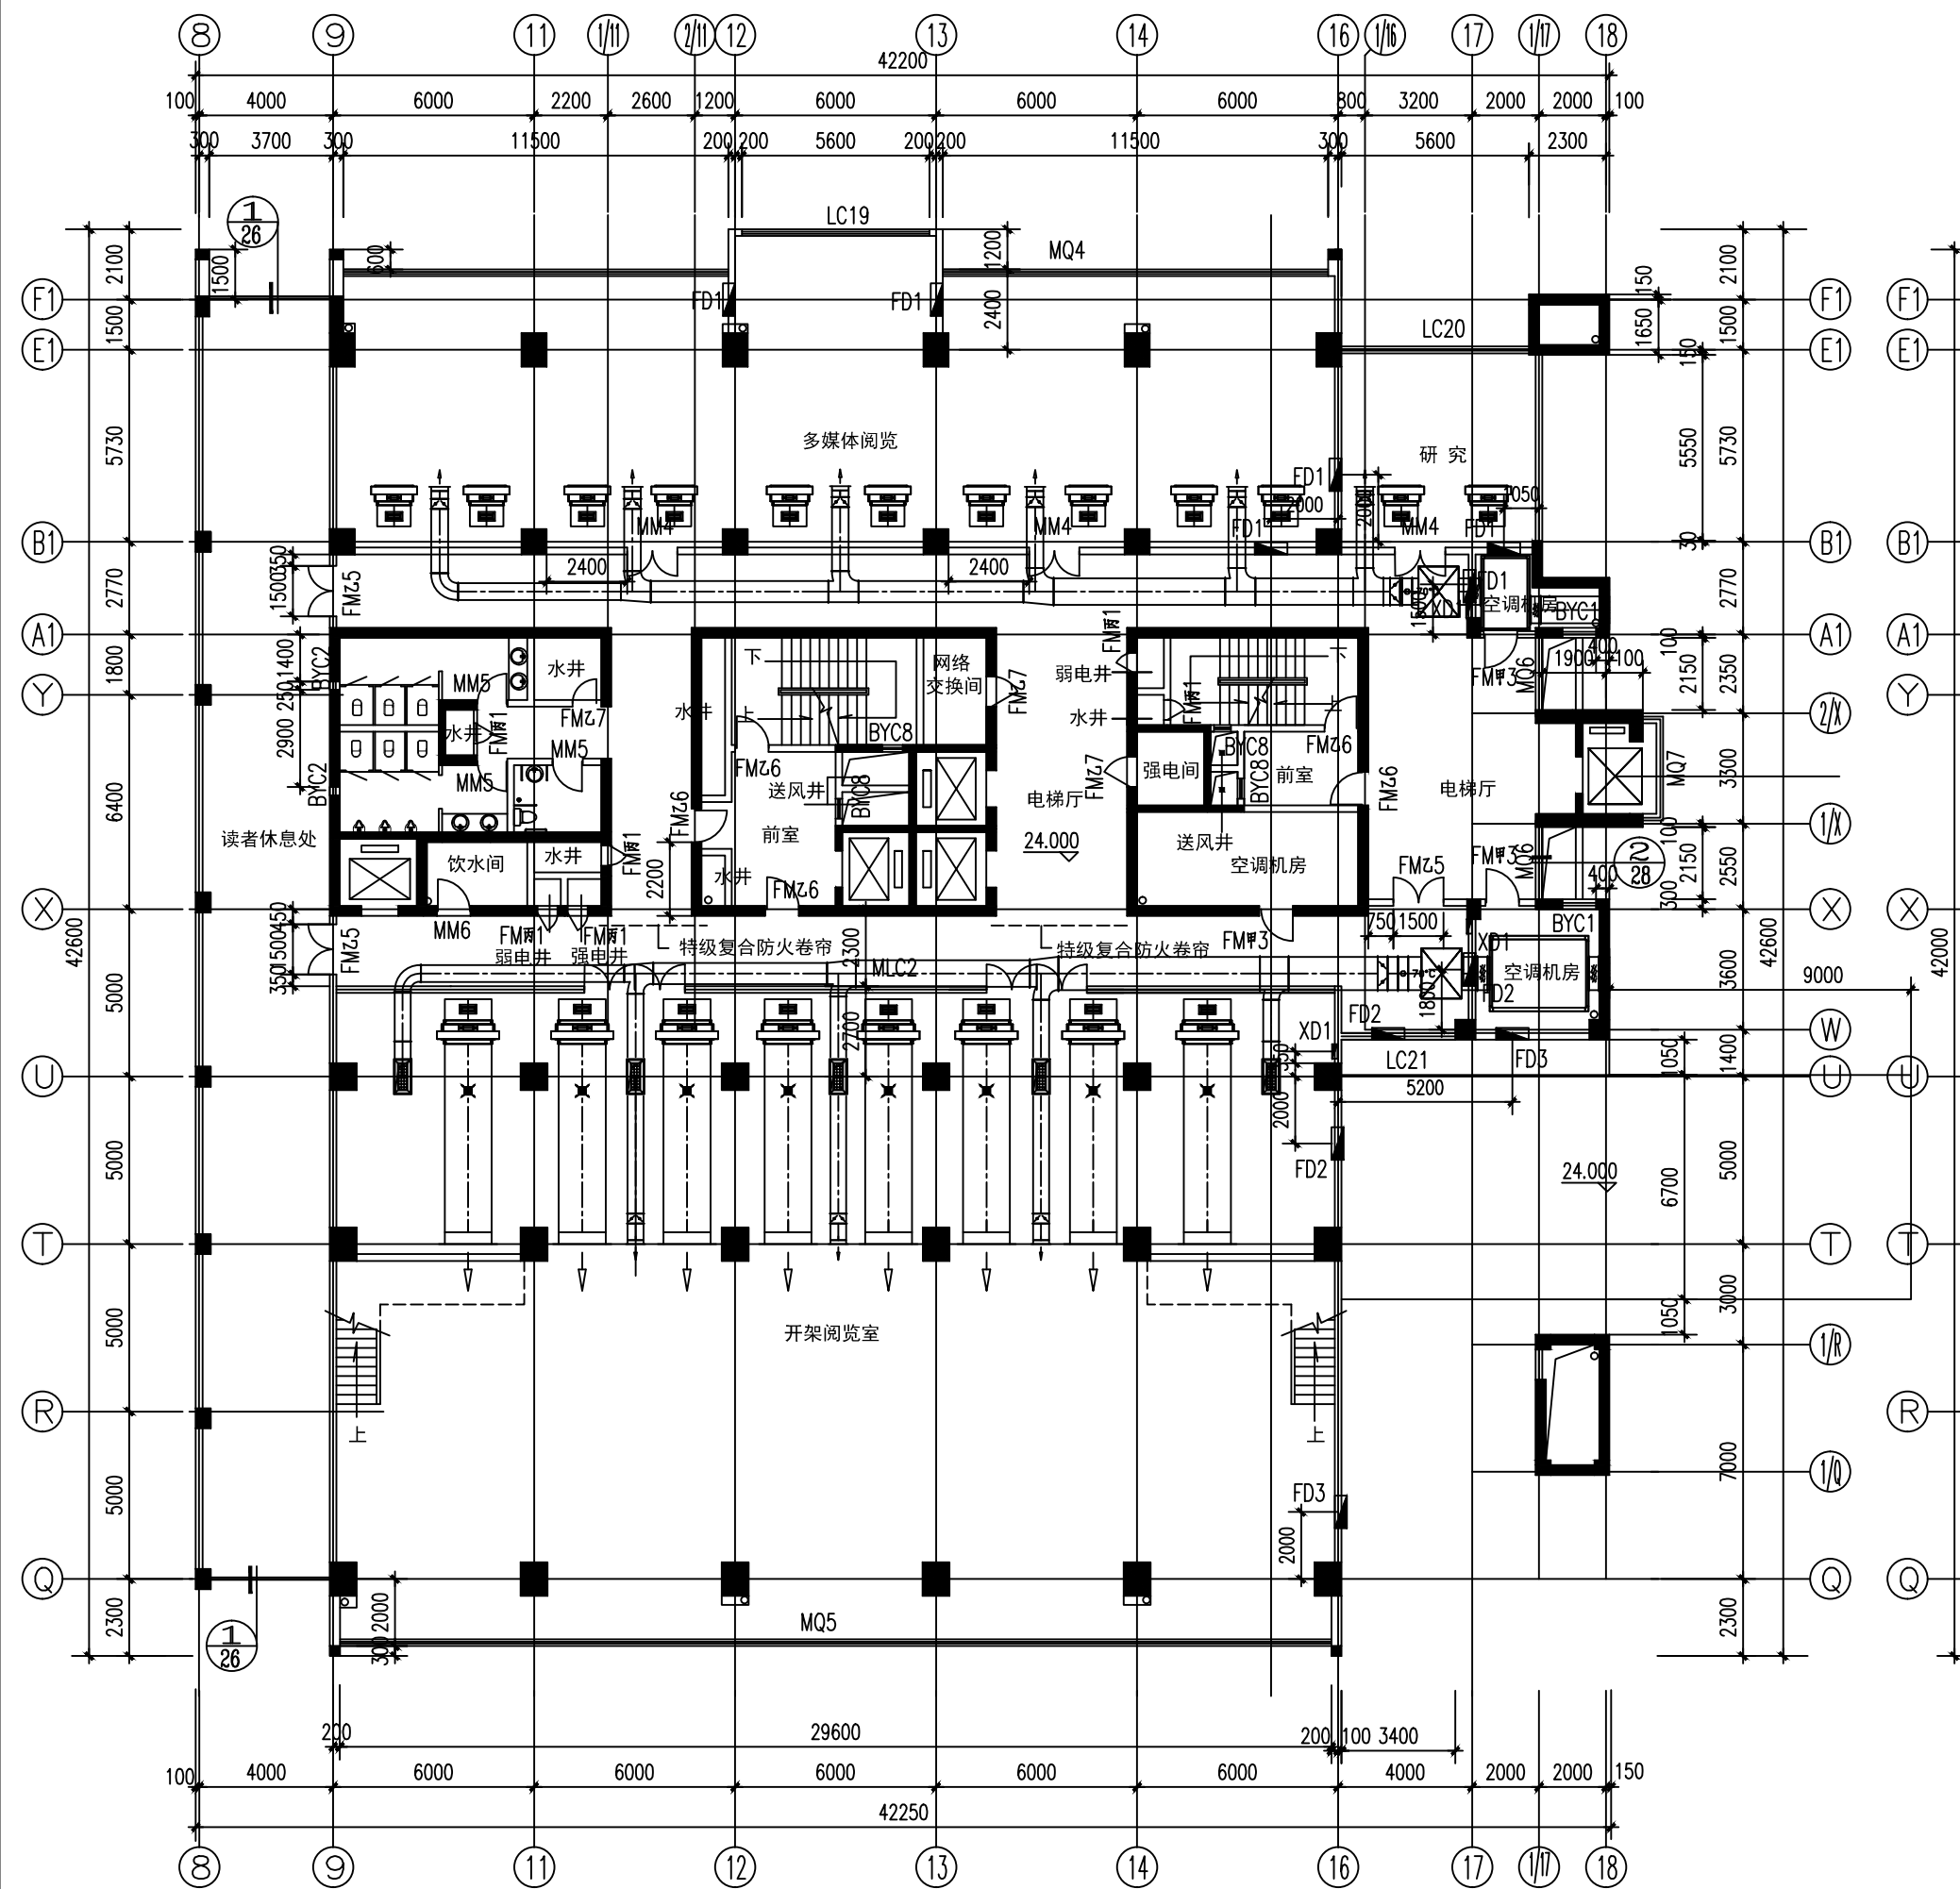


五层平面图 1:150

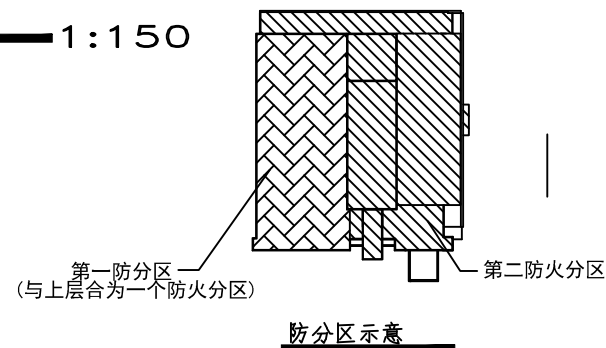

留洞表				
编号	宽×高×深	个数	洞顶位置	
FD1	1100X300X200	6	顶贴梁下	
FD2	1600X400X200	3		
FD3	1600X500X200	2		
XD1	700X1000X200	3	洞底距楼(地)面	

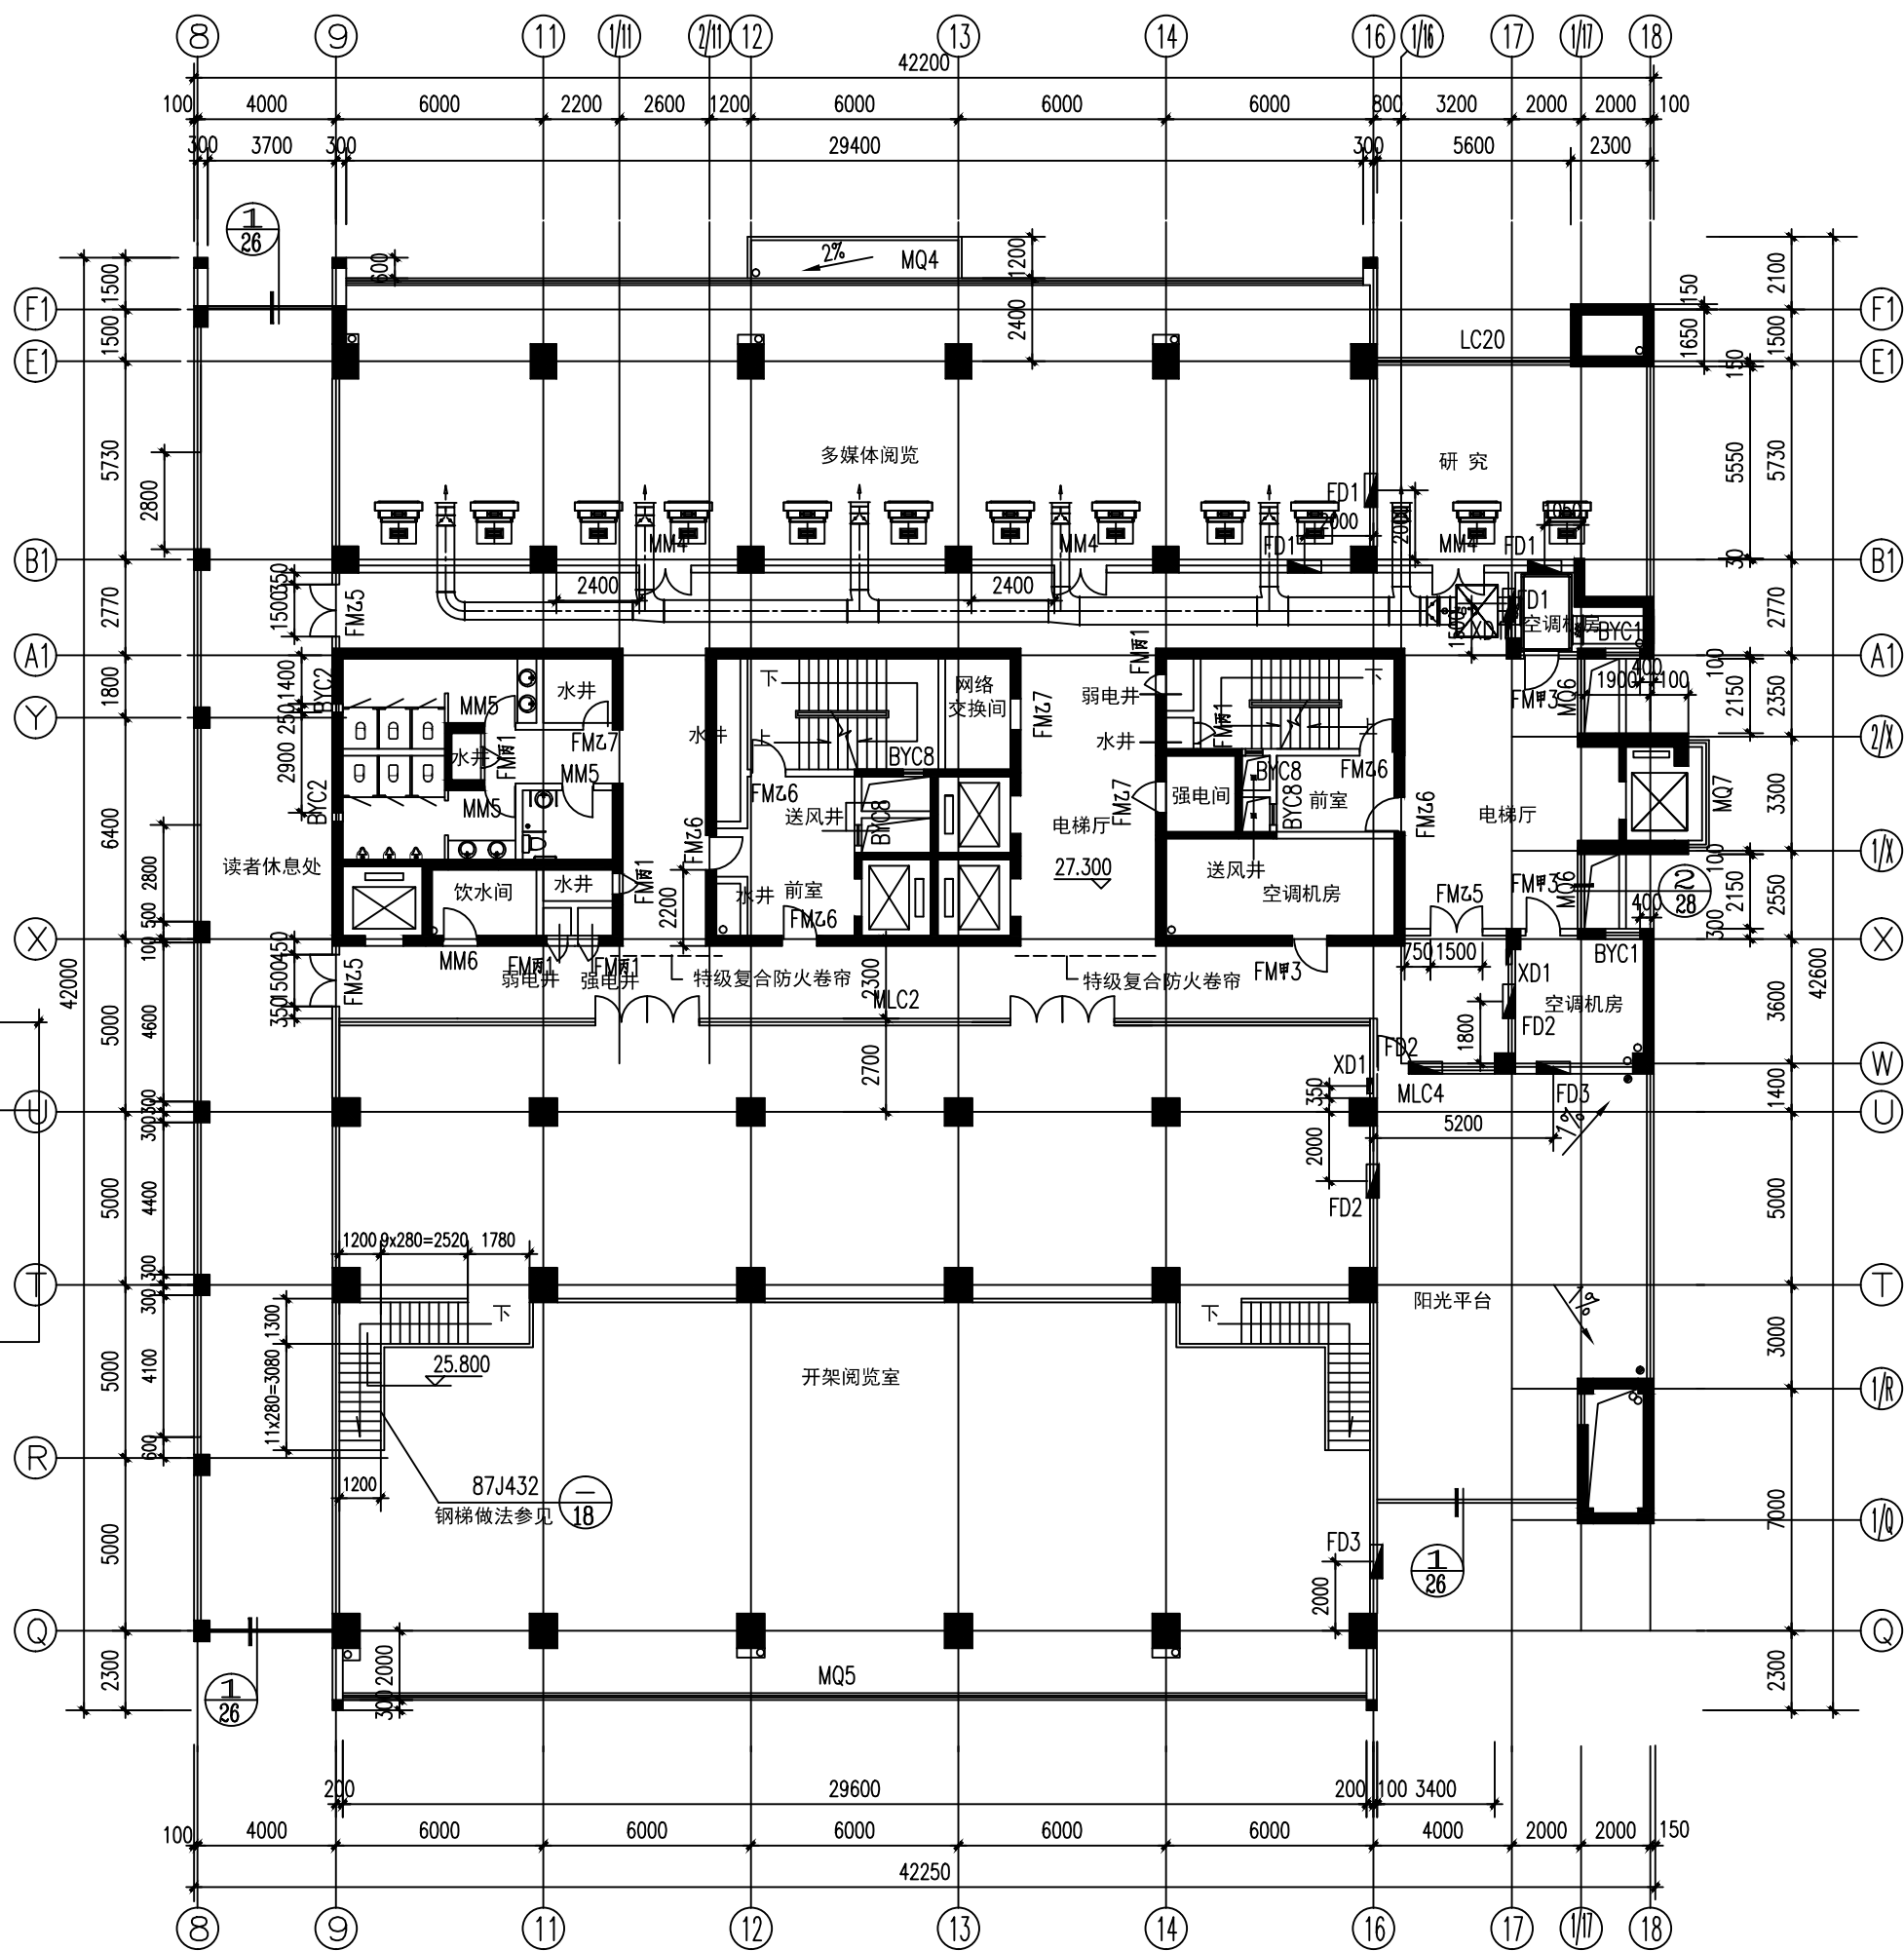

六层平面图 1:150

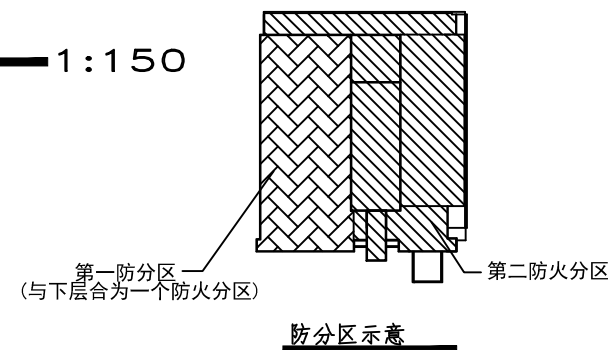

留洞表				
编号	宽×高×深	个数	洞顶位置	
FD1	1100X300X200	4	顶贴梁下	
FD2	1600X400X200	3		
FD3	1600X500X200	2		
XD1	700X1000X200	3	洞底距楼(地)面	