

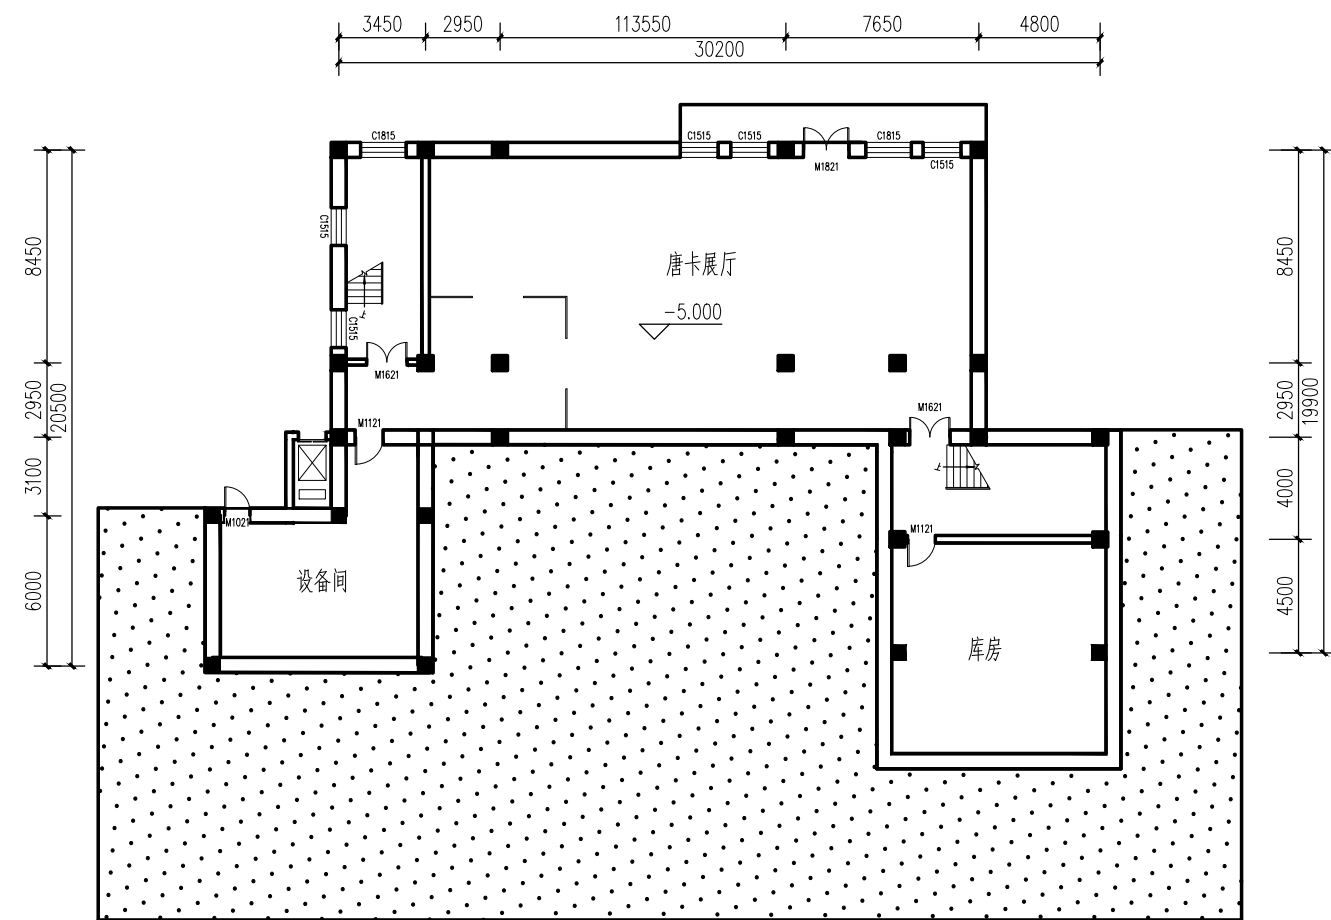


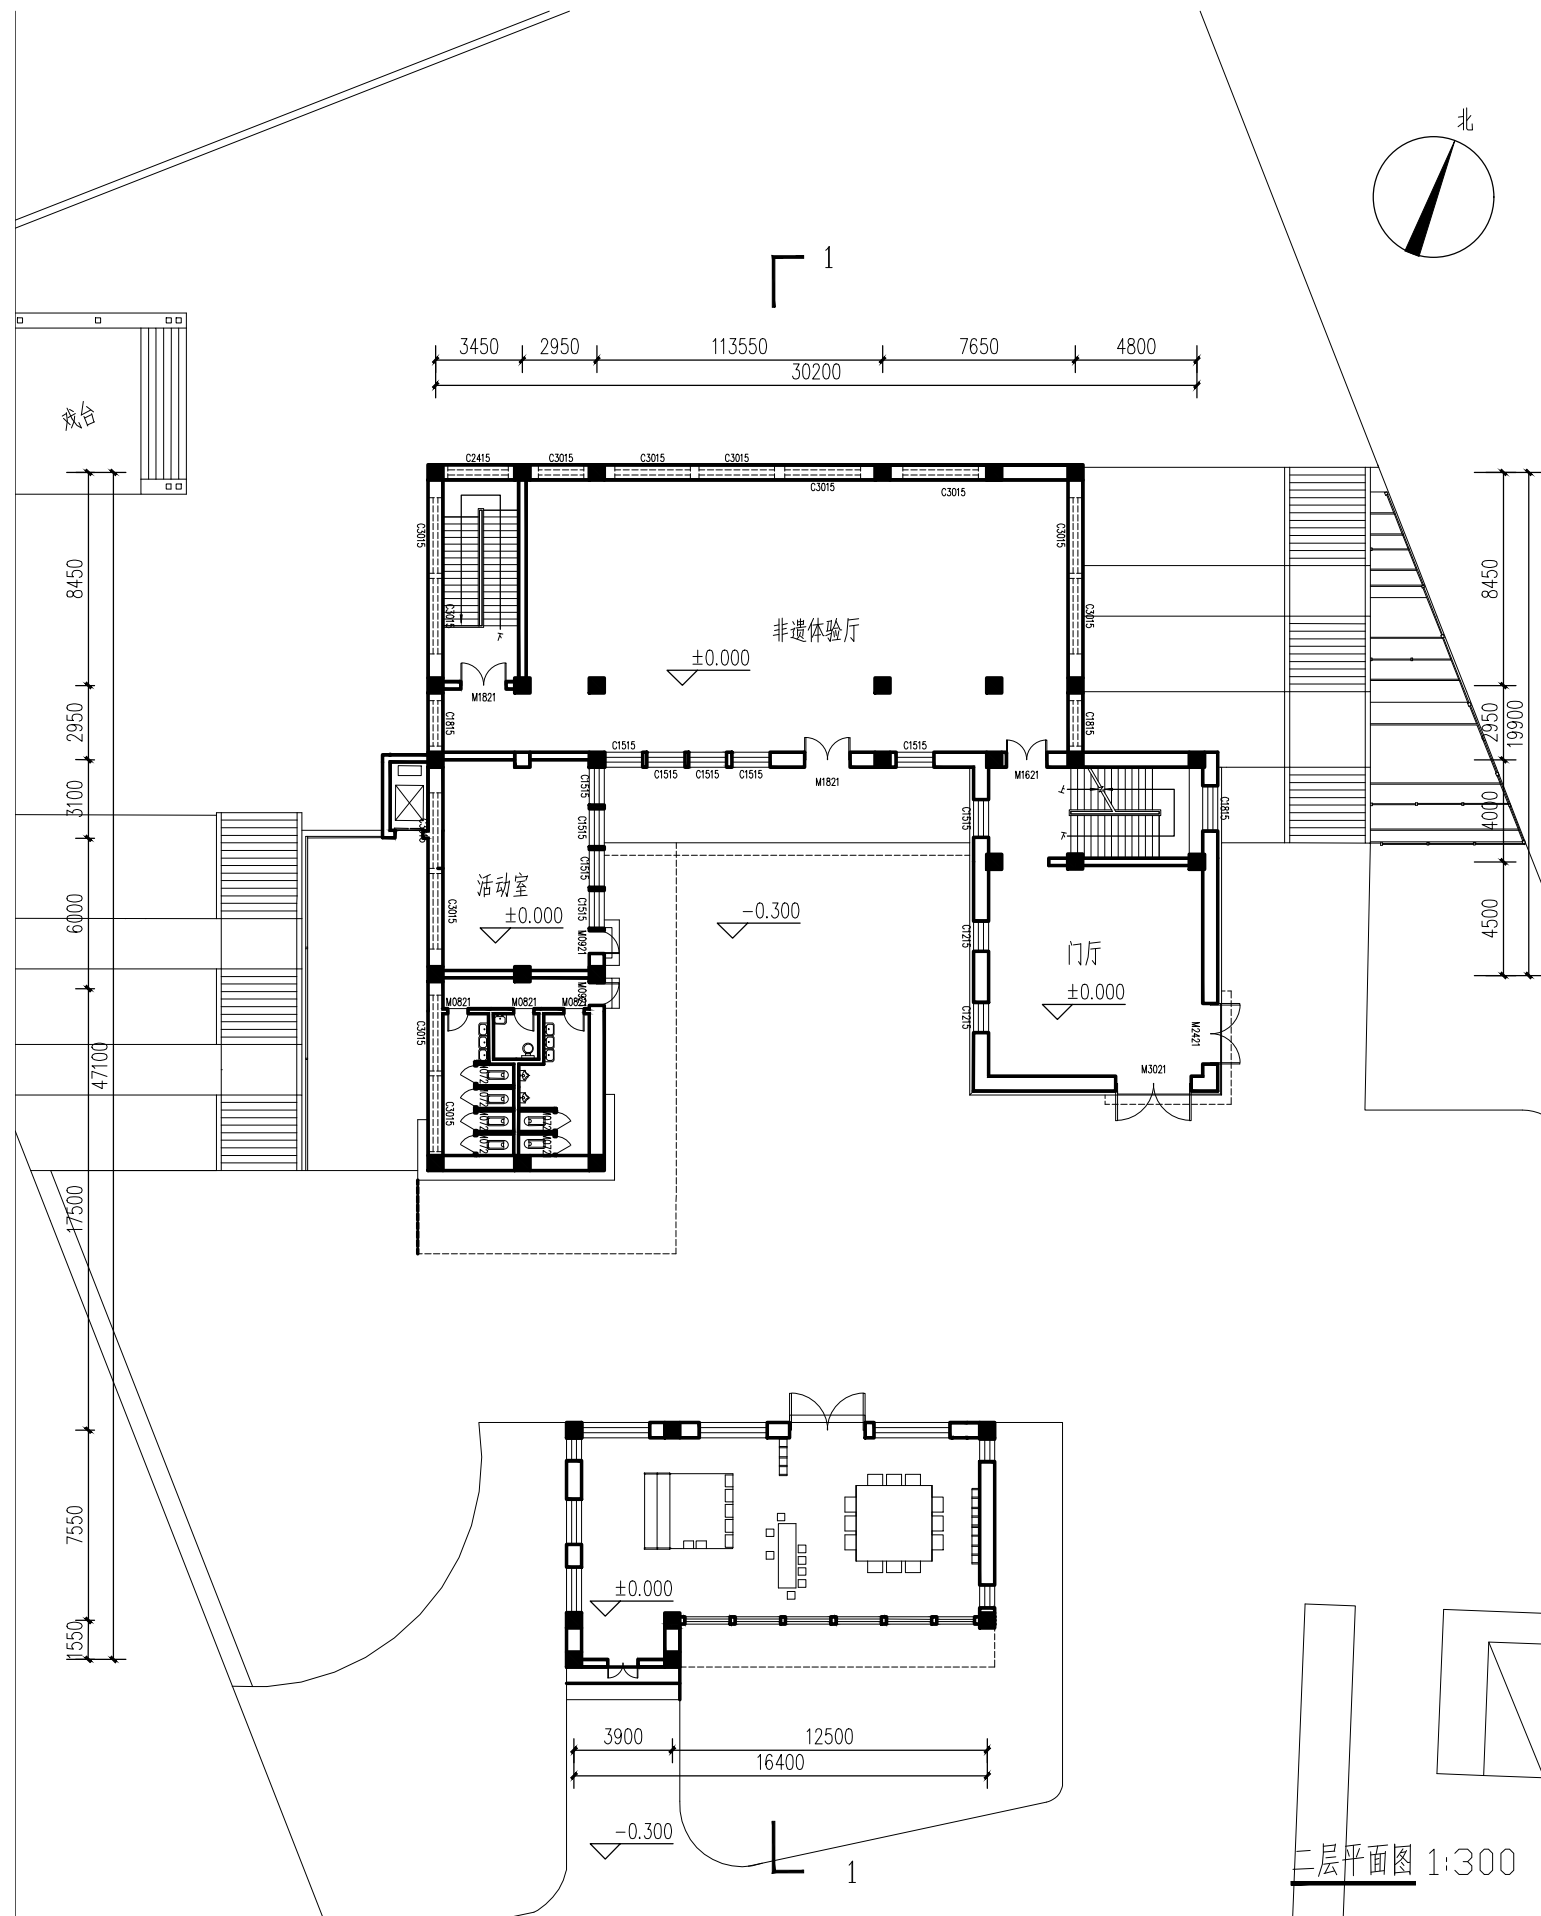

一层平面图 1:300

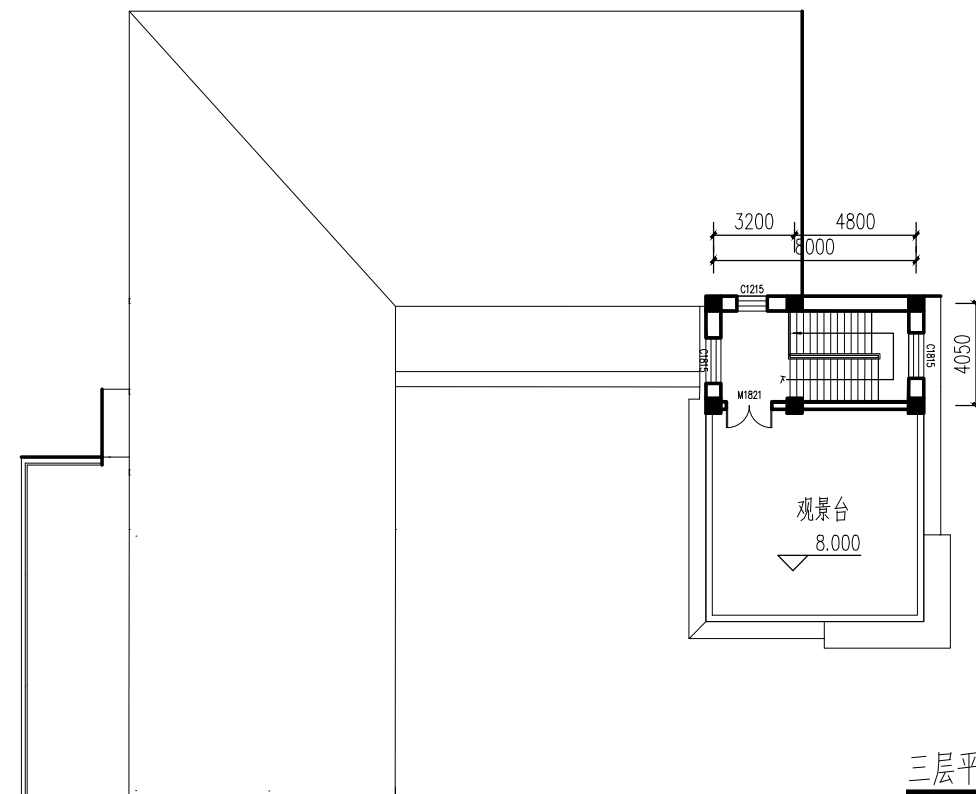

三层平面图 1:300