
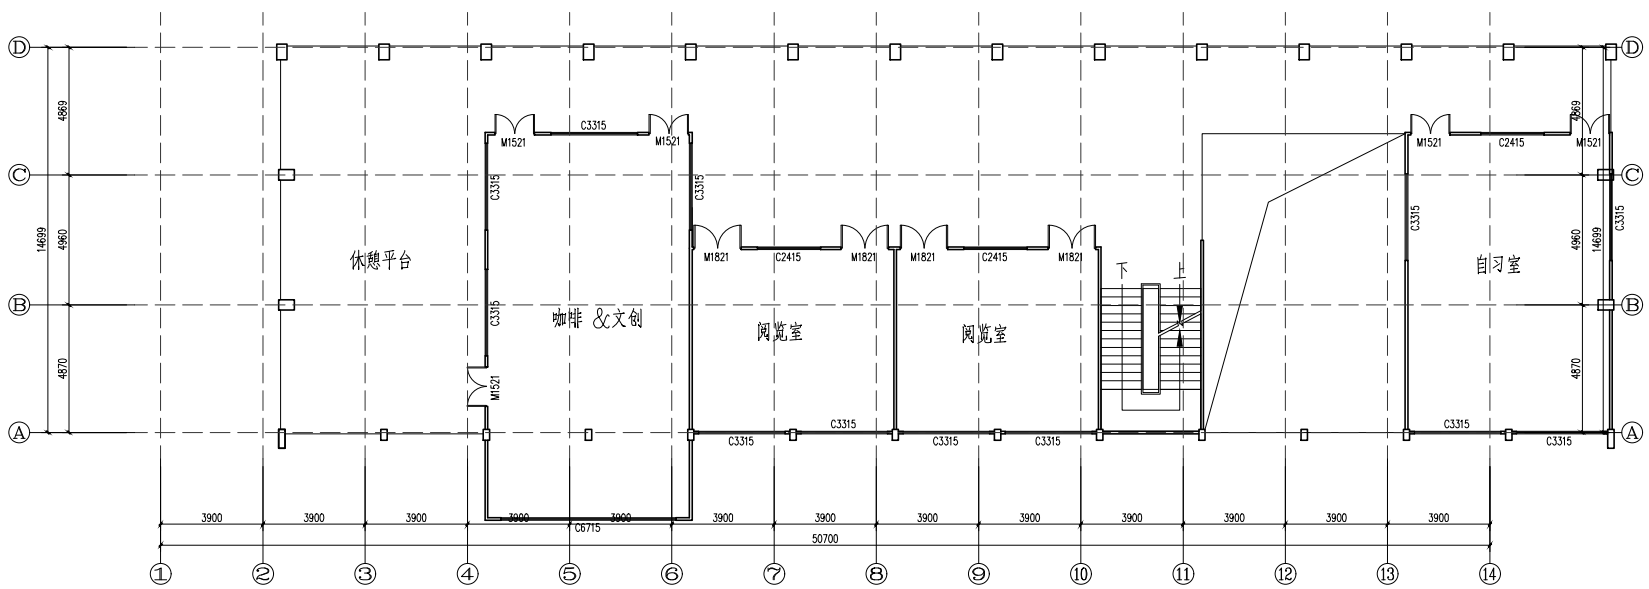


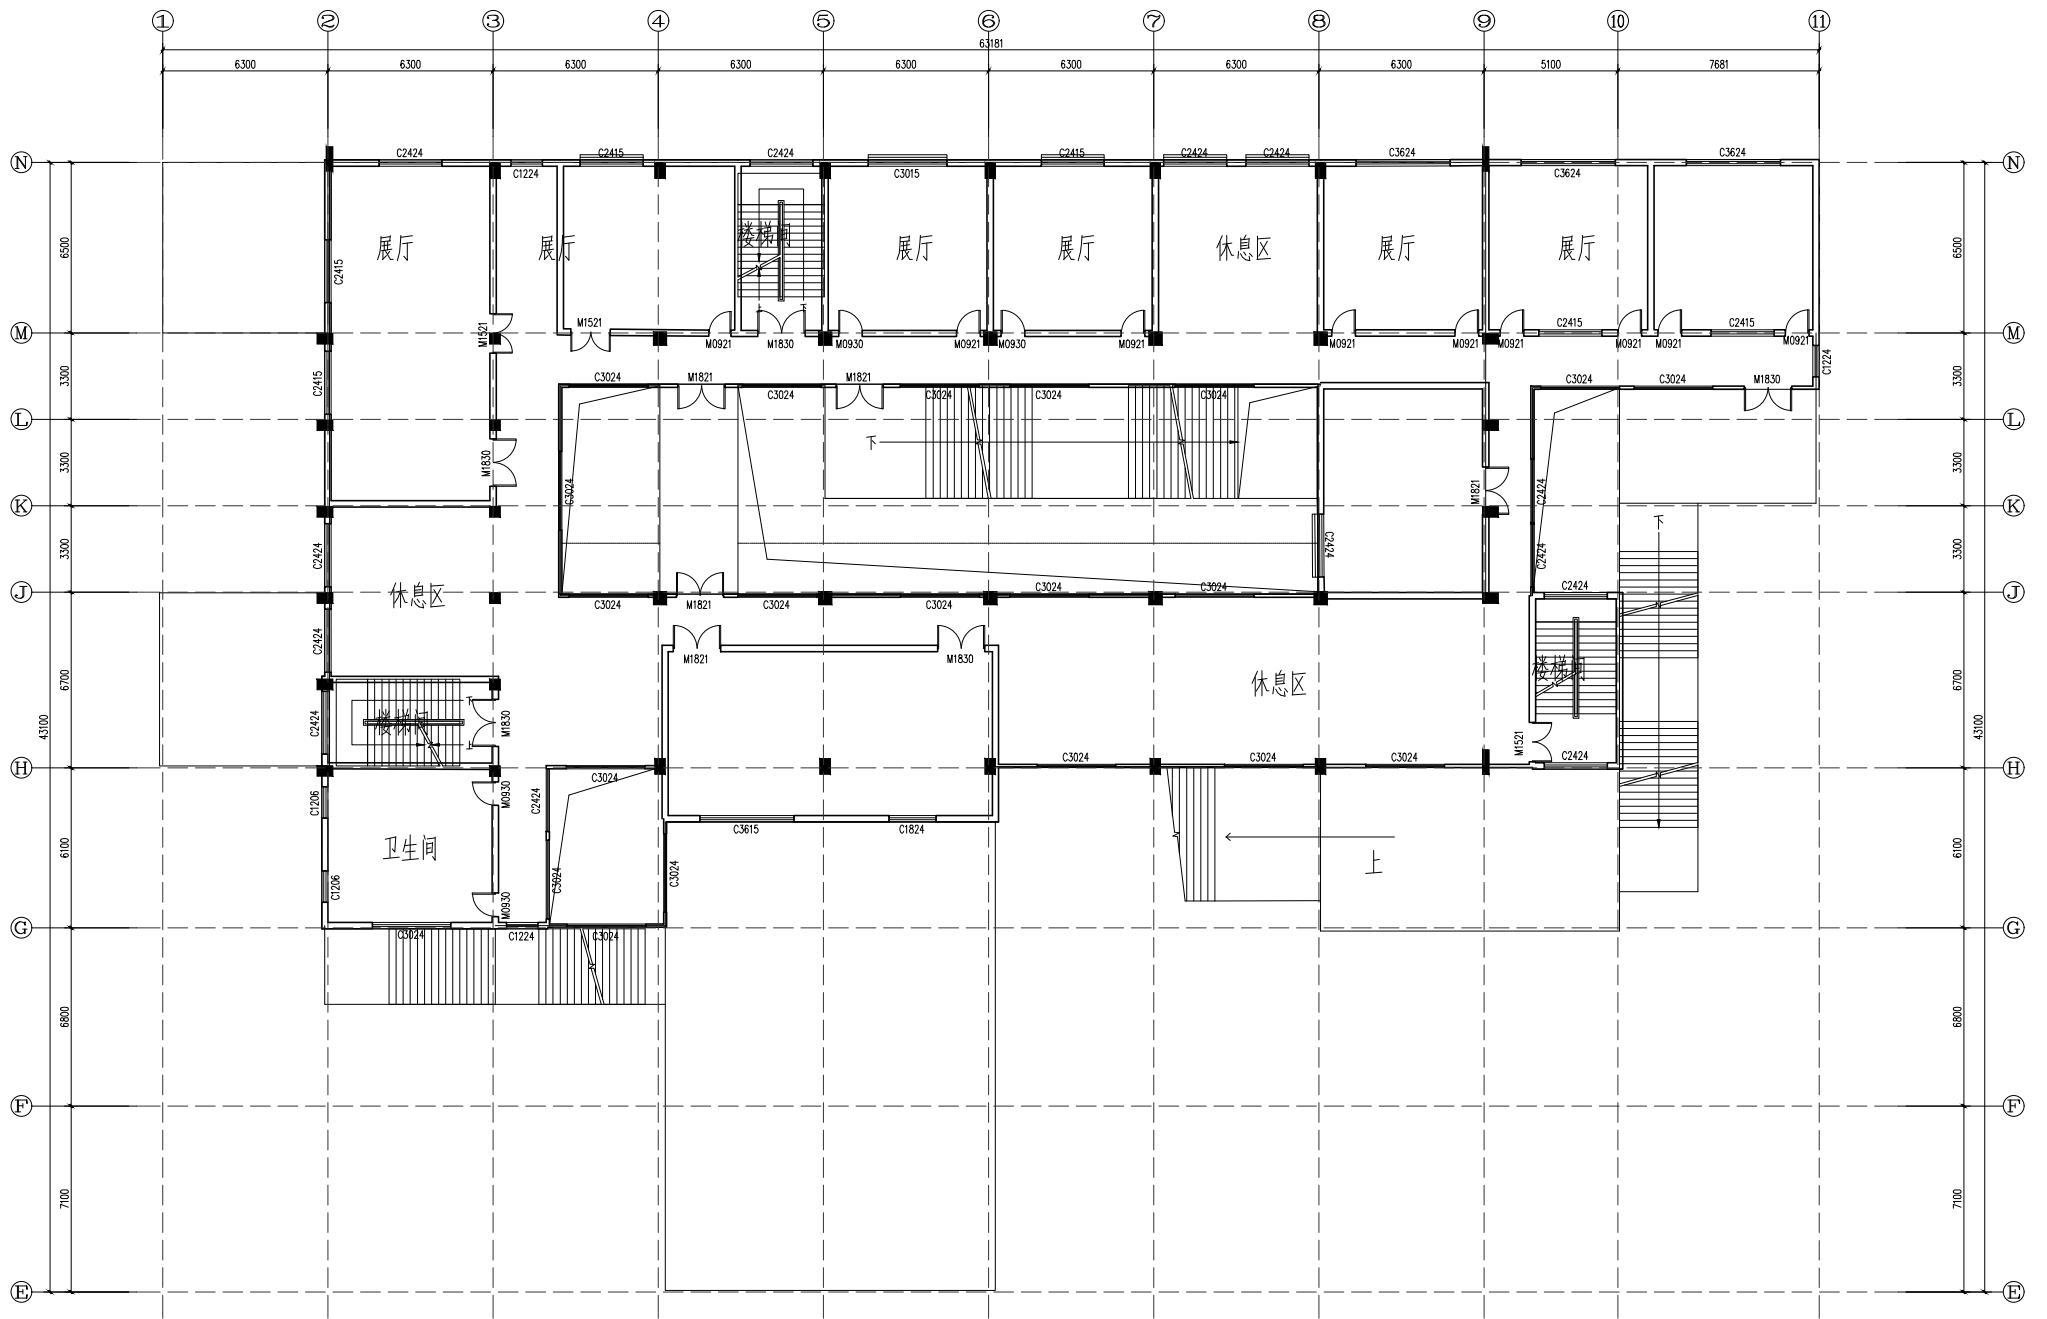

二层平面图 1:200