


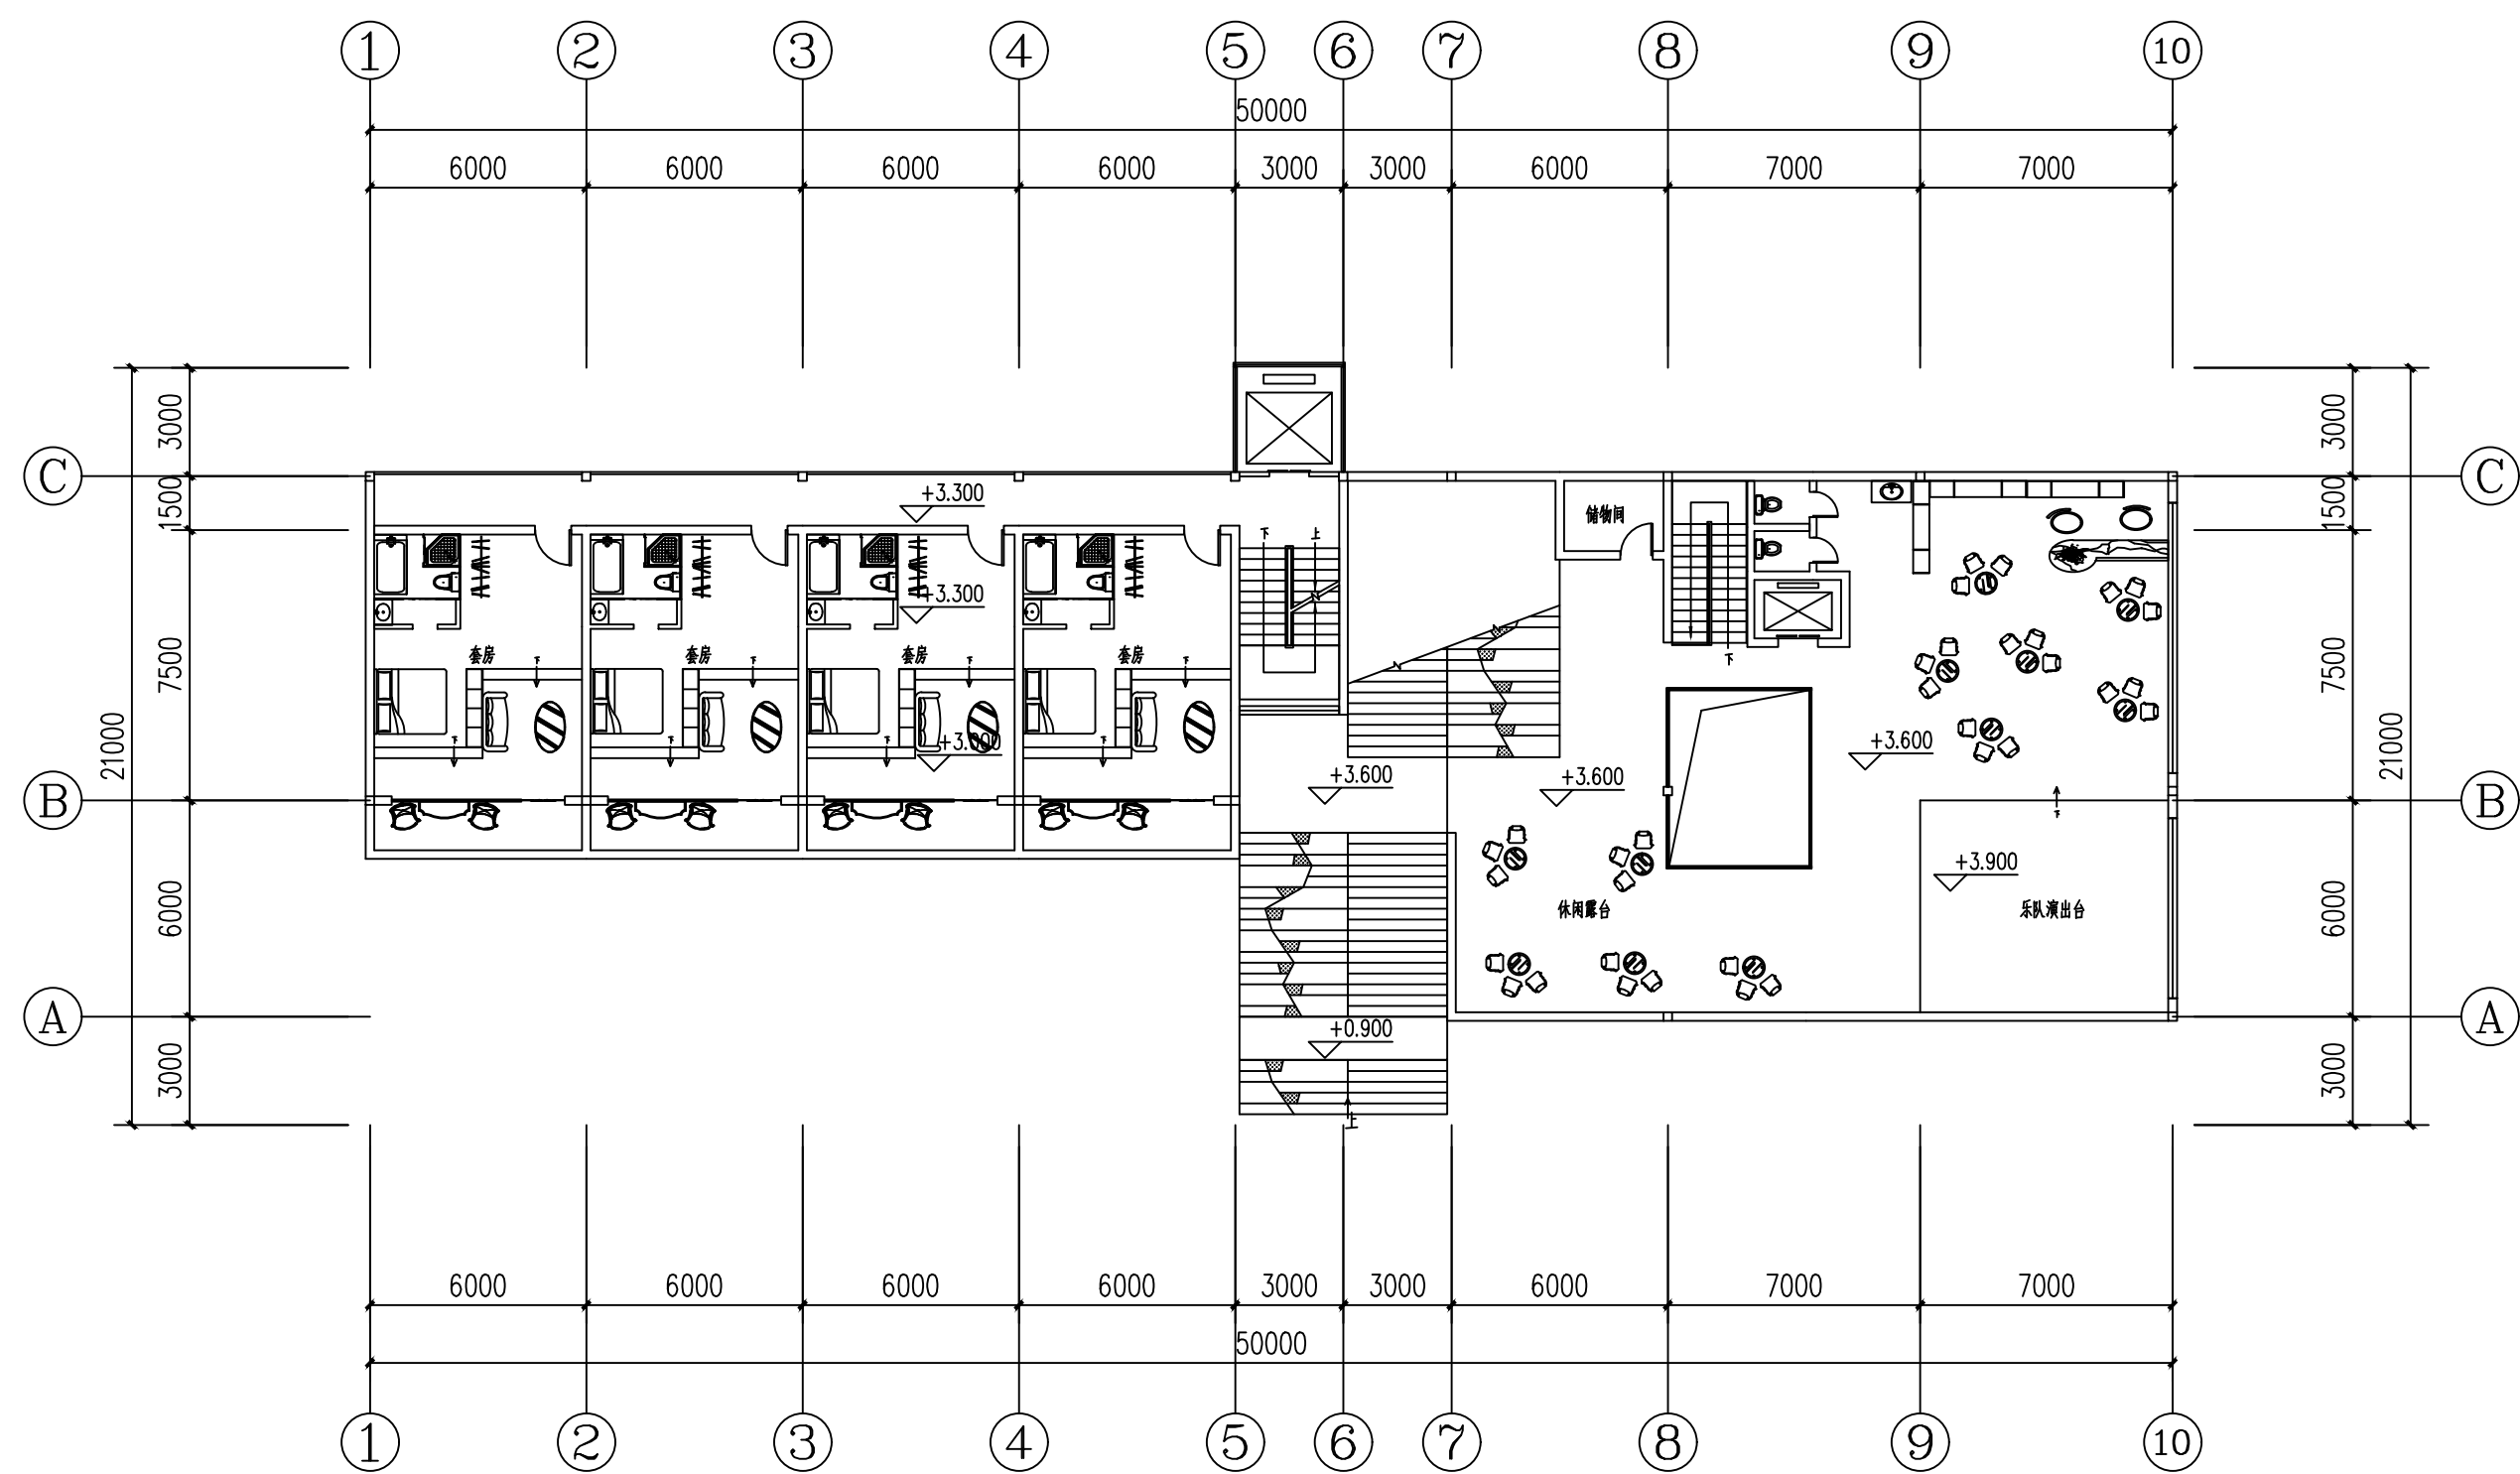

二层平面图 1: 200