


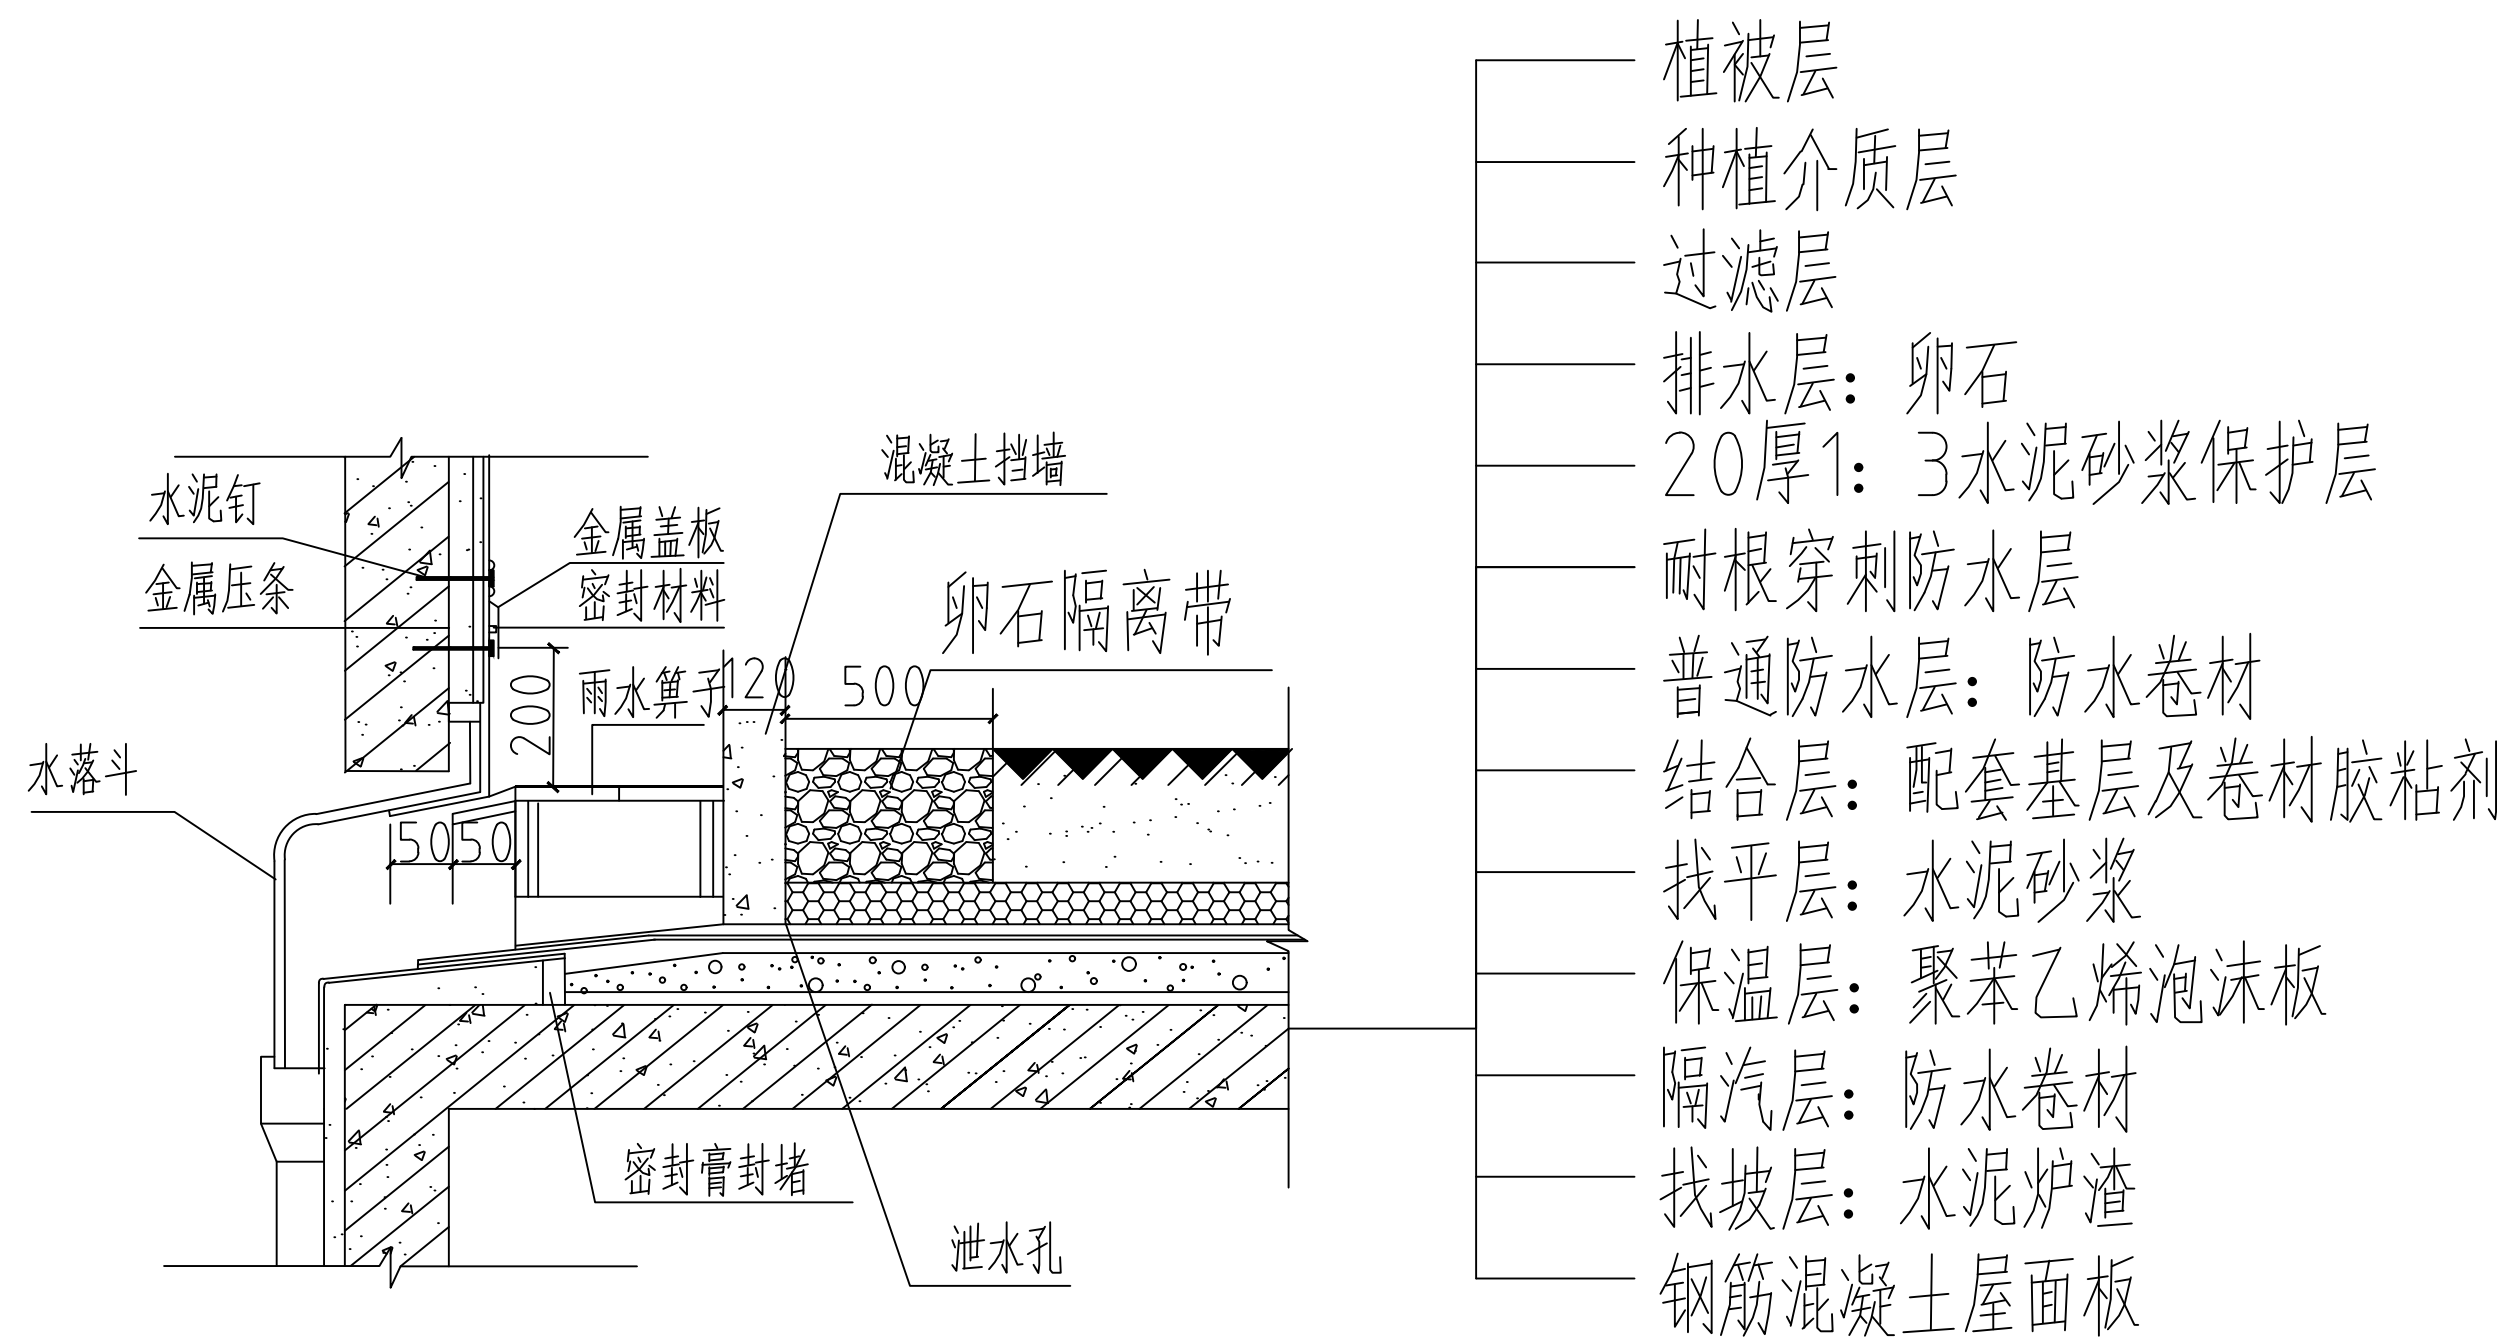

种植屋面细部大样 1:20