


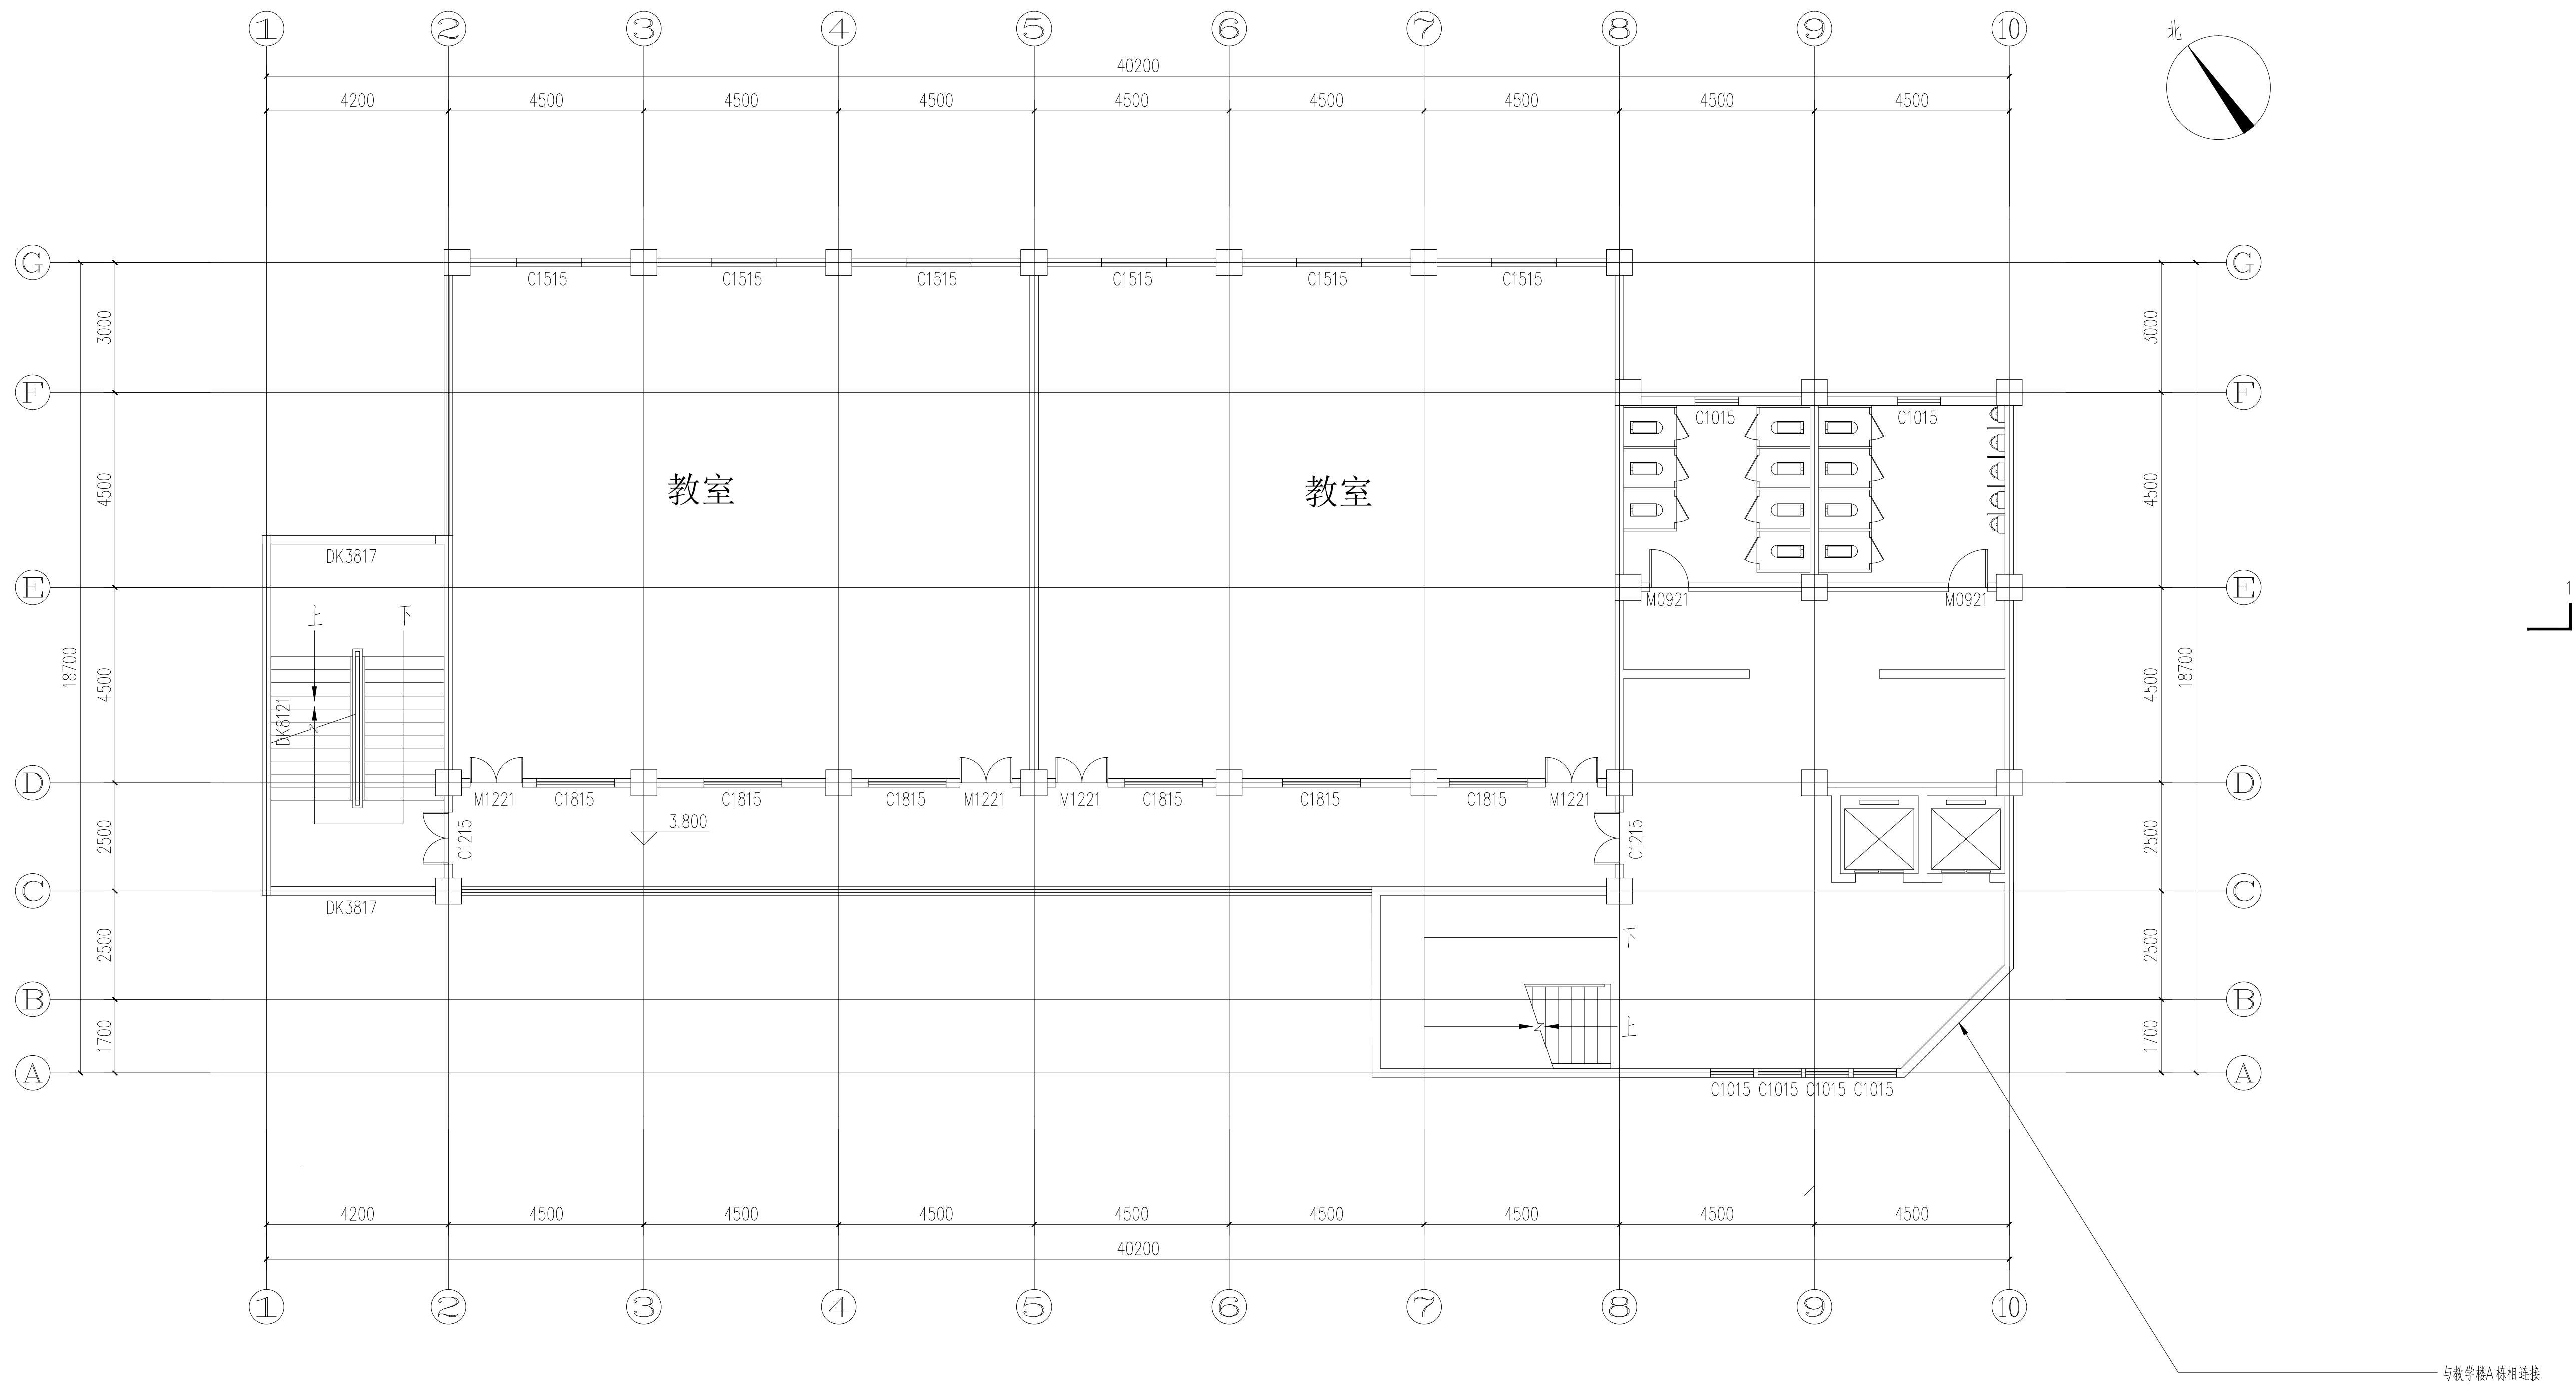

一层平面图 1:1