


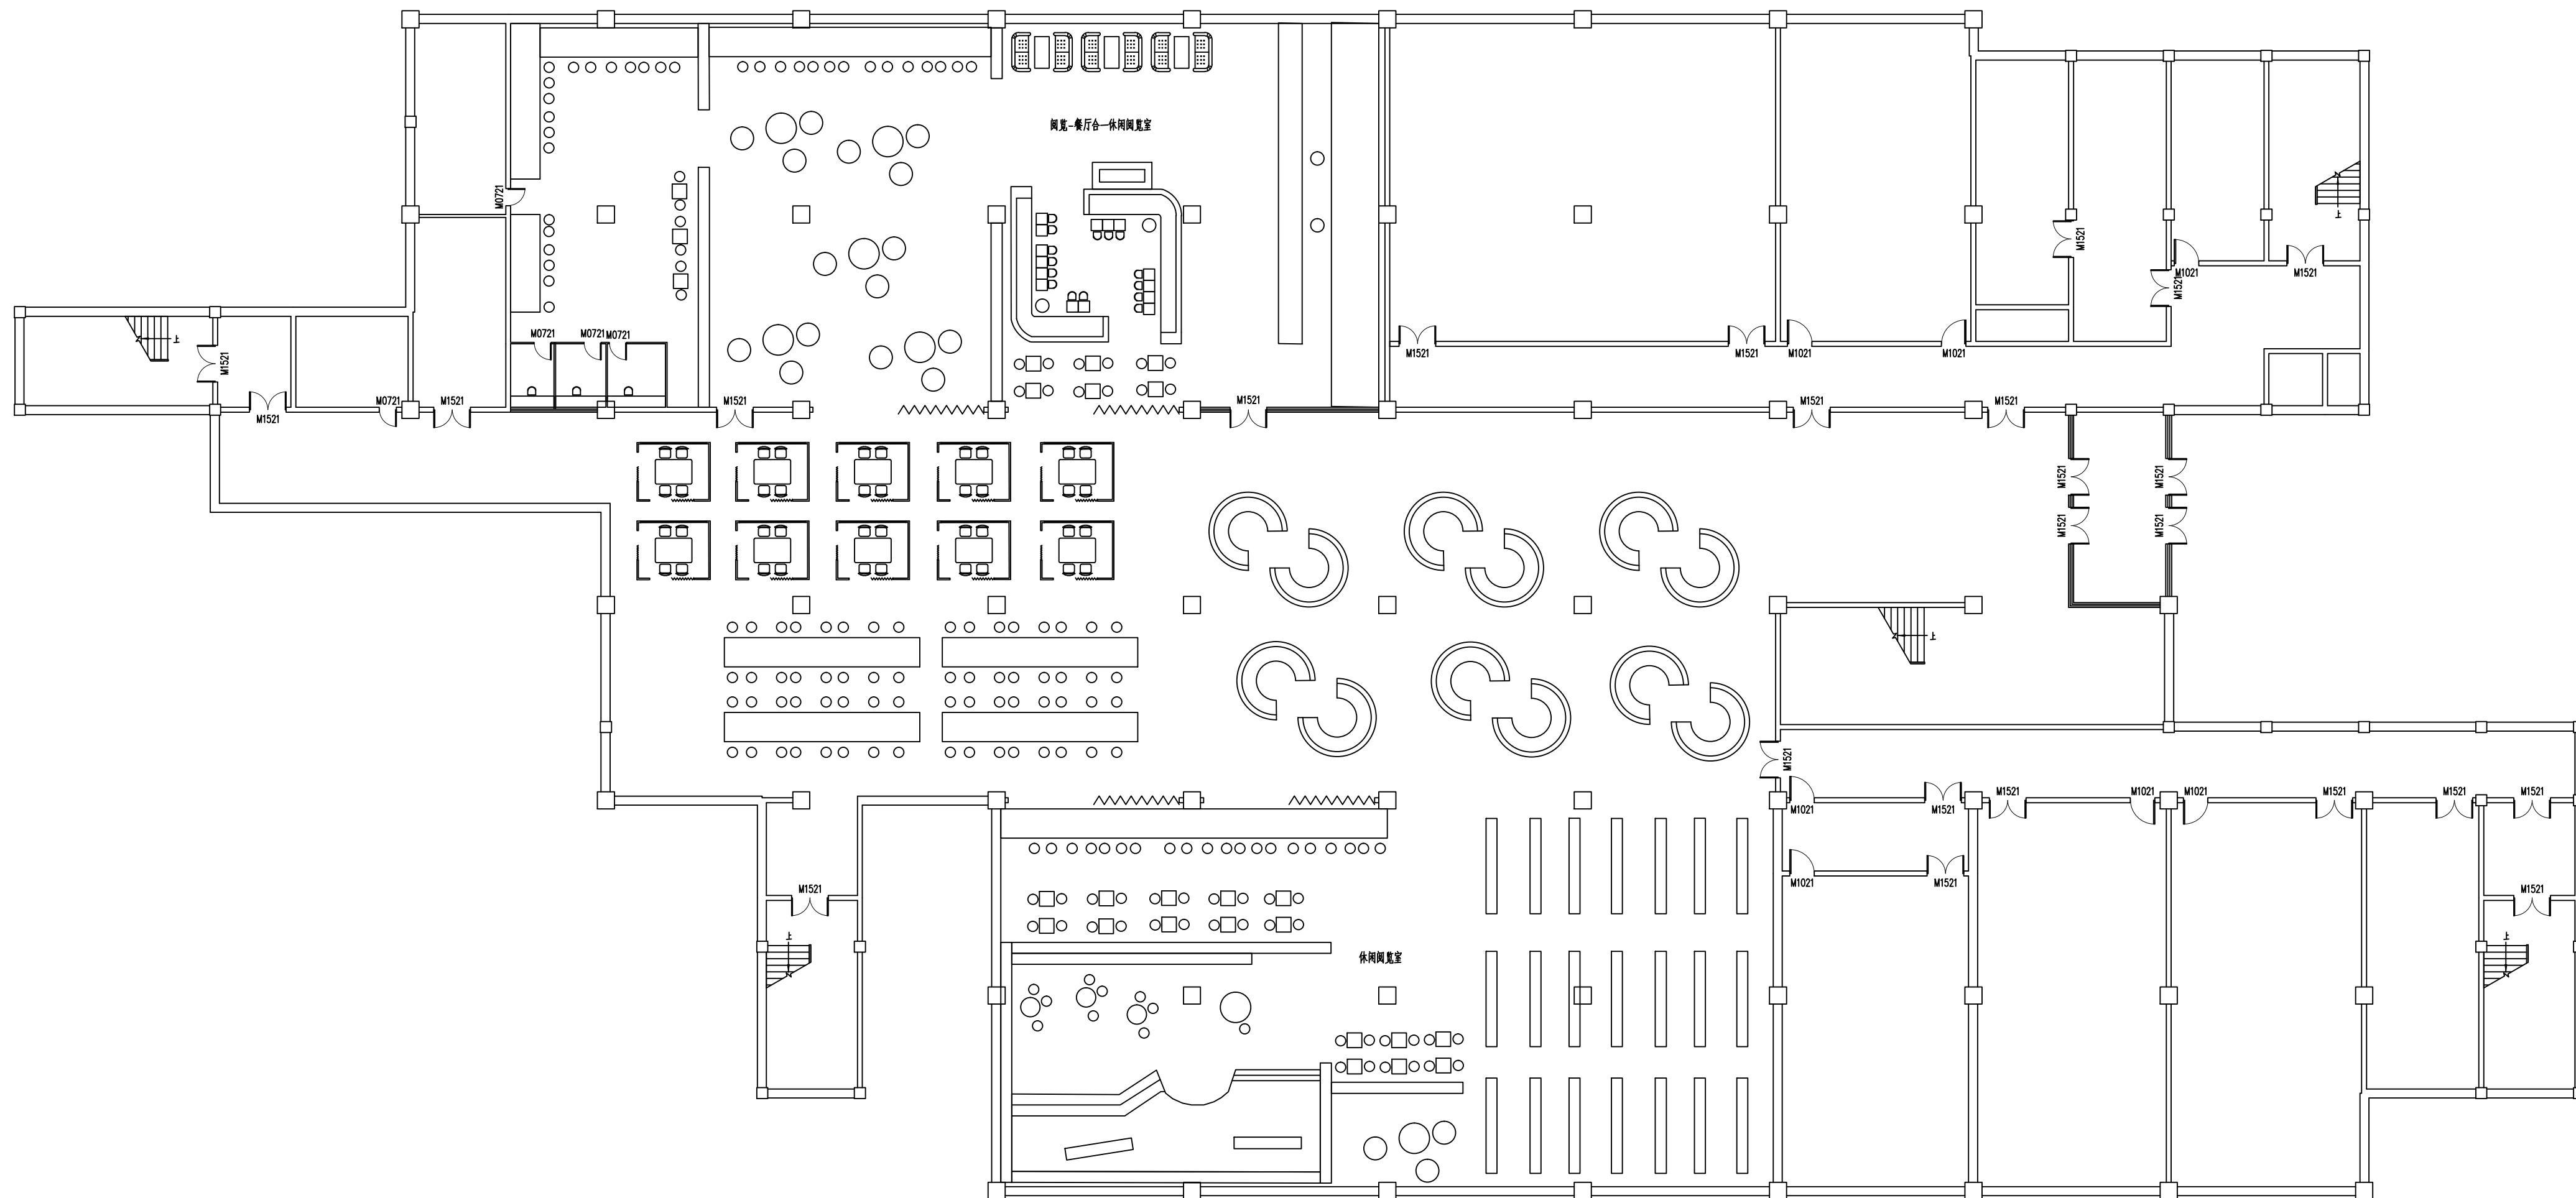

地下一层平面图 1:100