


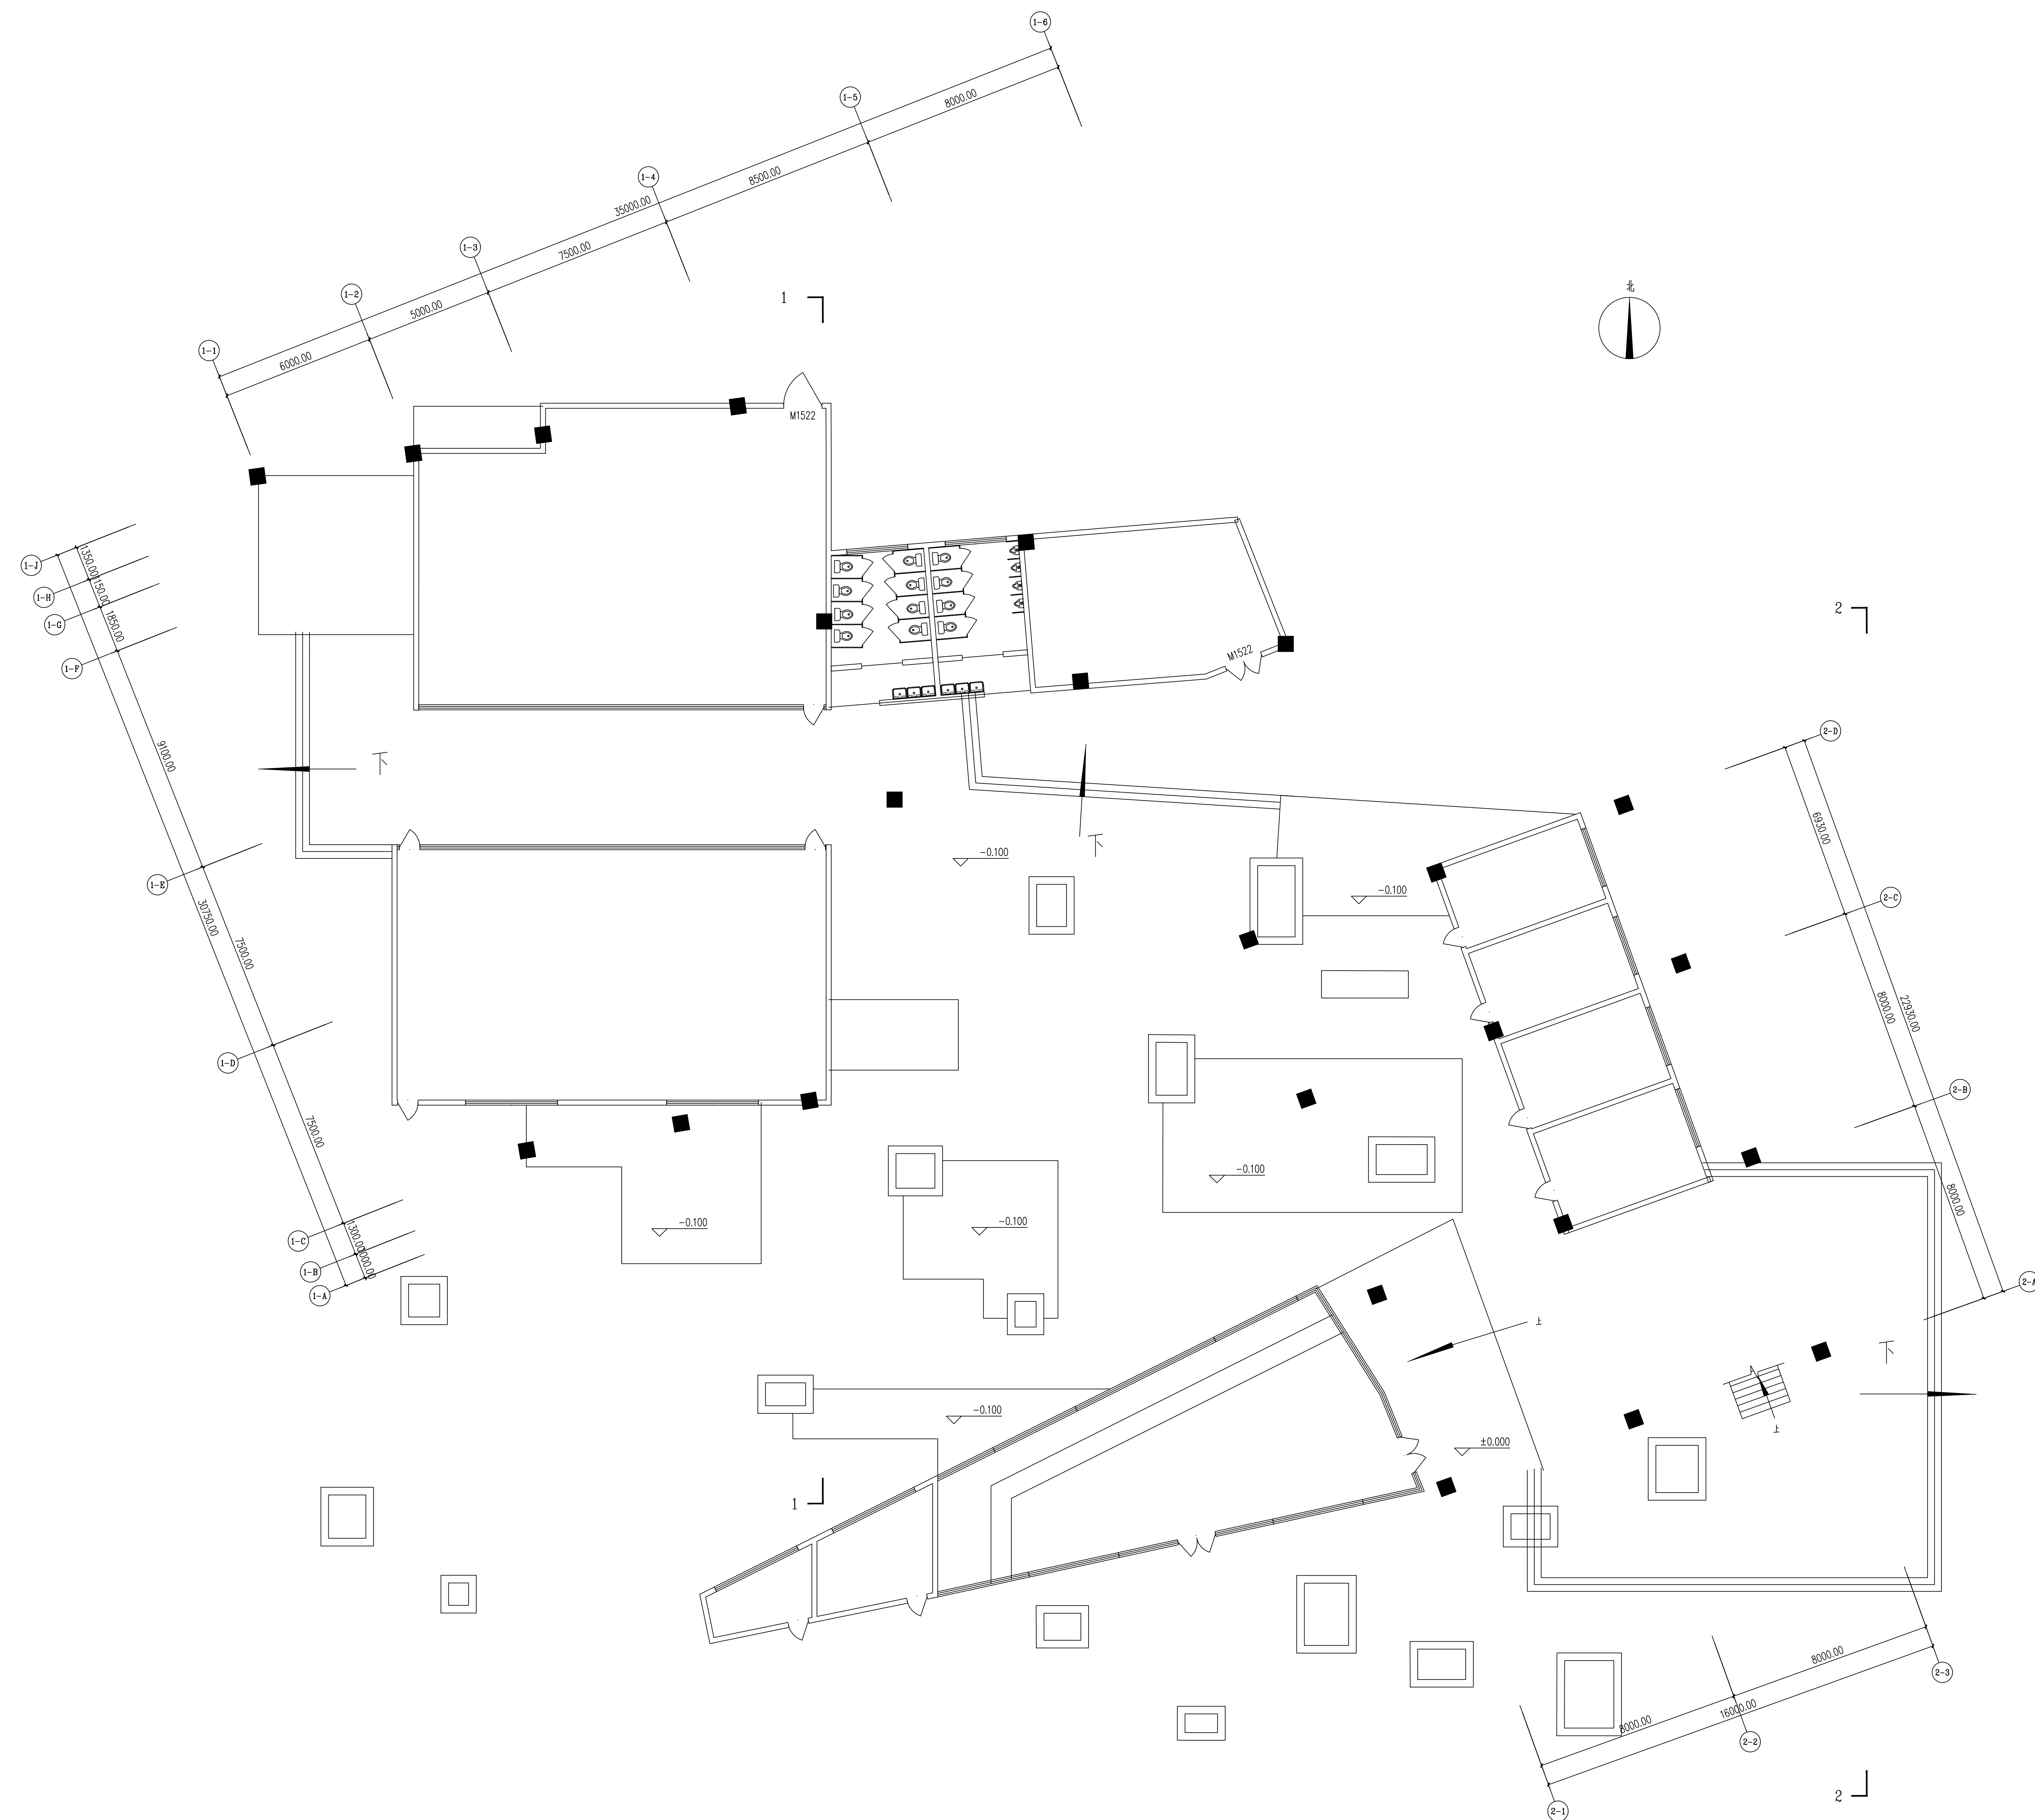

一层平面 1:100