


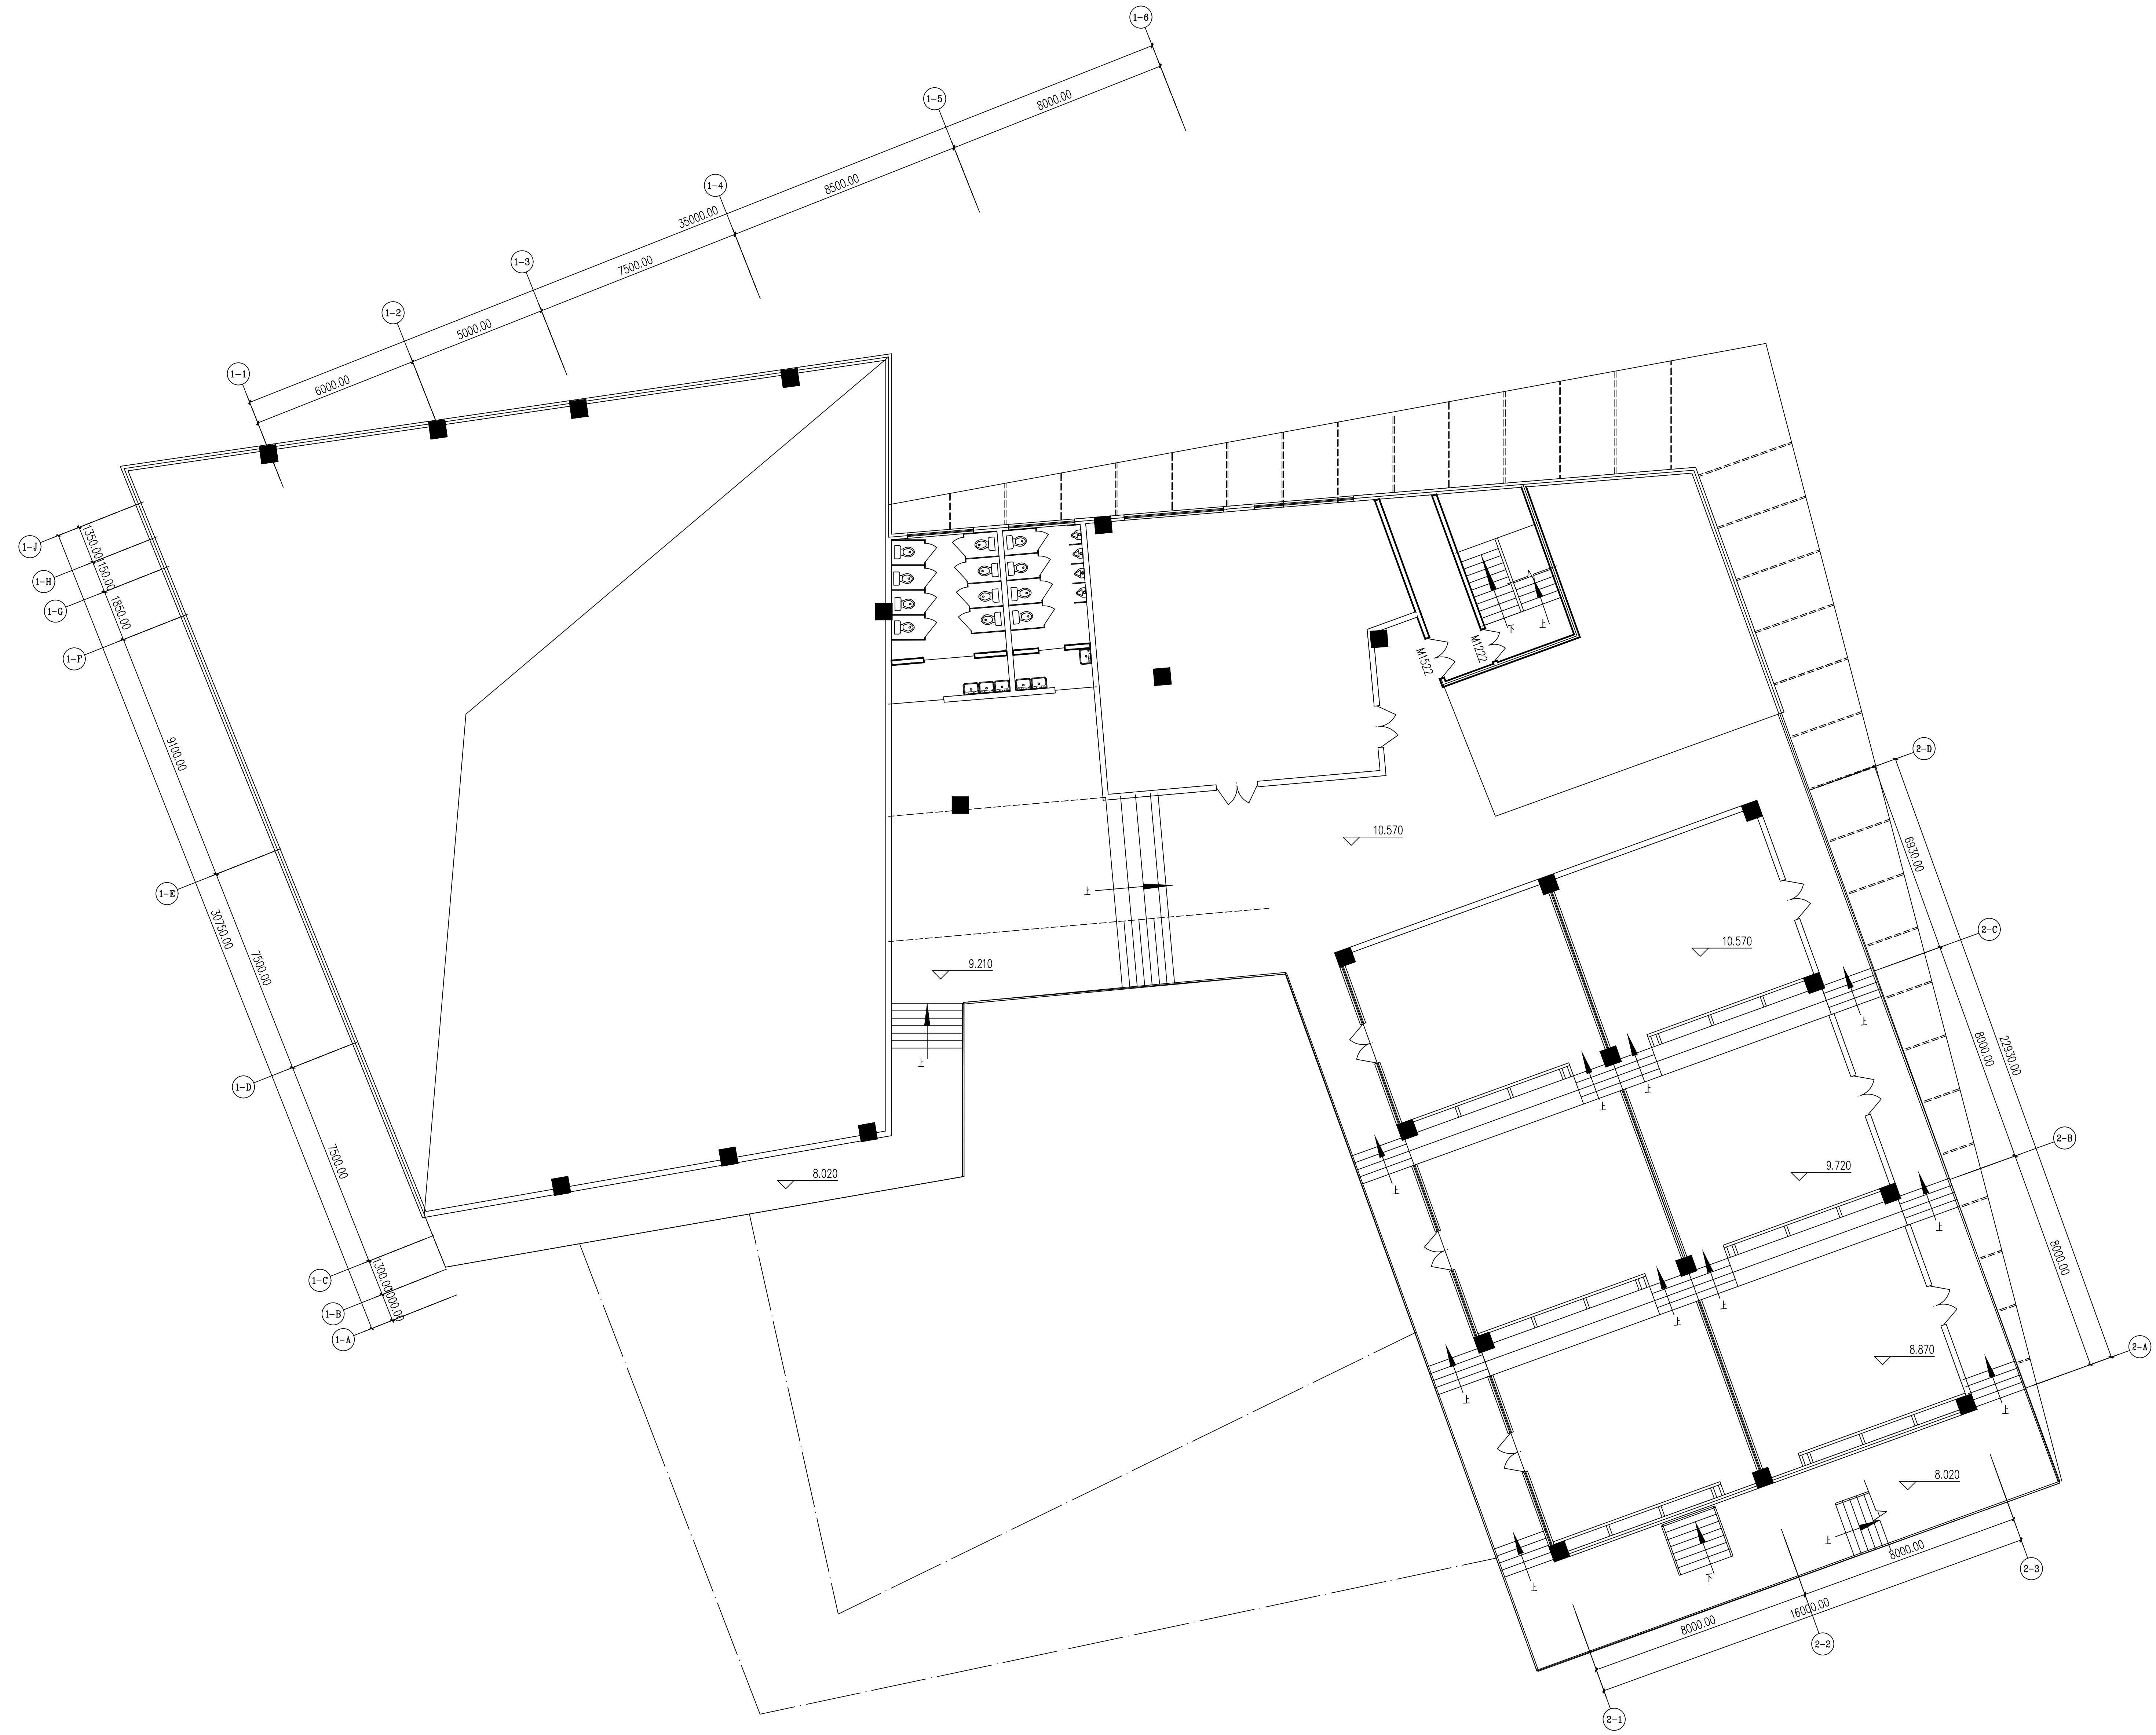

三层平面 1:100