


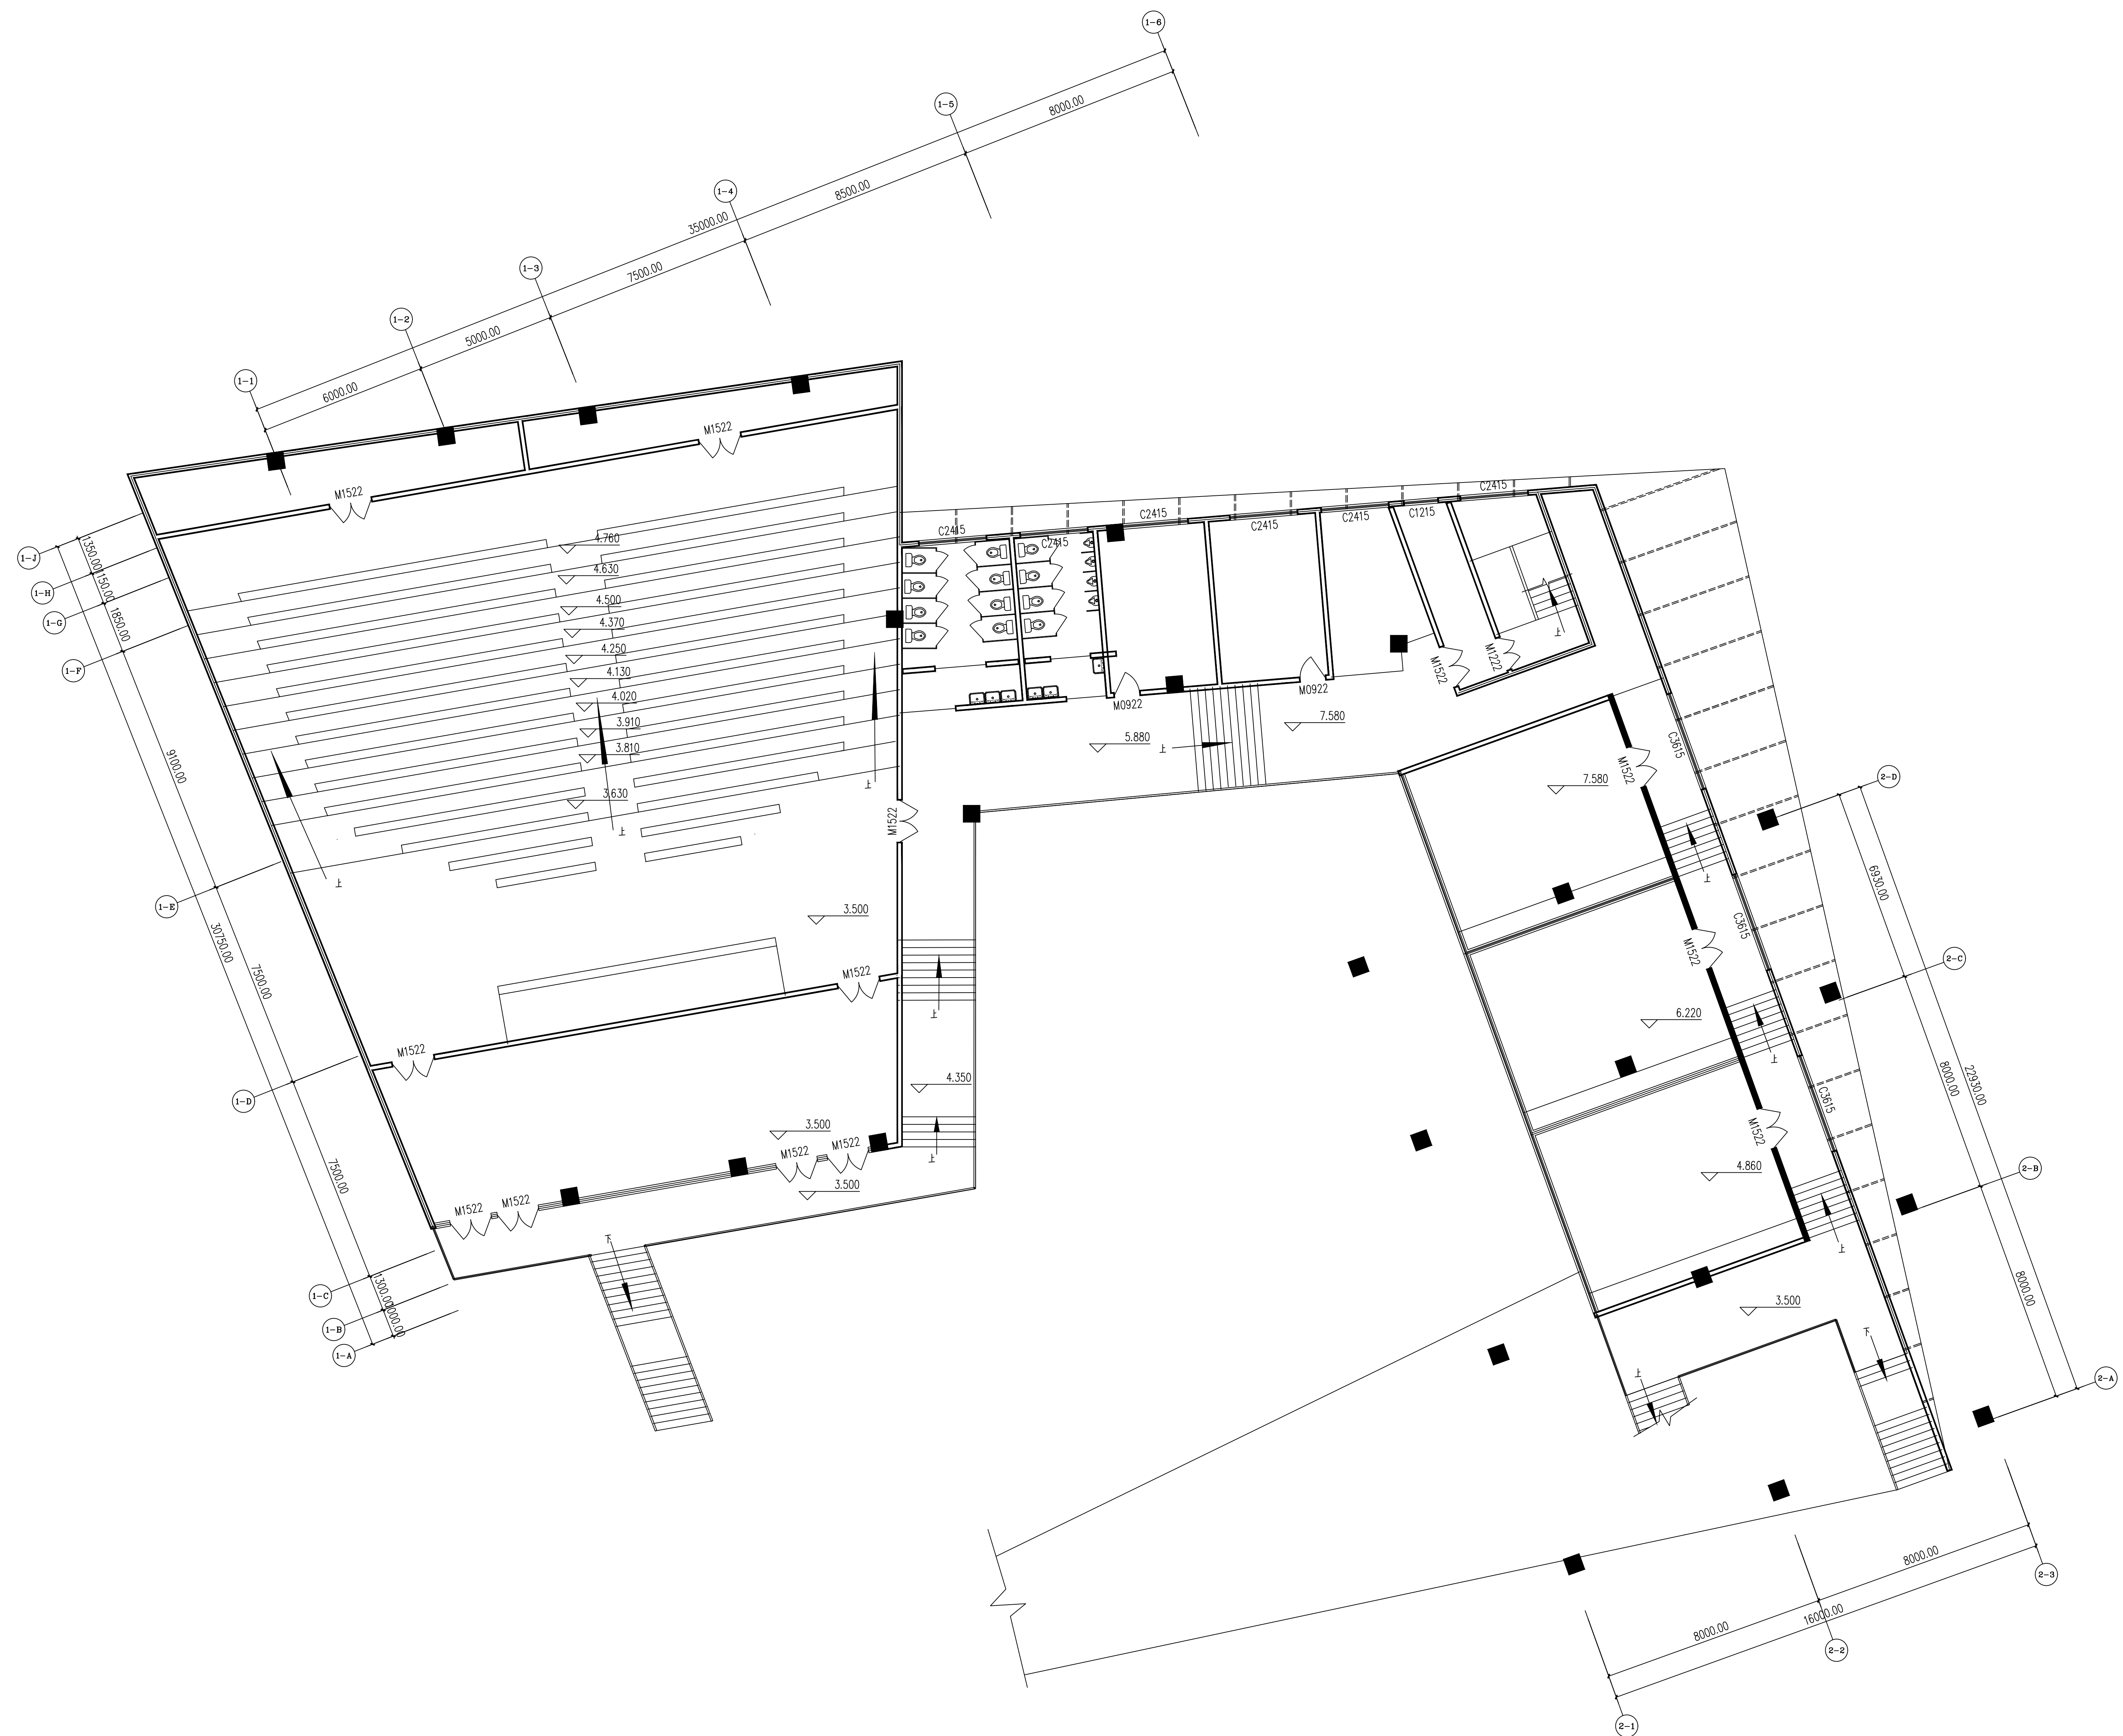

二层平面 1:100