


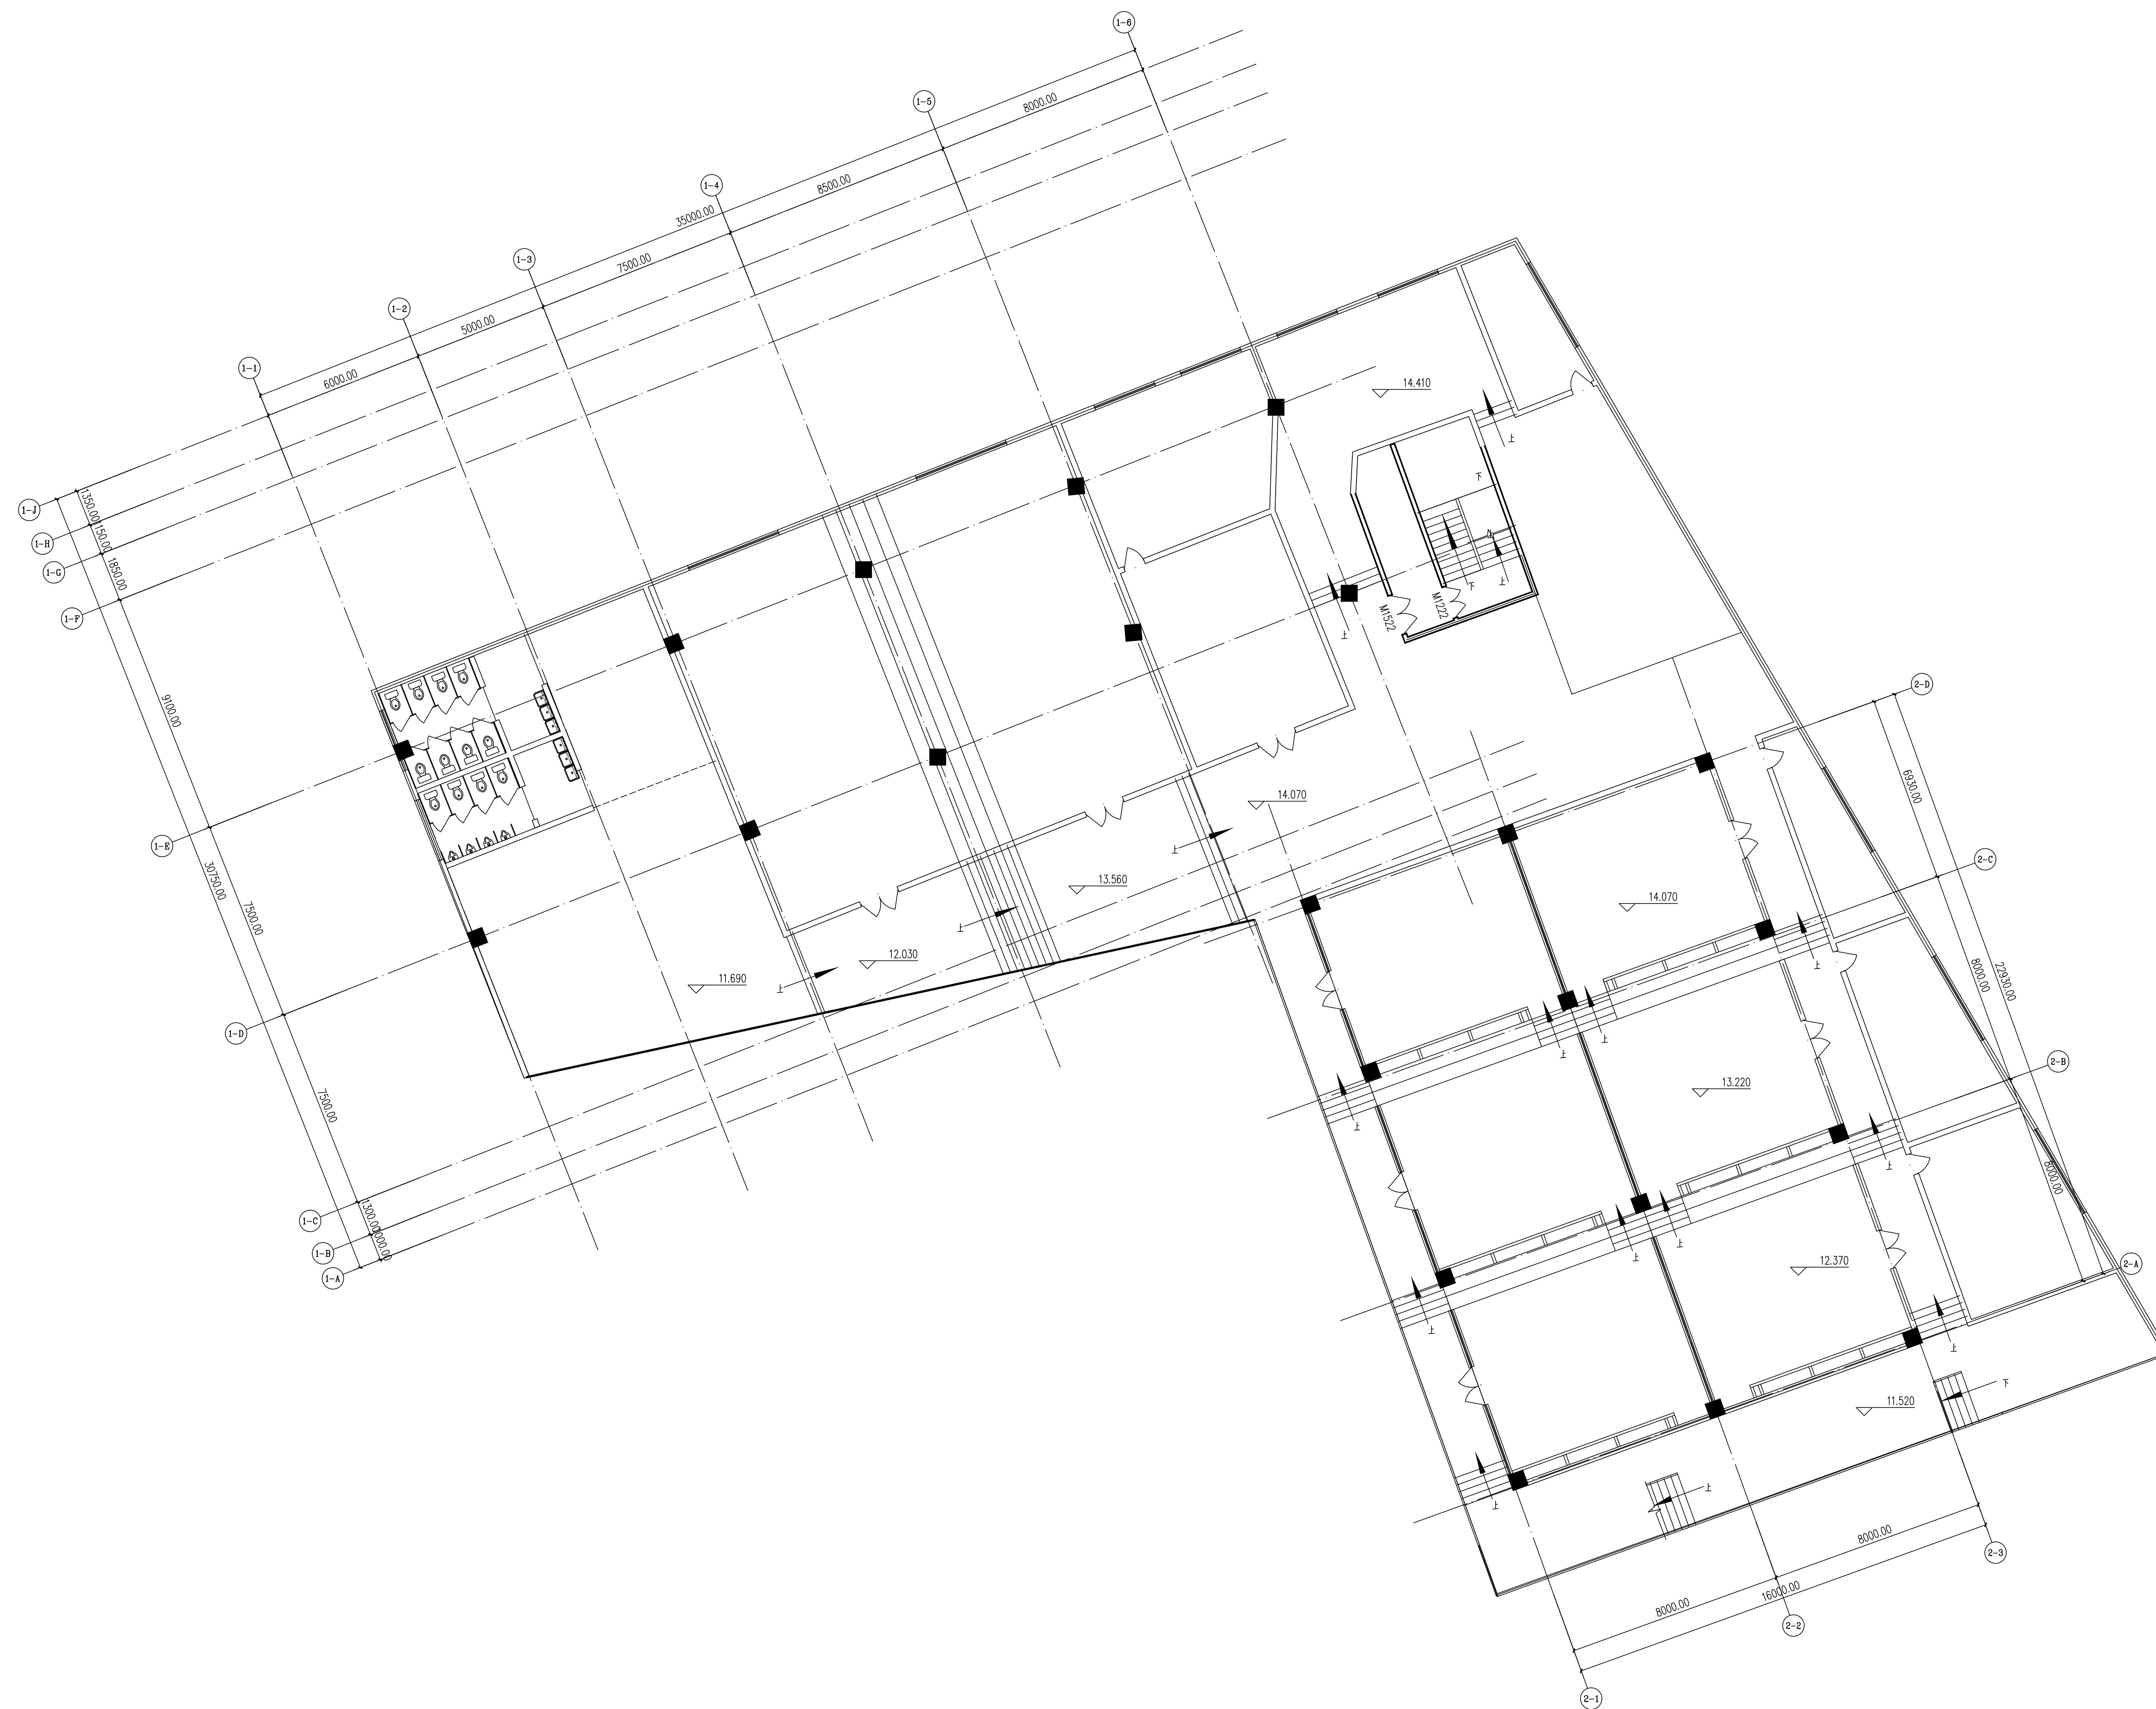

四层平面 1:100