


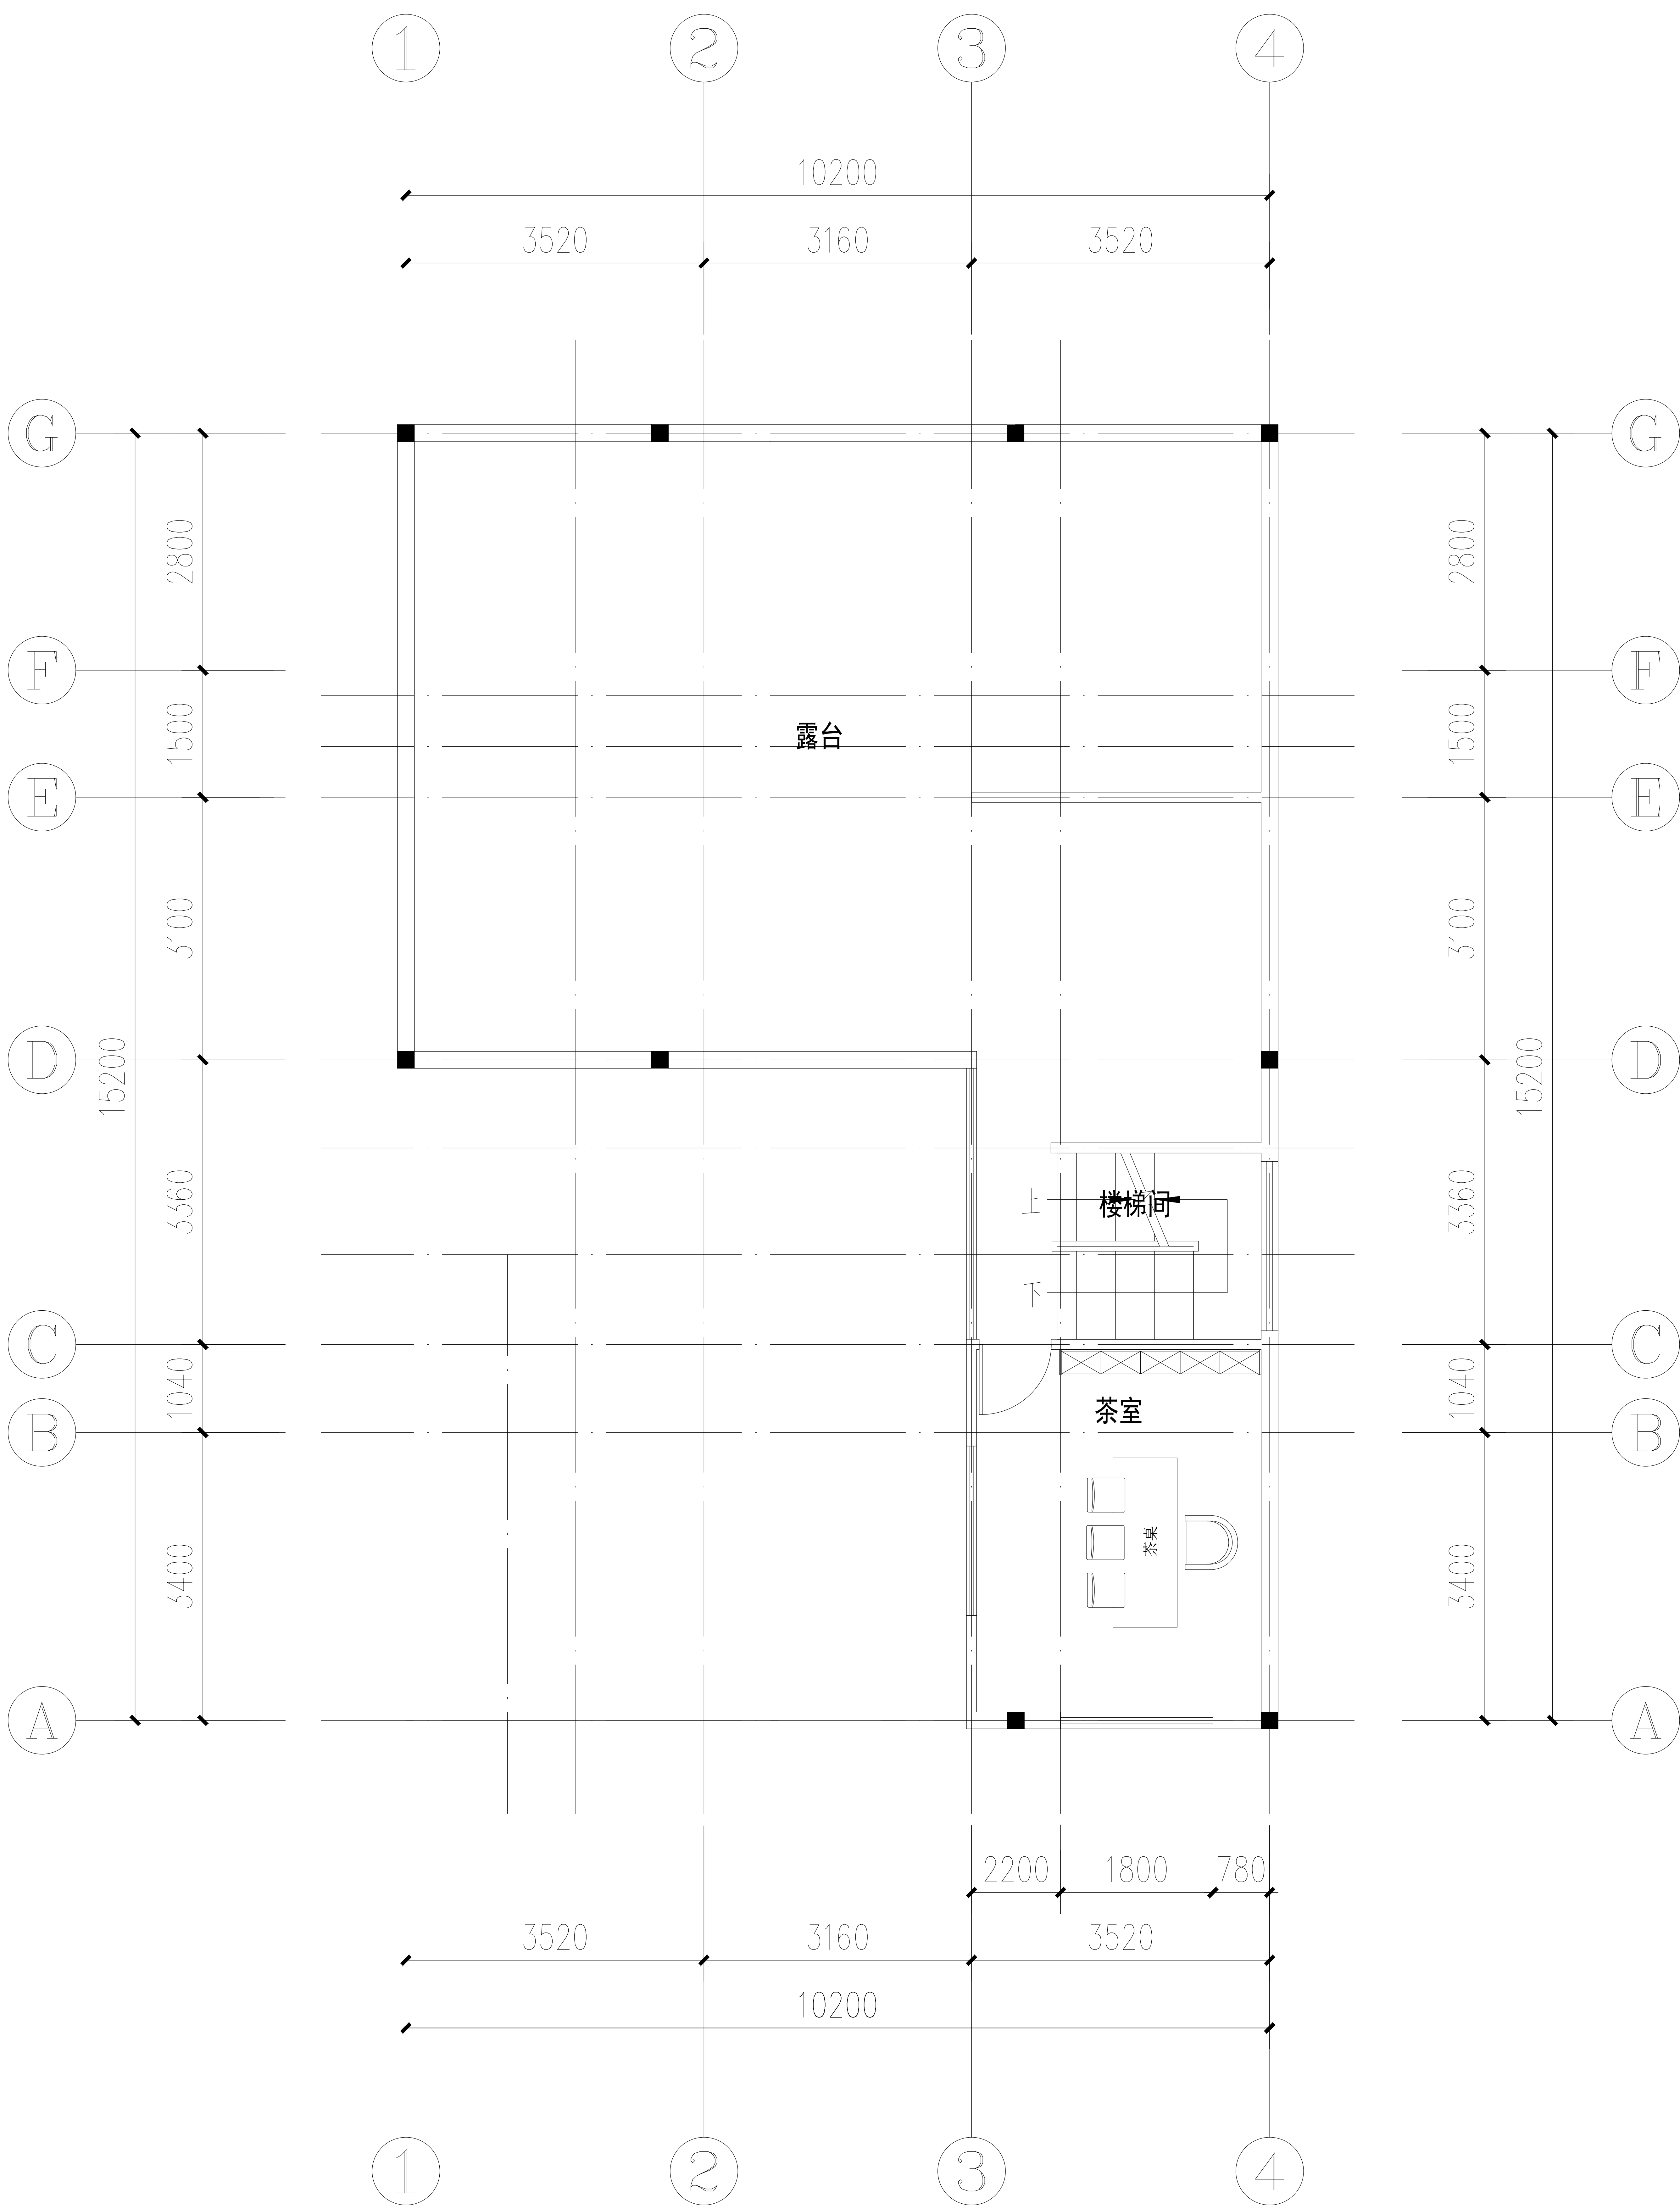

顶层平面图 1:100