
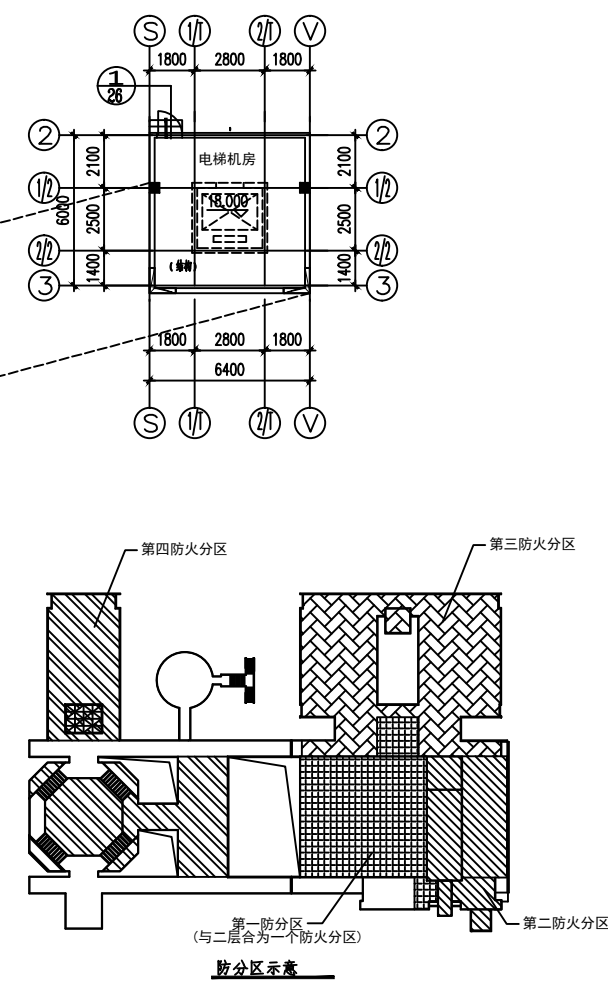


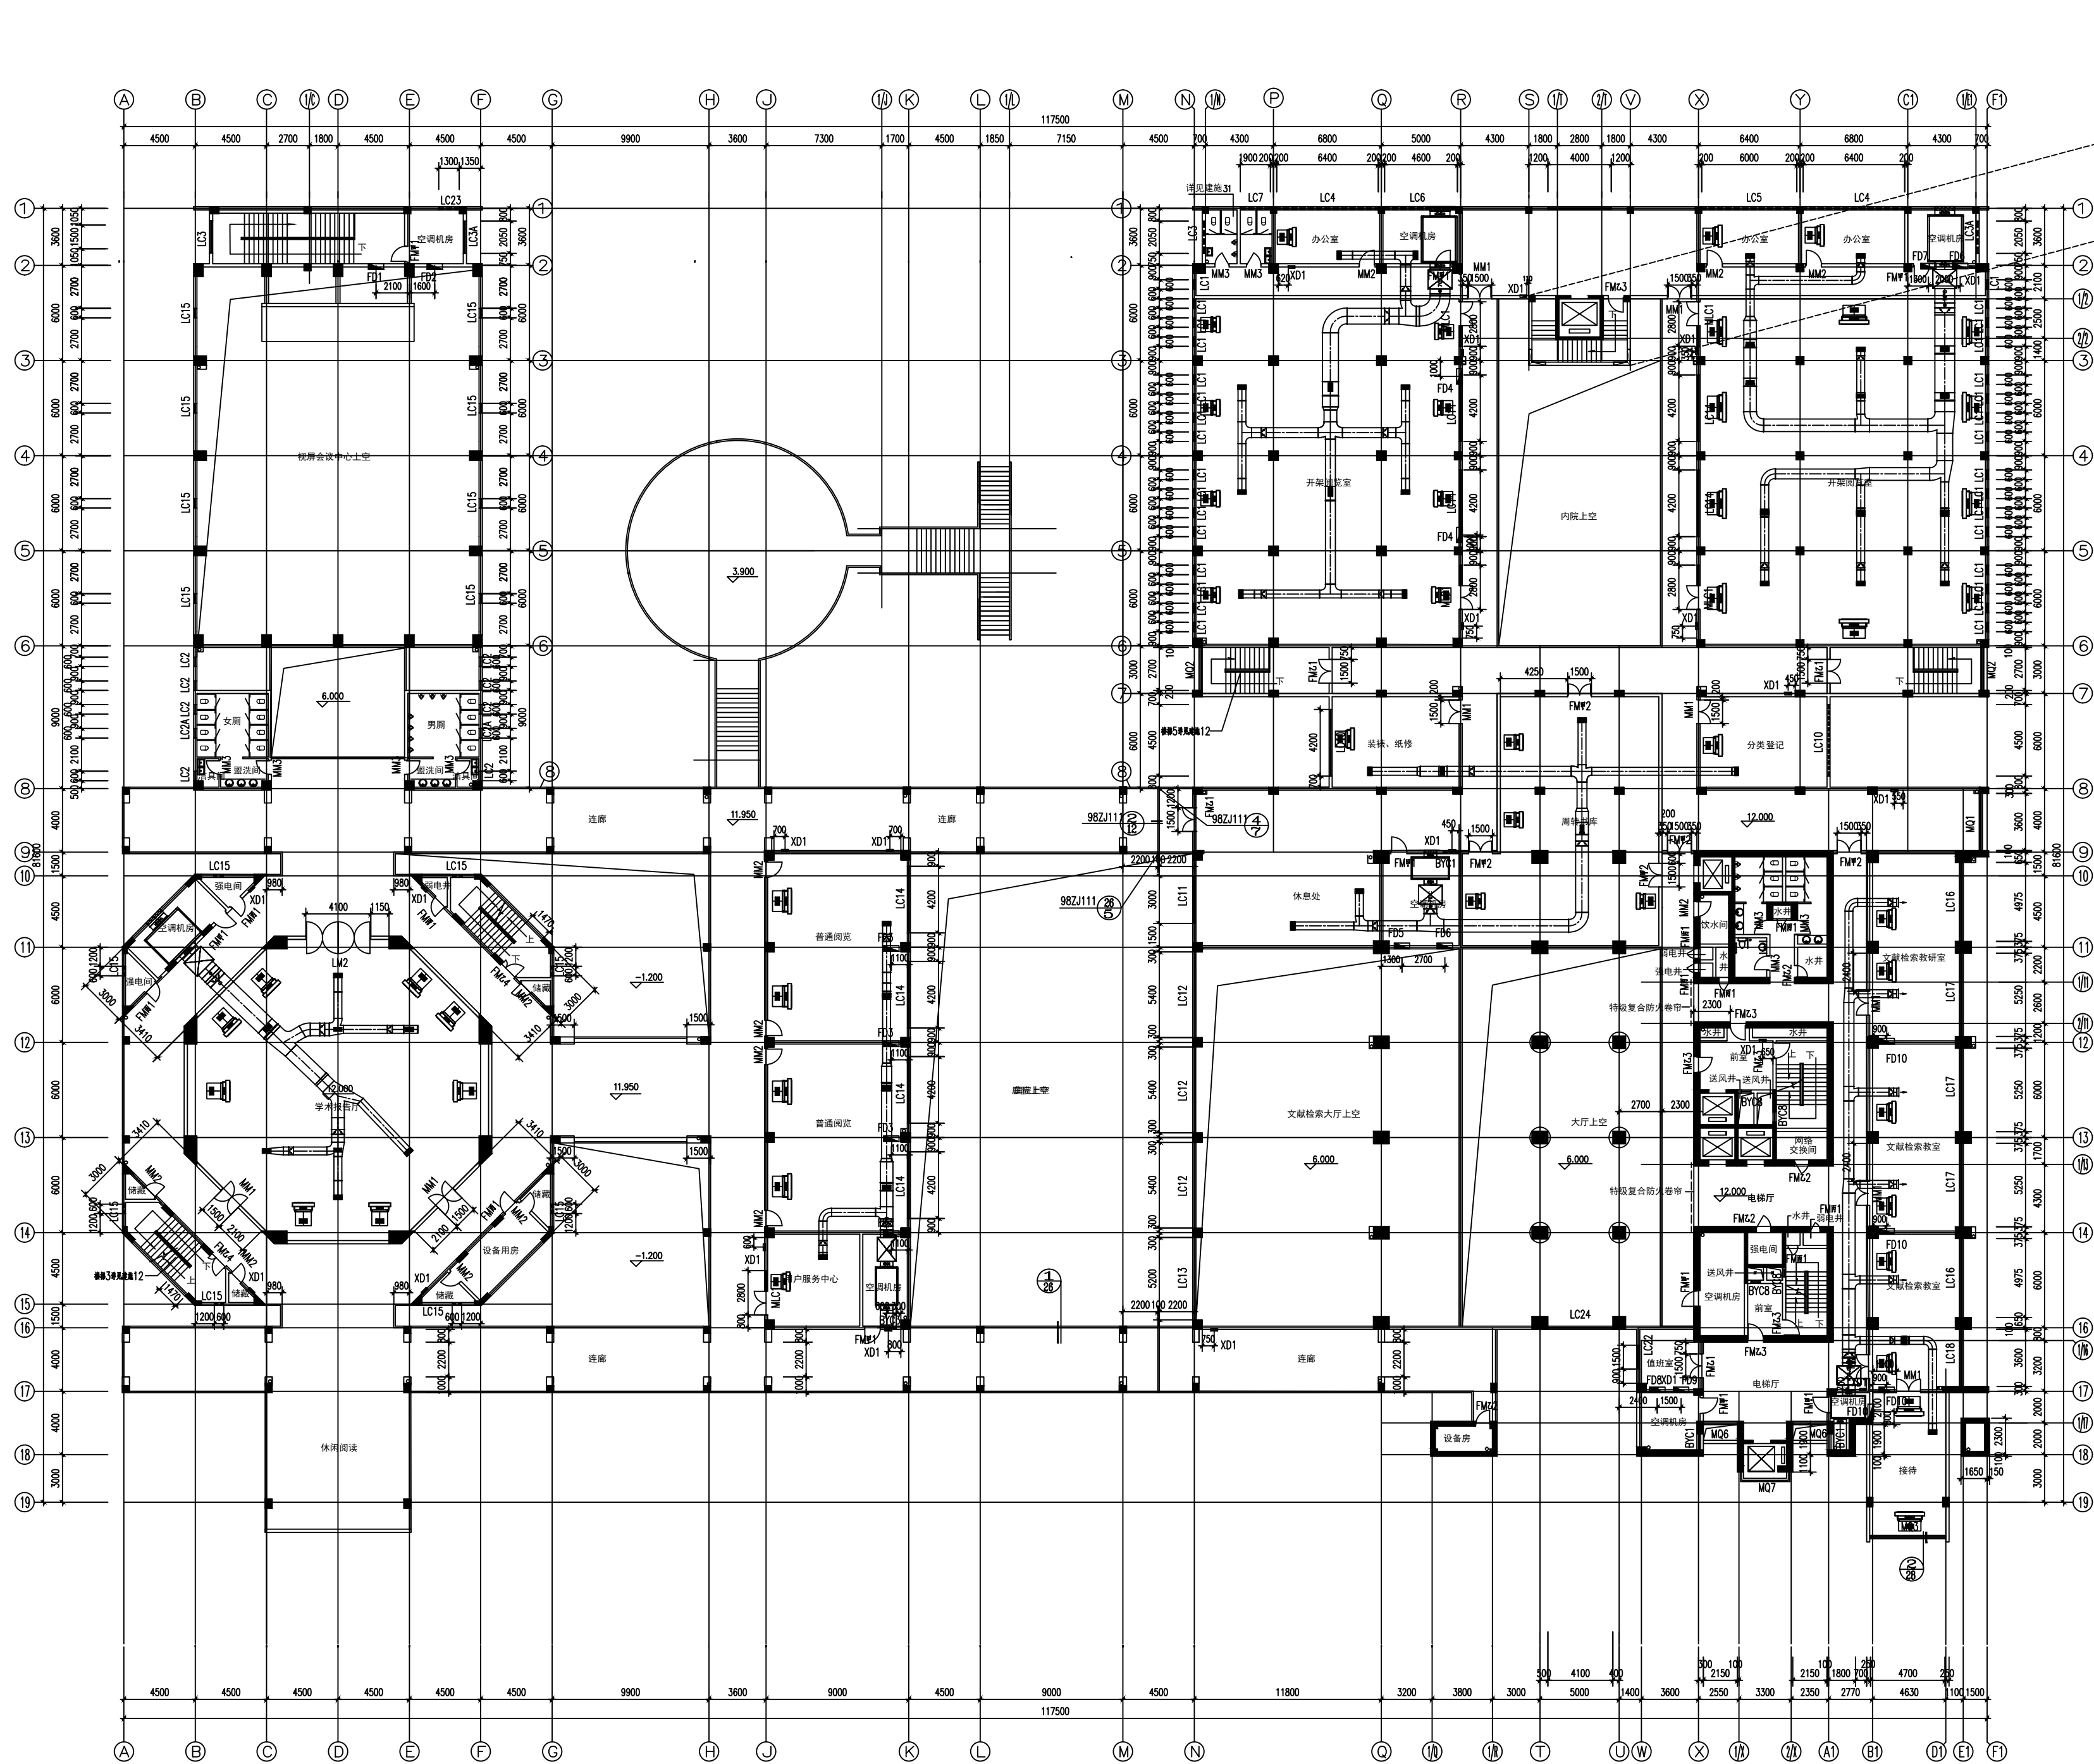

留洞表		
编号	宽×高×深	洞项位置
FD1	2200X600X200	项贴紧下
FD2	2200X500X200	
FD3	700X200X200	
FD4	400X200X200	
FD5	1100X400X200	
FD6	1400X400X200	
FD7	1400X450X200	
FD8	1300X500X200	
FD9	1400X900X200	
FD10	800X200X200	
XD1	700X1000X200	洞底距楼(地)面 0.780

三层平面图 1:150