
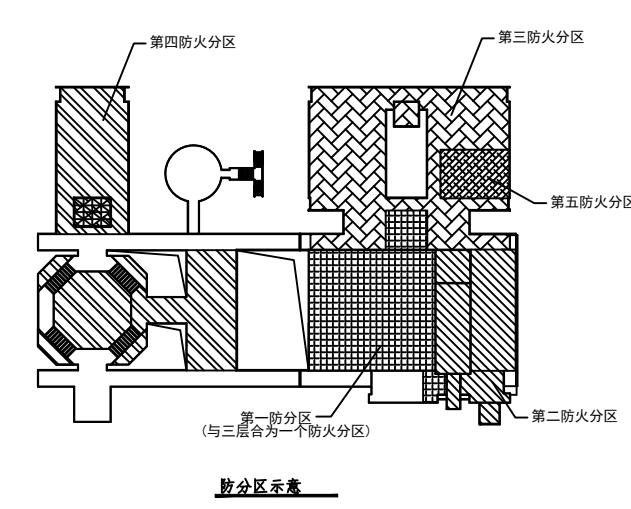


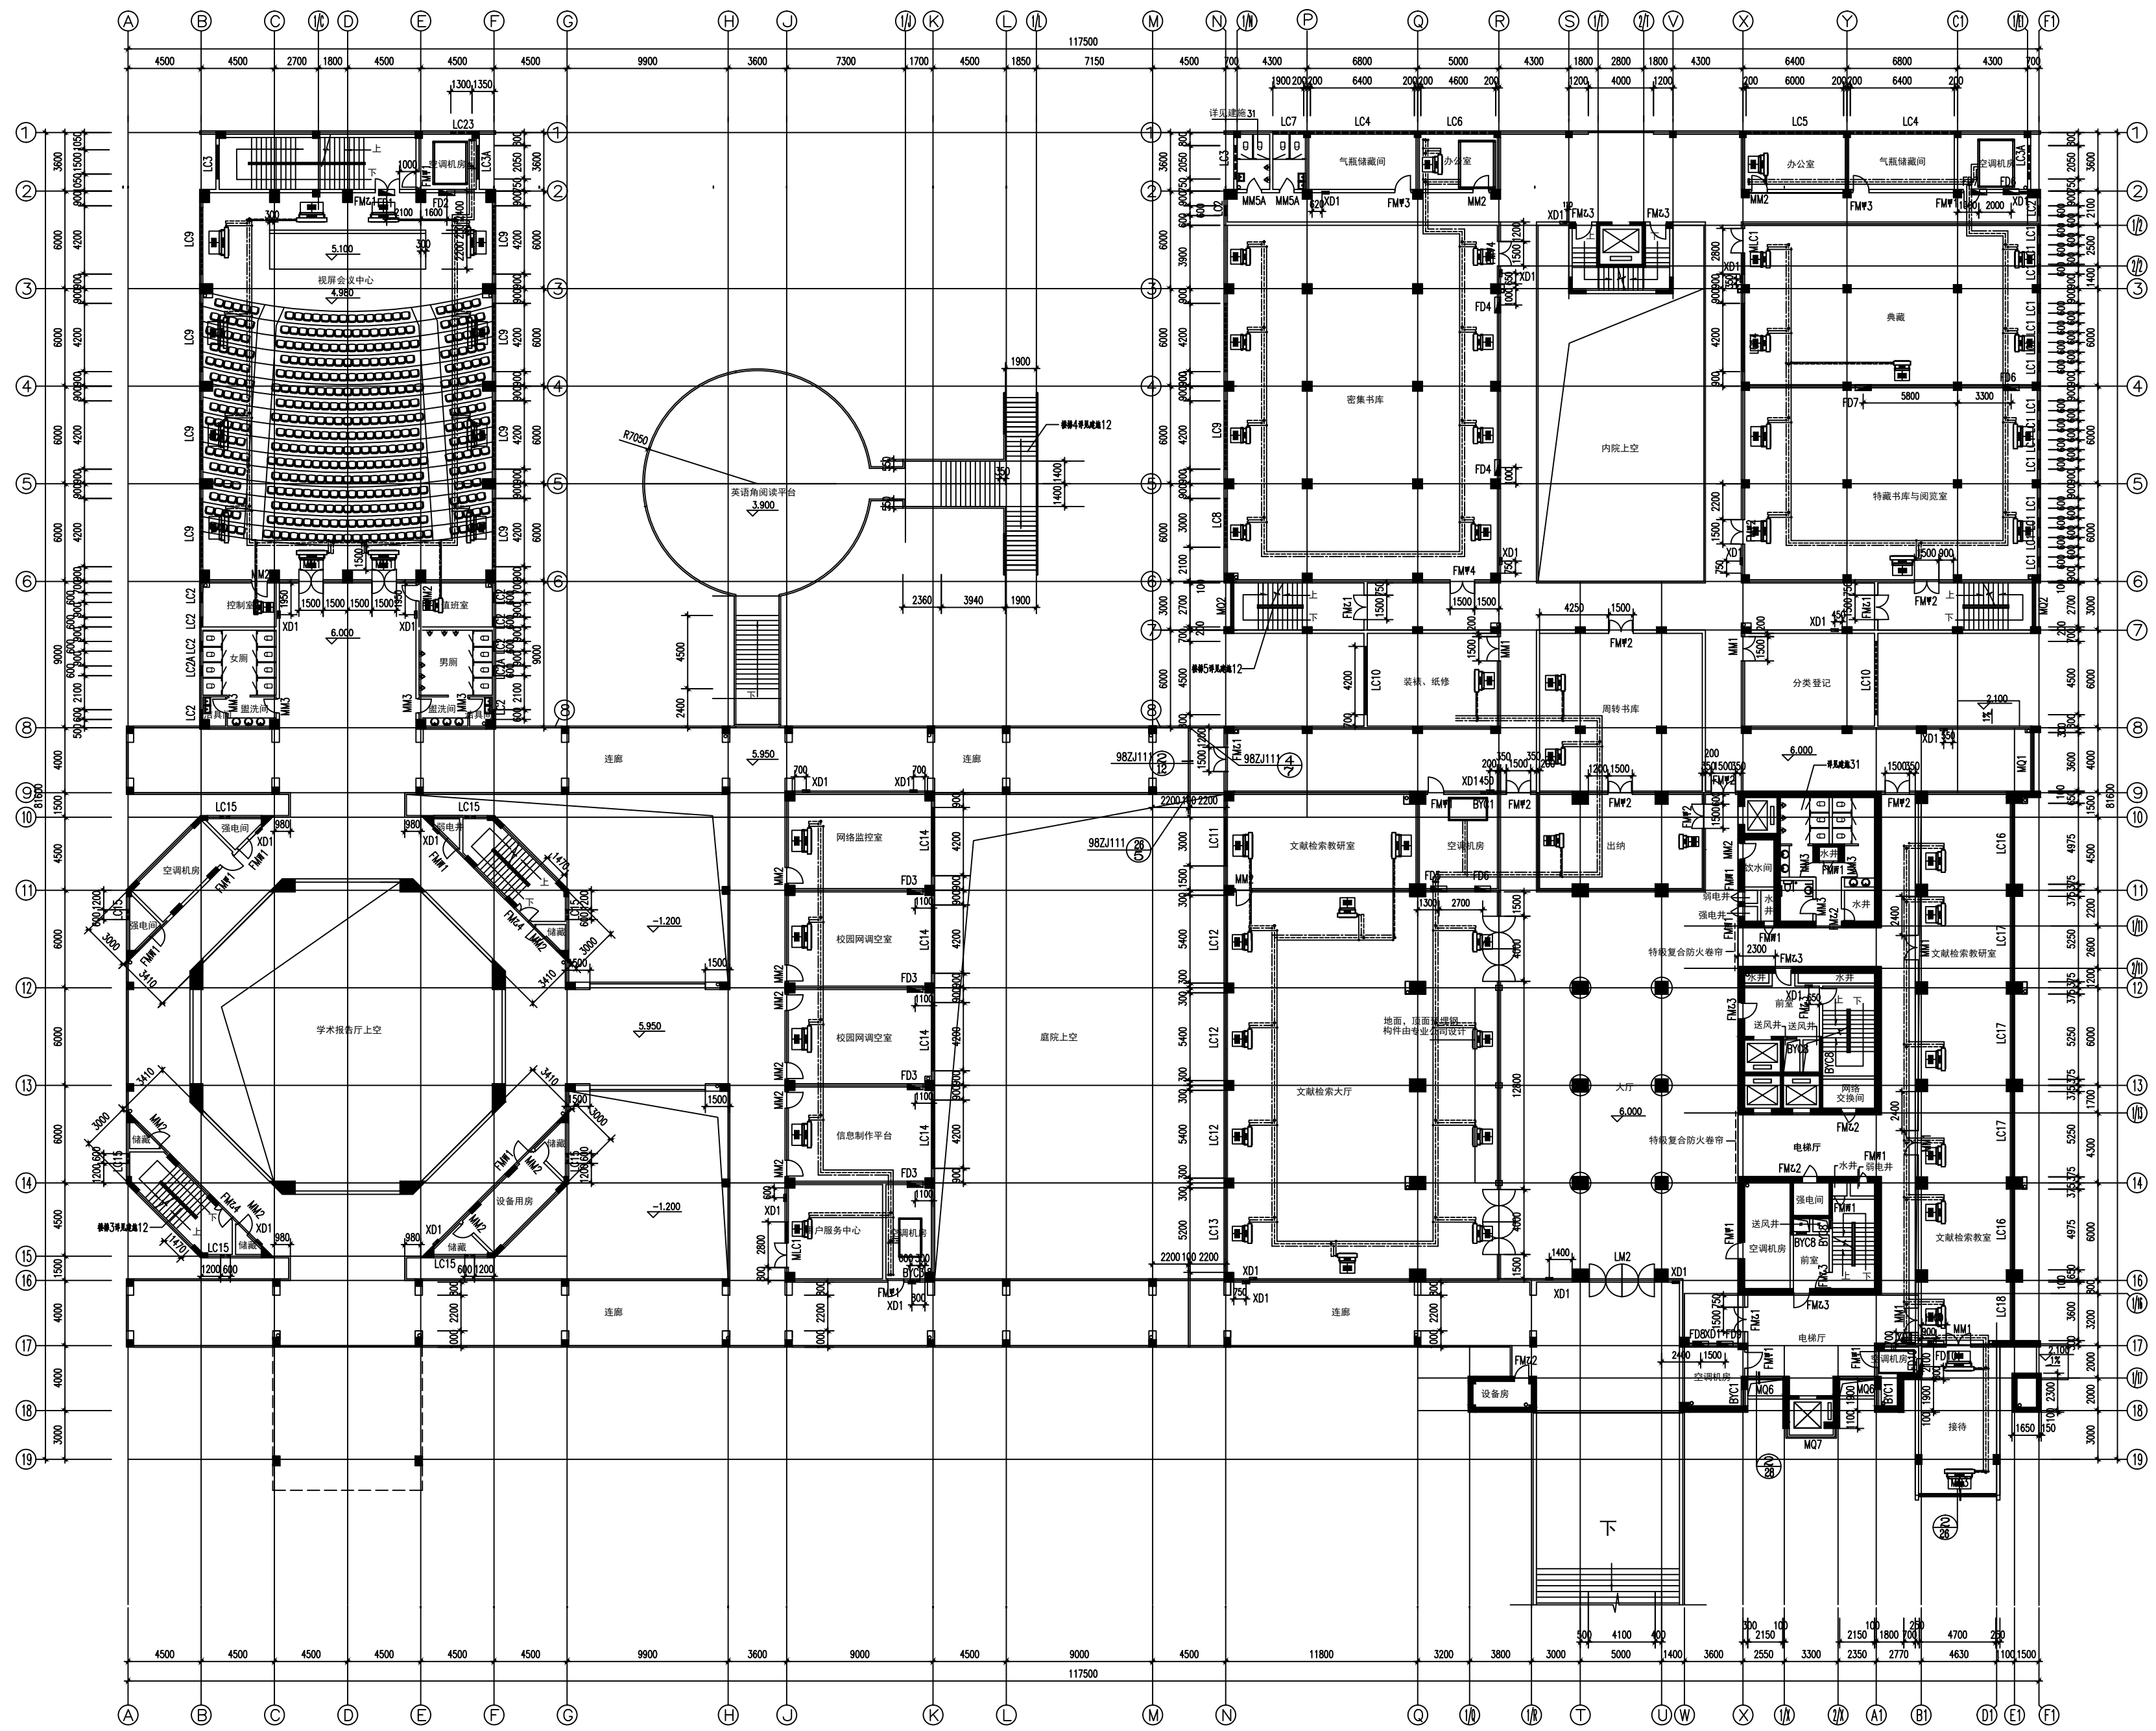

留洞表			
编号	宽X高X深	个数	洞洞位置
FD1	2200X600X200	1	顶板楼下
FD2	2200X500X200	1	
FD3	700X200X200	4	
FD4	400X200X200	2	
FD5	1100X400X200	1	
FD6	1400X400X200	2	
FD7	1400X450X200	3	
FD8	1300X500X200	1	
FD9	1400X900X200	1	
FD10	800X200X200	2	
XD1	700X1000X200	27	洞底距楼(地)面 0.780

二层平面图 1:150