

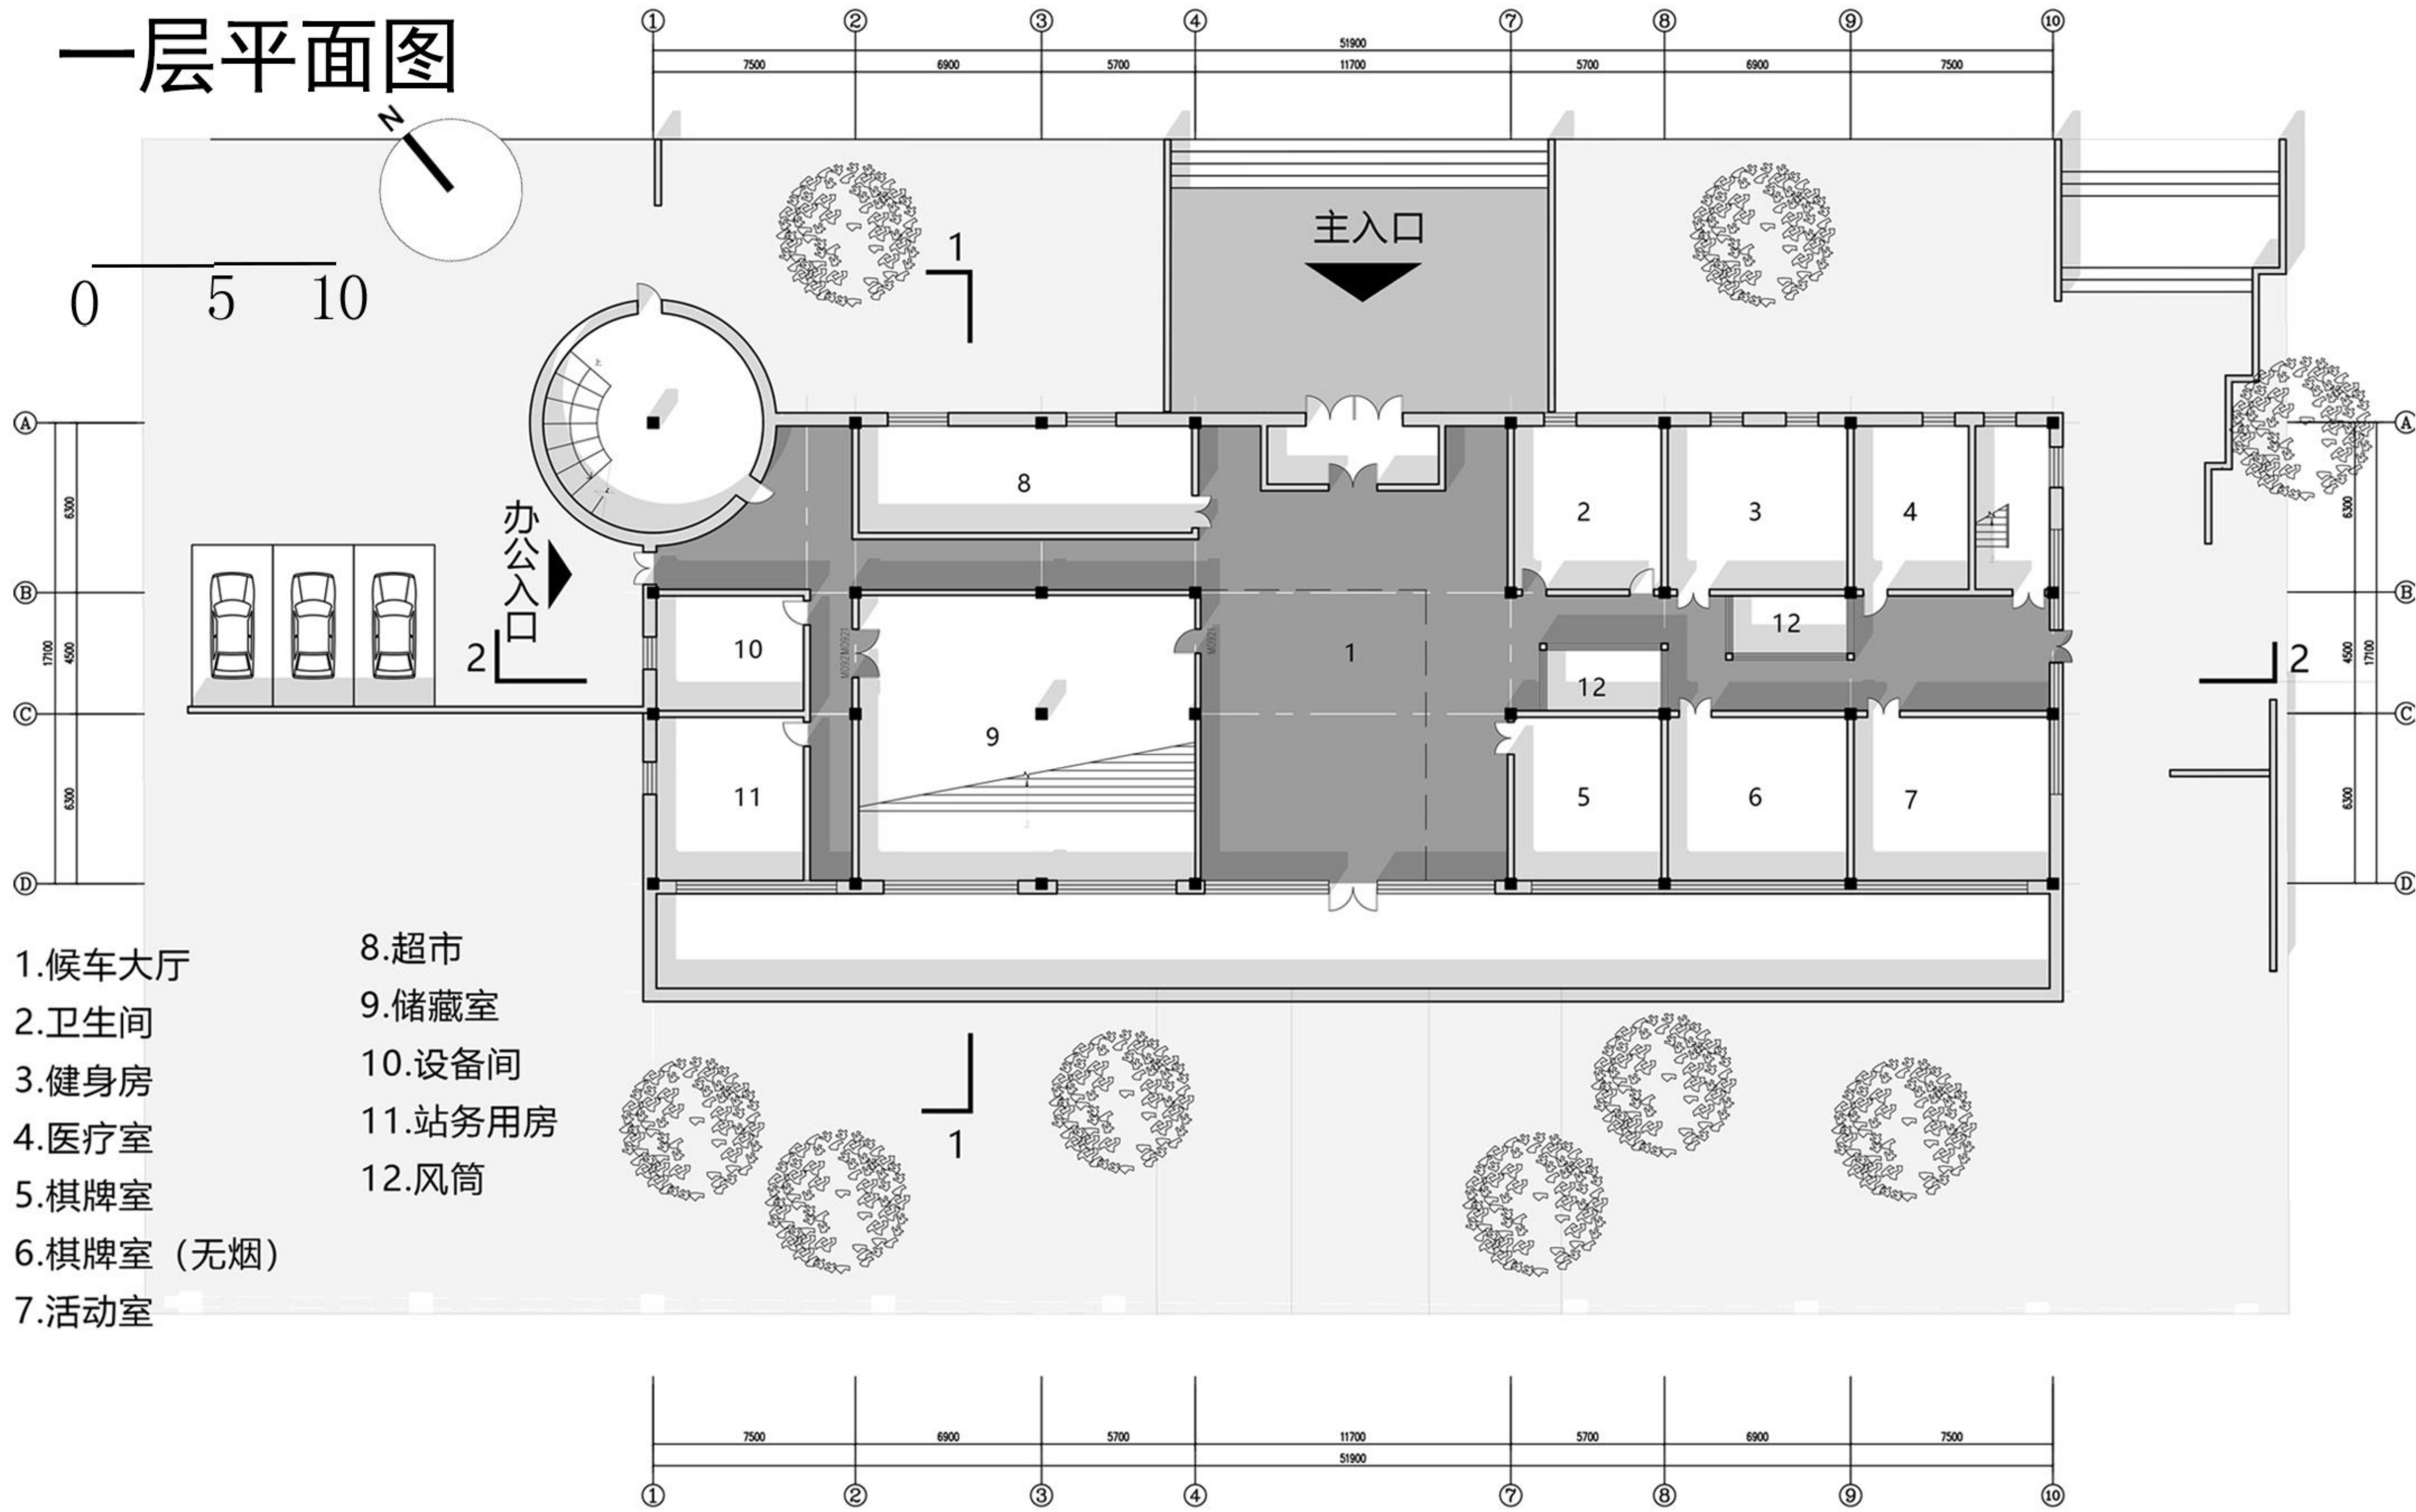
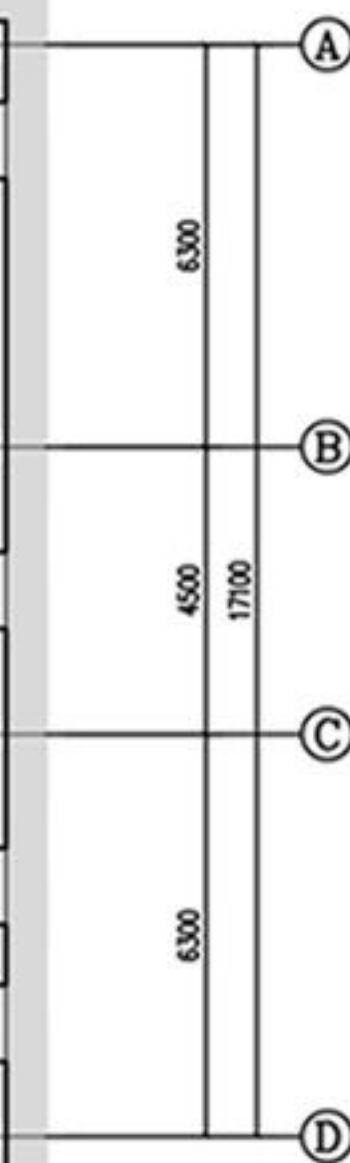
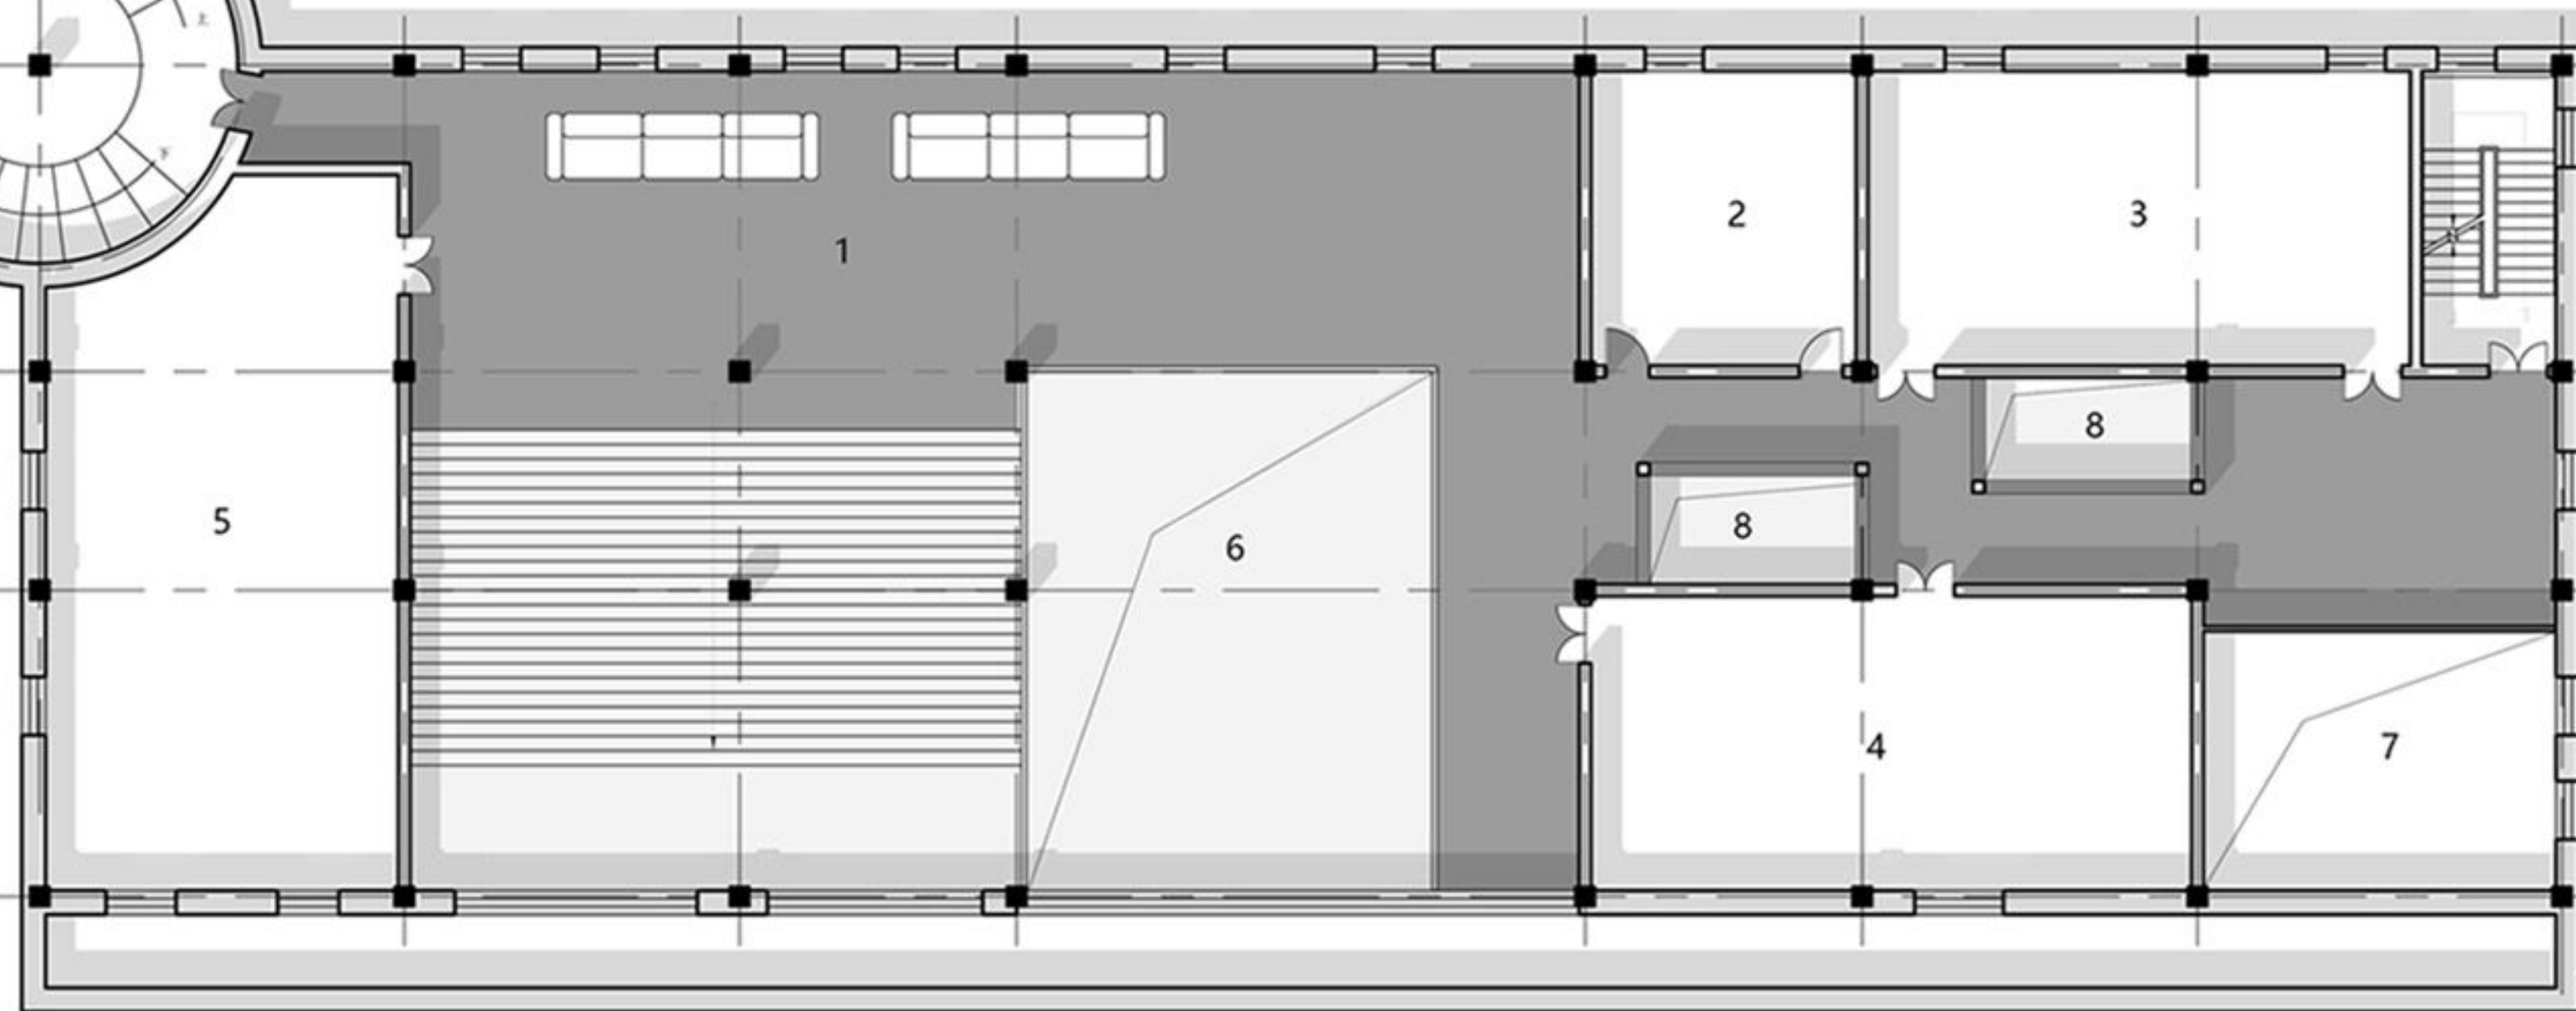
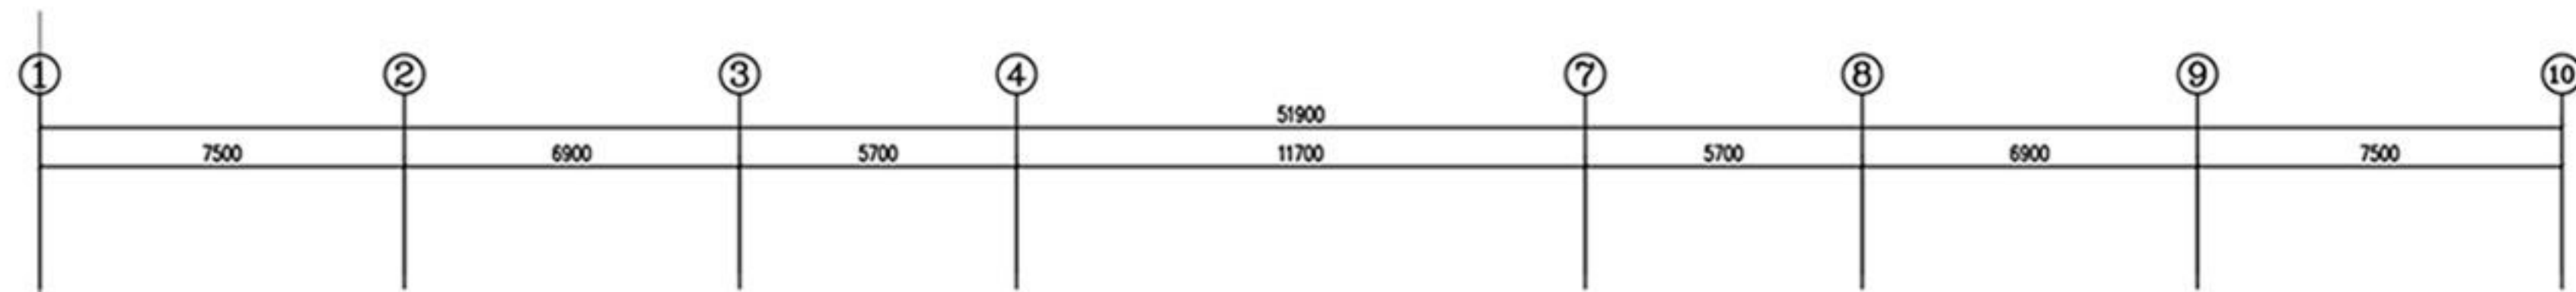


一层平面图

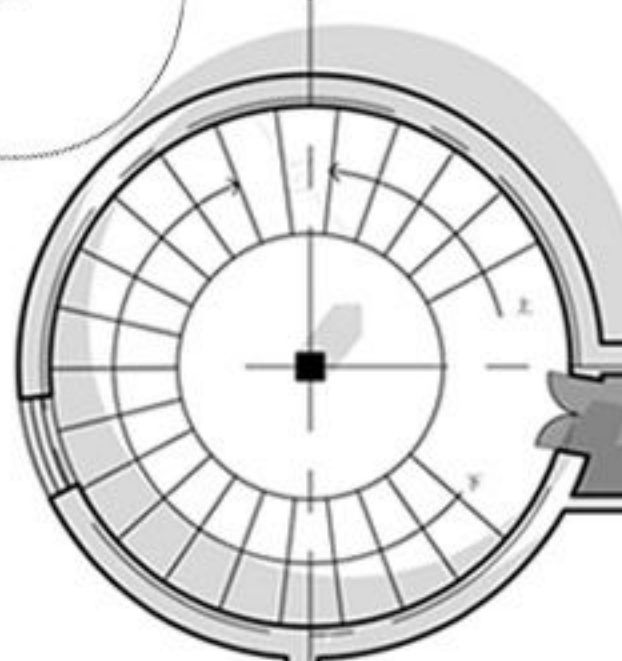


二层平面图


0 5 10

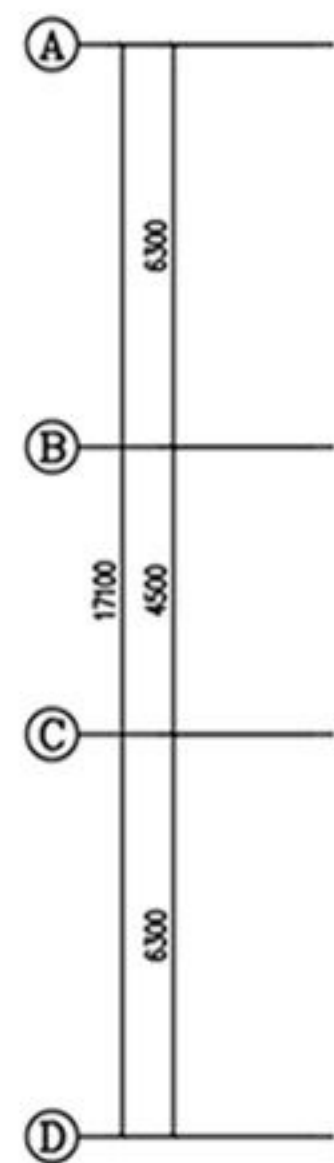


- 1.休闲空间
- 2.卫生间
- 3.音乐教师
- 4.书画室
- 5.展厅
- 6.大厅上空
- 7.活动室上空
- 8.风筒

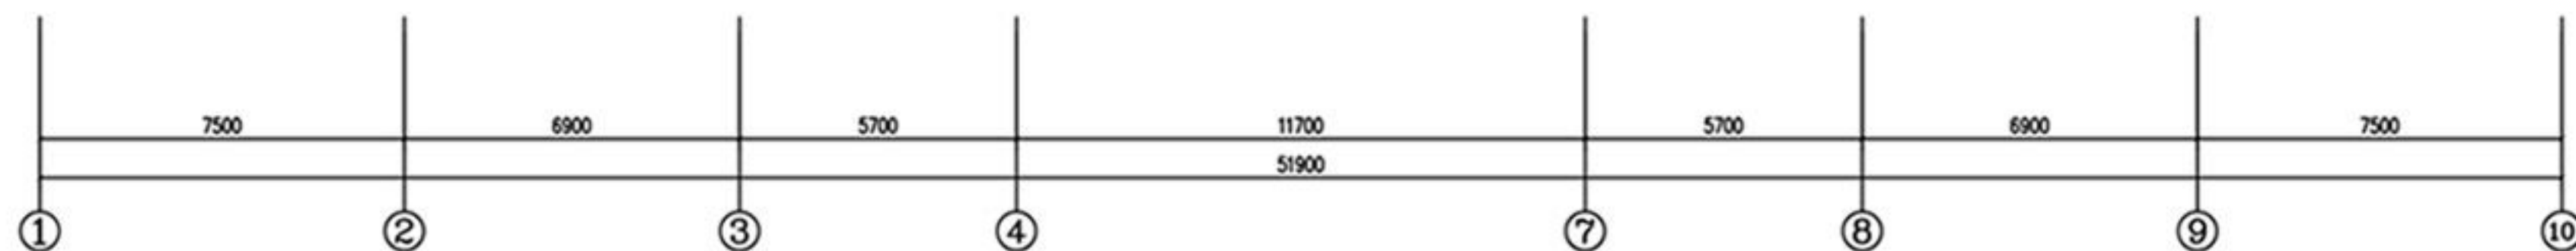

3层平面图

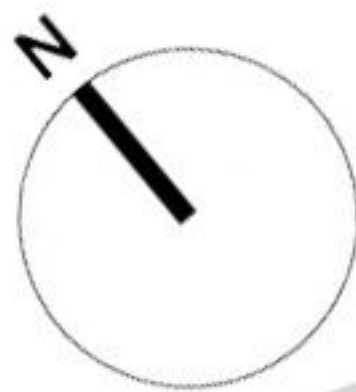

0 5 10

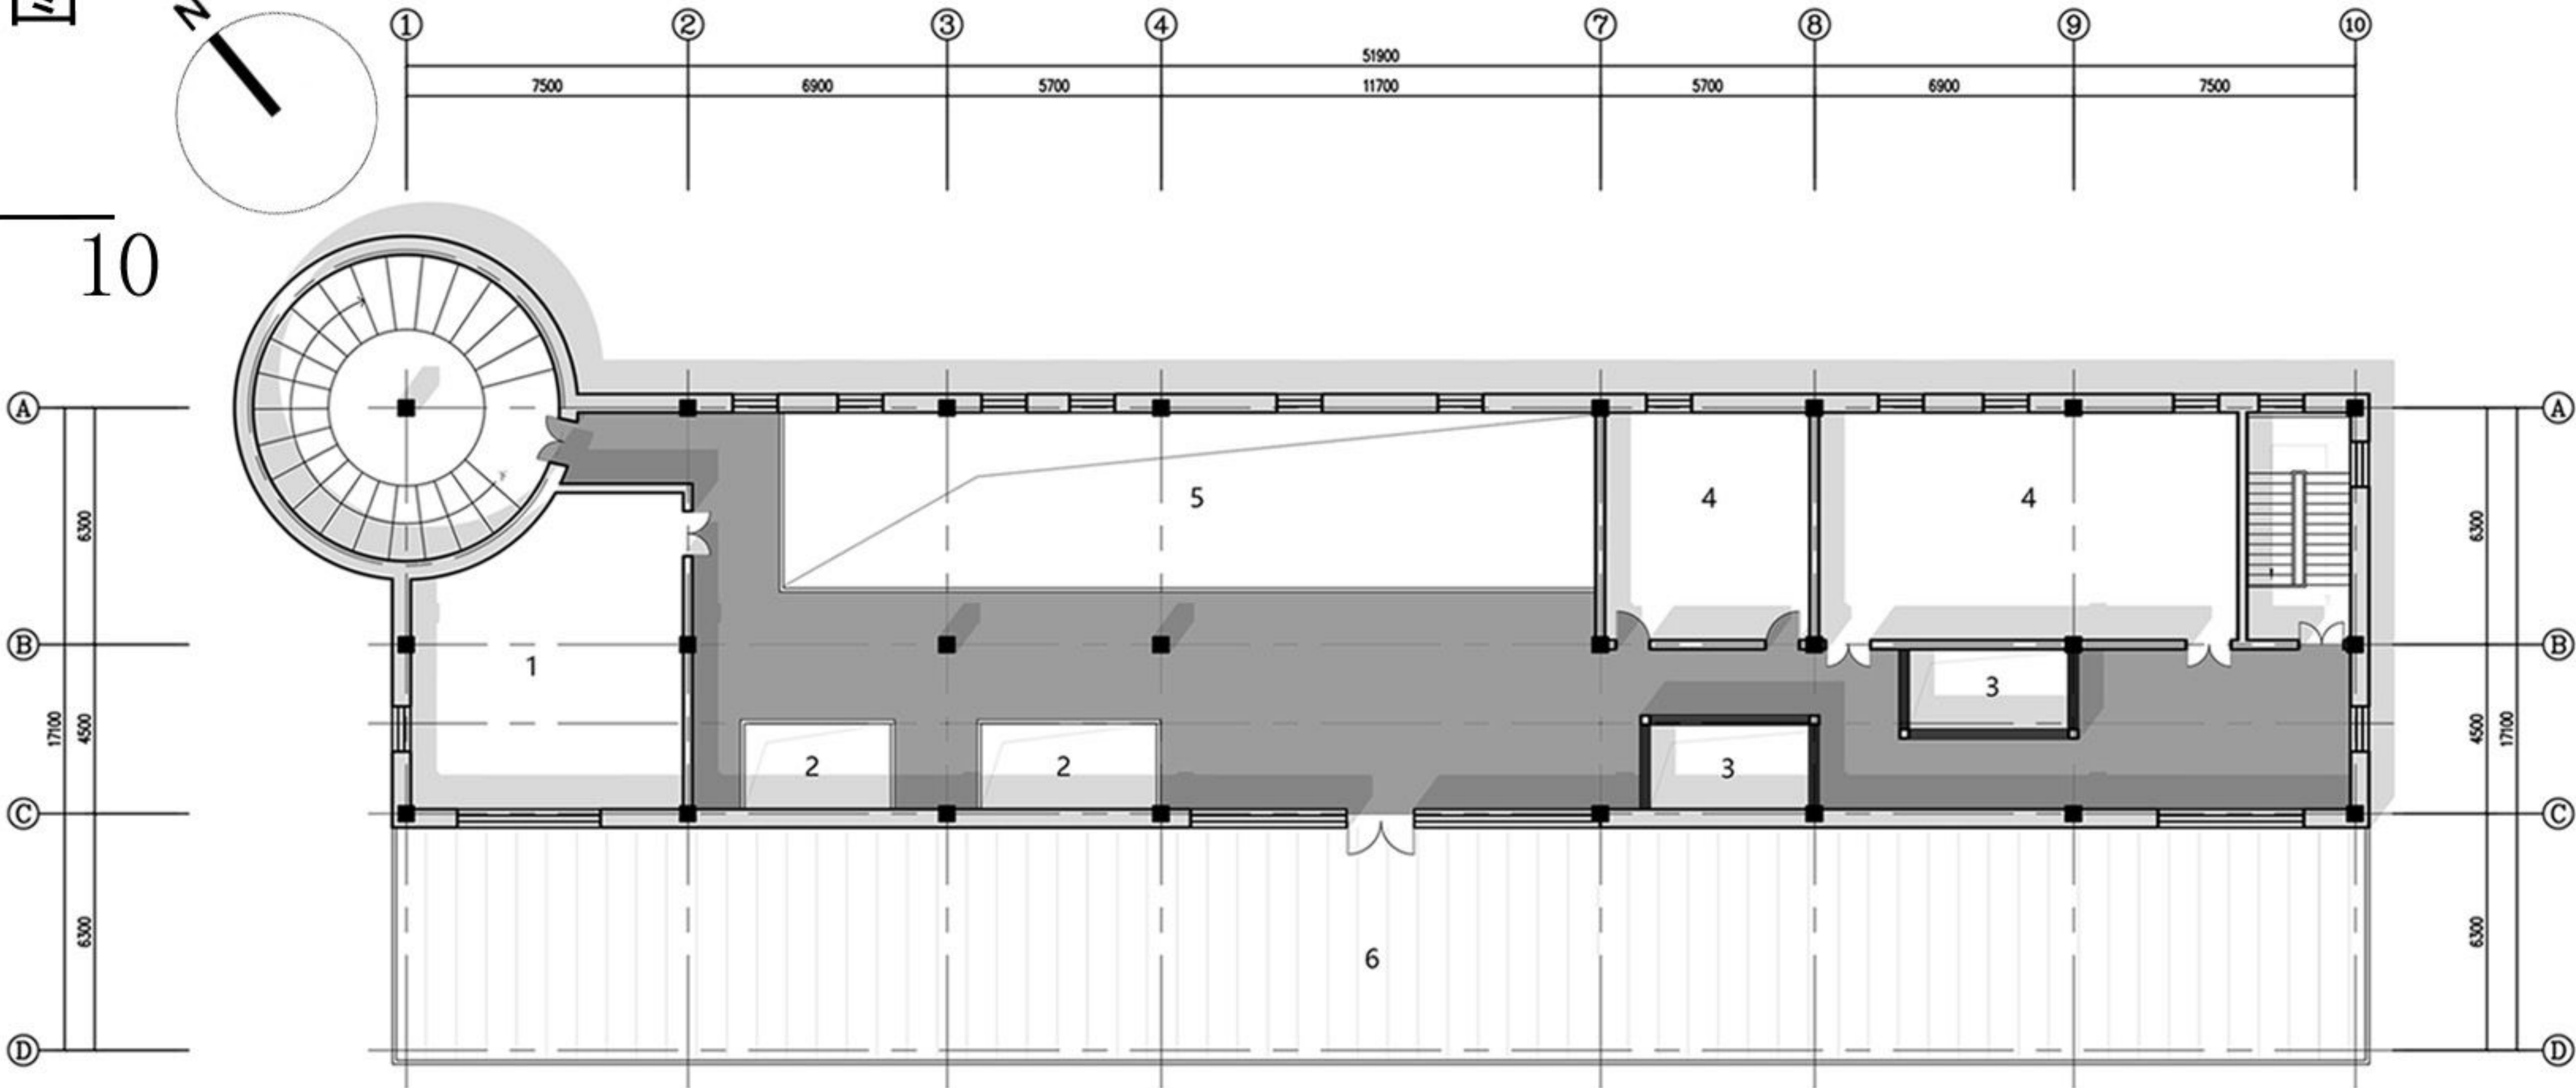

- 1.冥想室
- 2.大台阶上空
- 3.风筒
- 4.卫生间
- 5.休闲空间上空
- 6.室外露台
- 7.茶室

