


东立面图 1: 200

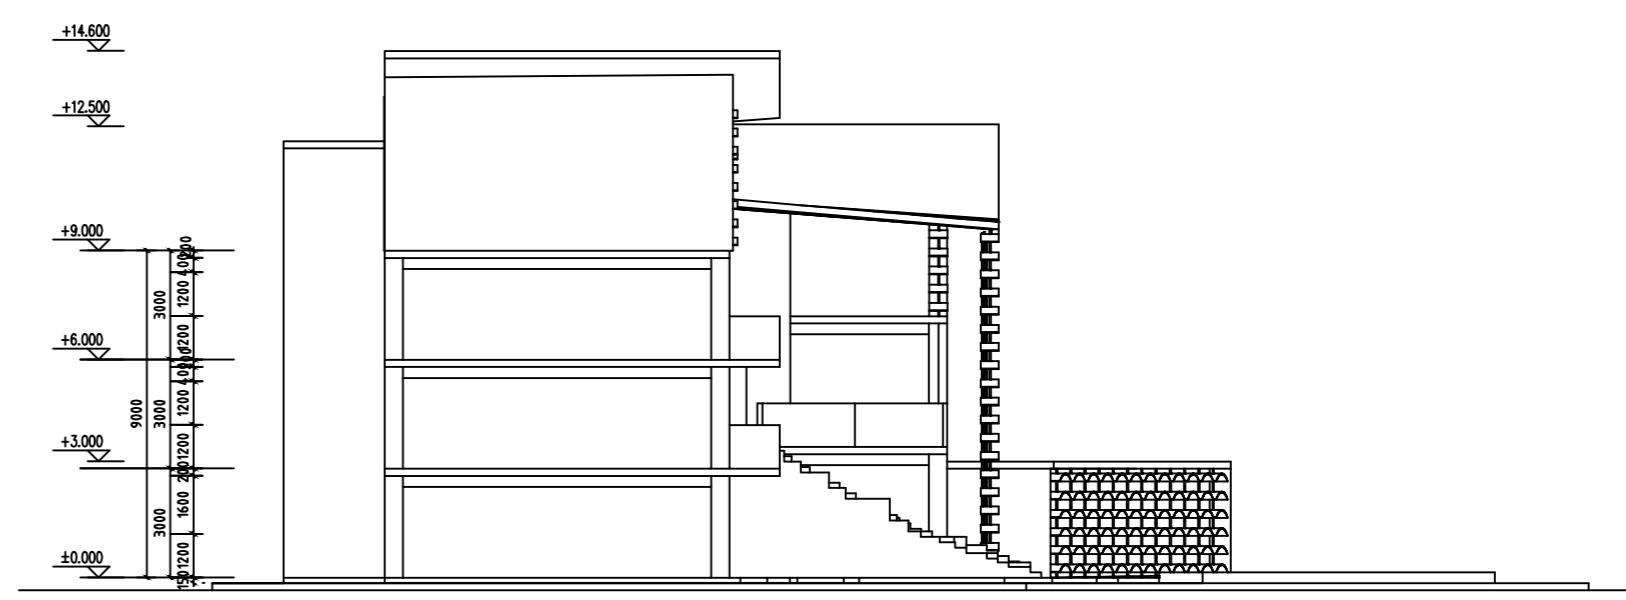

西立面图 1: 200