


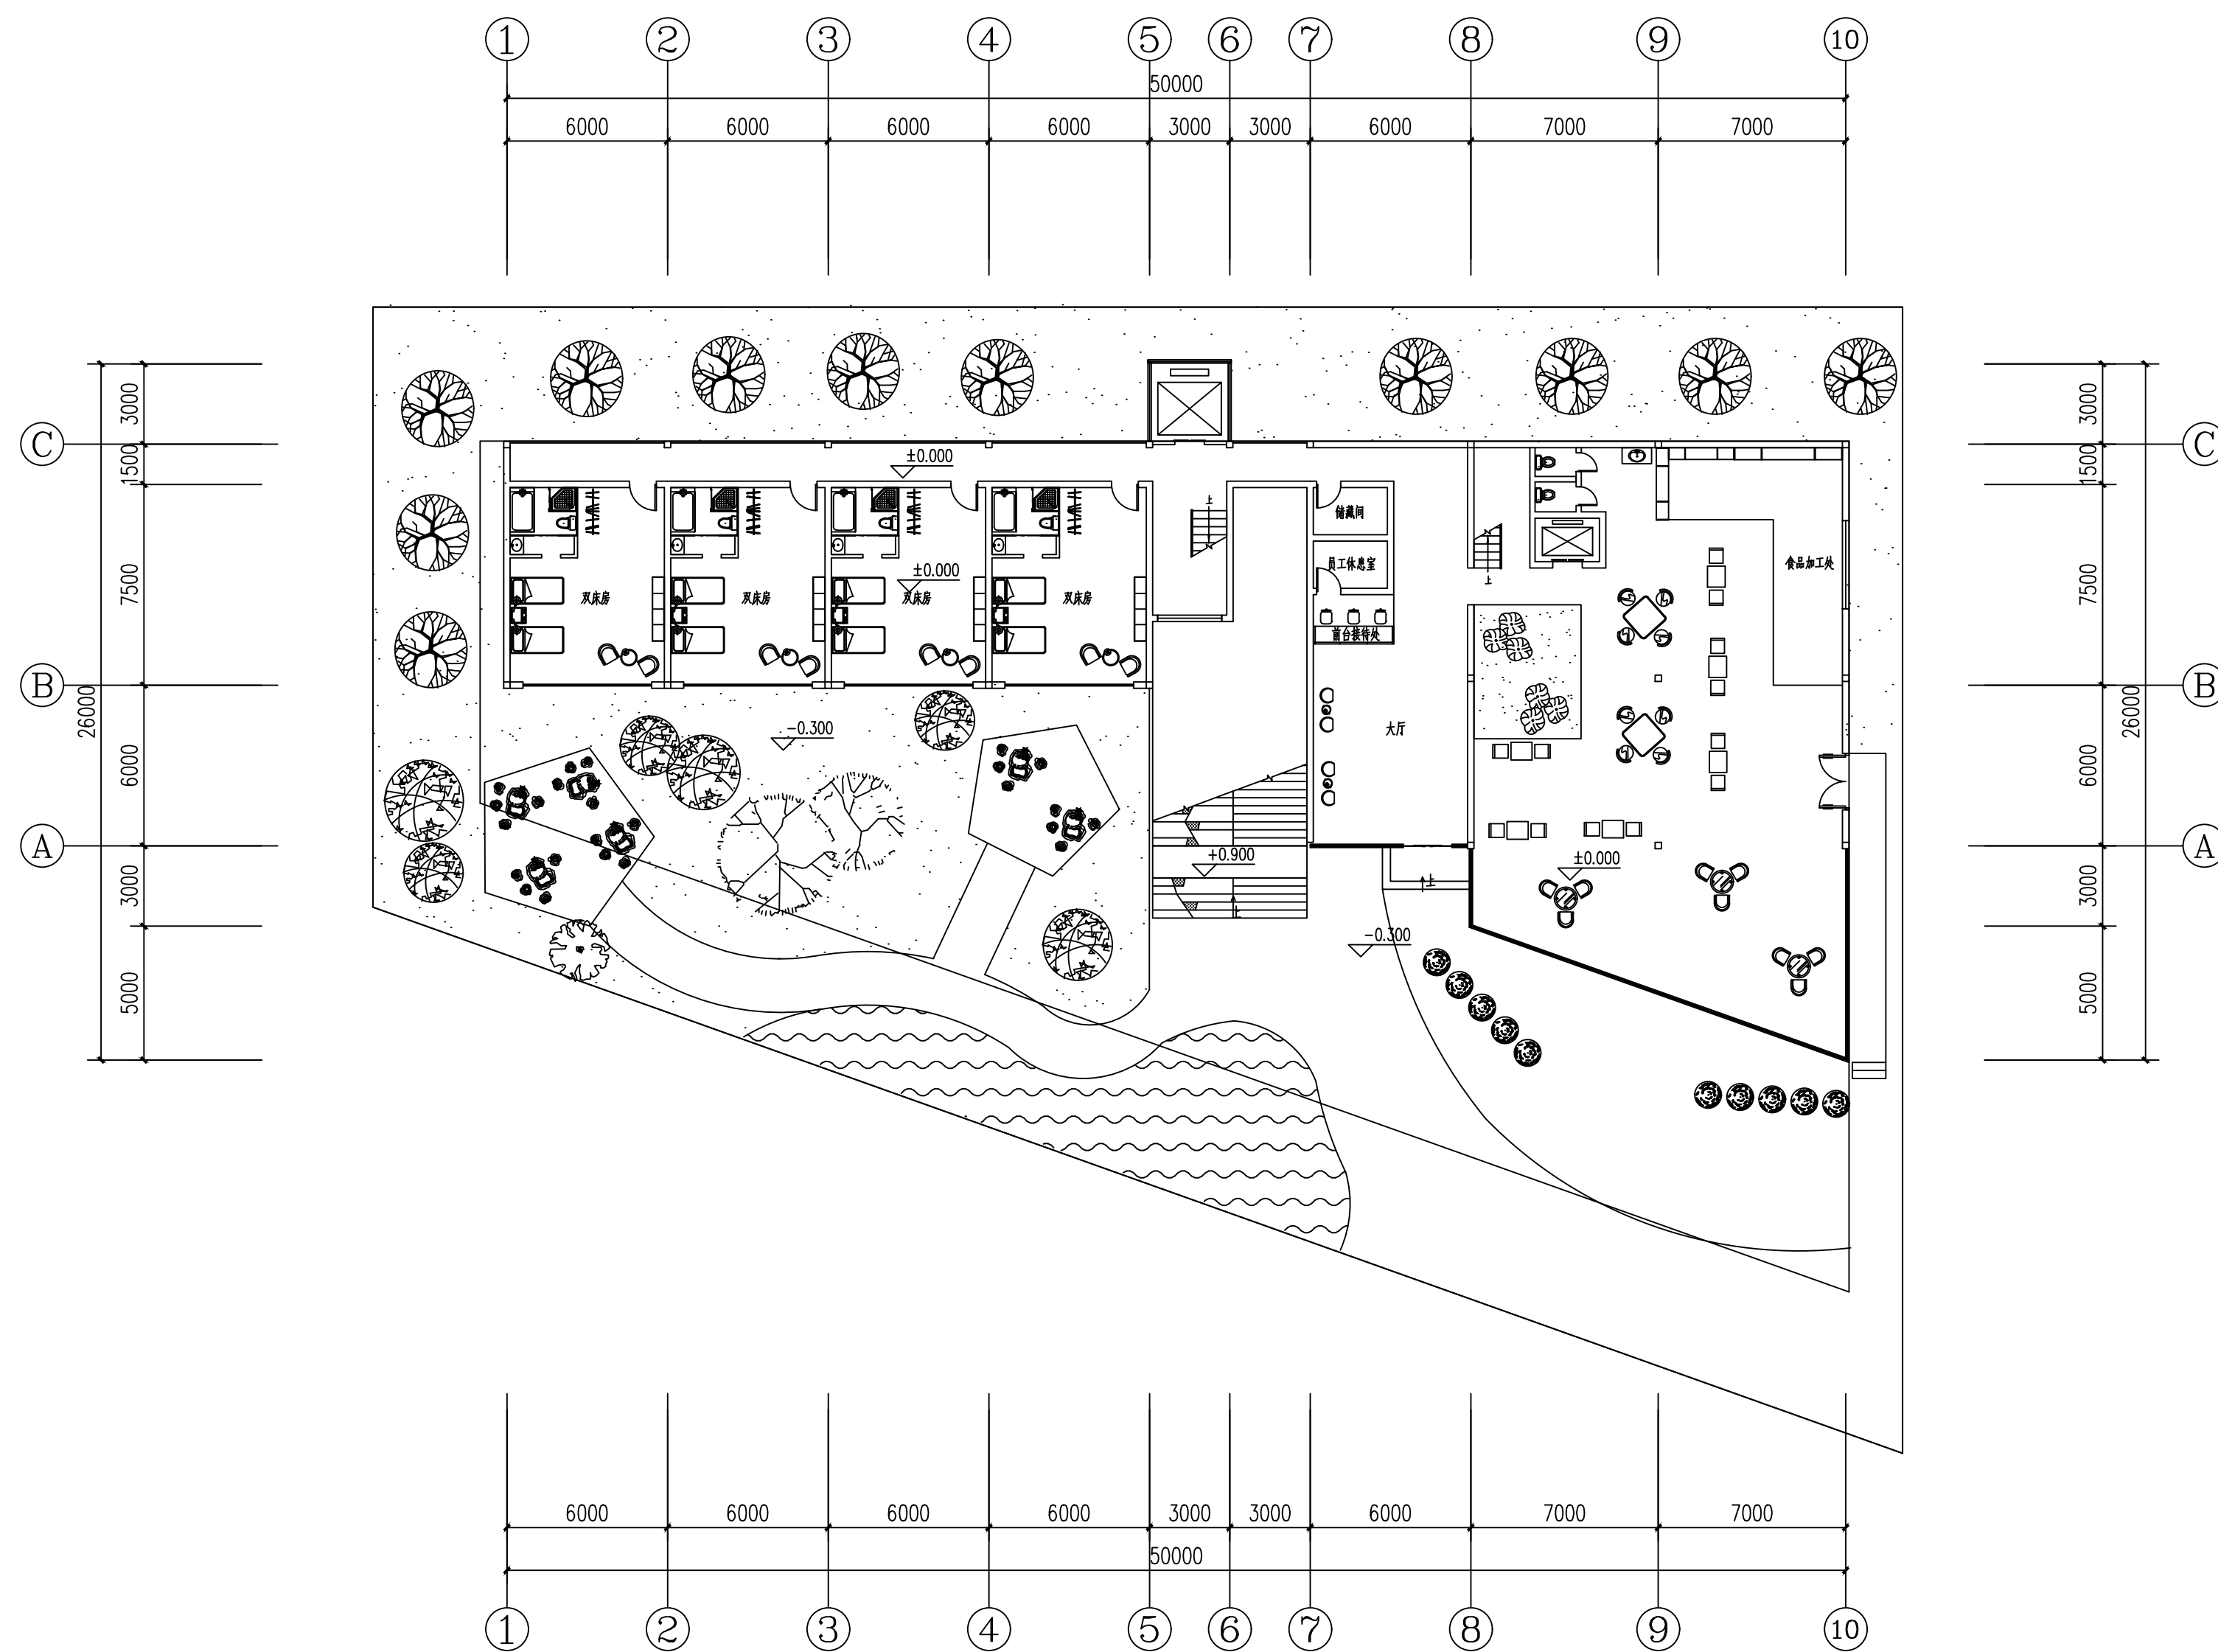

一层平面图 1: 200