


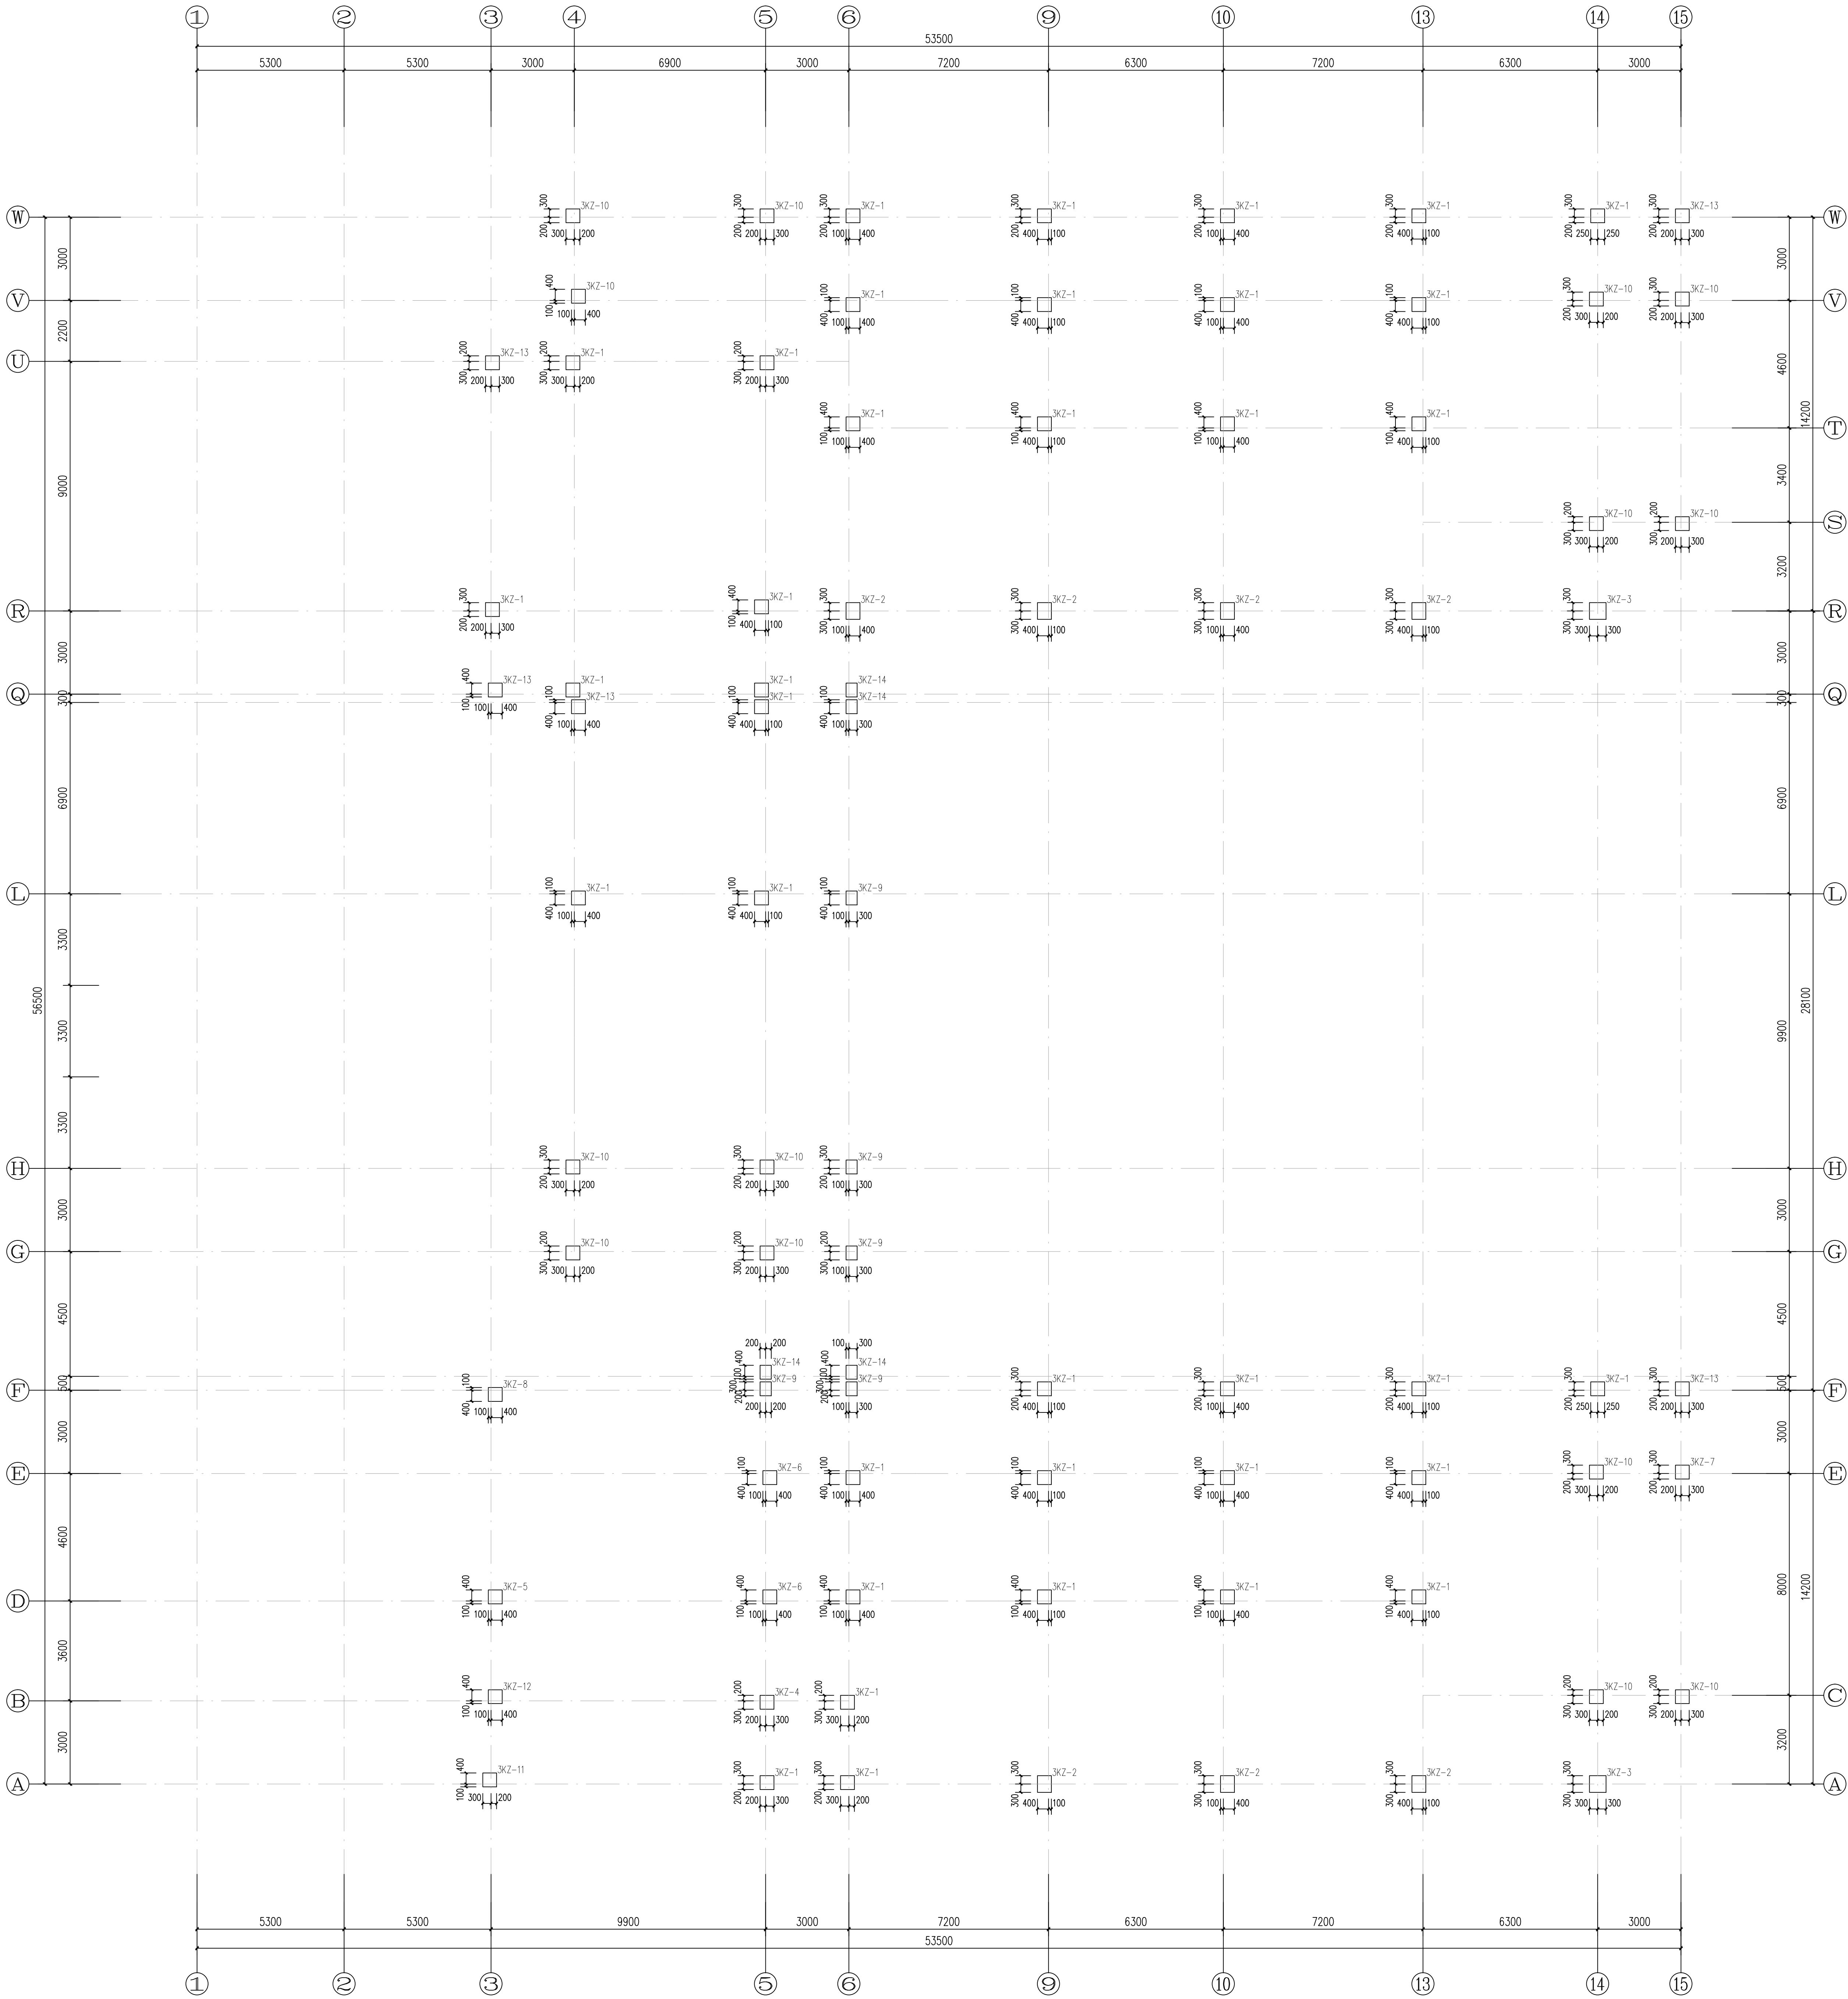

二层柱结构平面图
1. 参照图集 16G101-3

3KZ-1	3KZ-2	3KZ-3	3KZ-4
3.900~7.800	3.900~7.800	3.900~7.800	3.900~7.800
12#16	12#18	12#20	4#18 (4#) + 4#18 + 4#16
Φ8@100/200	Φ8@100/200	Φ8@100/200	Φ8@100/200
3KZ-5	3KZ-6	3KZ-7	3KZ-8
4.800~7.500	3.900~7.800	3.900~7.800	4.800~7.500
4#20 (4#) + 4#20 + 4#18	4#18 (4#) + 4#16	12#18	12#20
Φ8@100/200	Φ8@100/200	Φ10@100	Φ8@100/200
3KZ-9	3KZ-10	3KZ-11	3KZ-12
3.900~7.800	3.900~7.800	4.800~7.800	4.800~7.500
10#16	12#18	12#18	4#18 (4#) + 4#18 + 4#16
Φ8@100/200	Φ10@100	Φ8@100/200	Φ8@100/200
3KZ-13	3KZ-14		
3.900~7.800	3.900~7.800		
12#18	10#18		
Φ8@100/200	Φ8@100/200		