


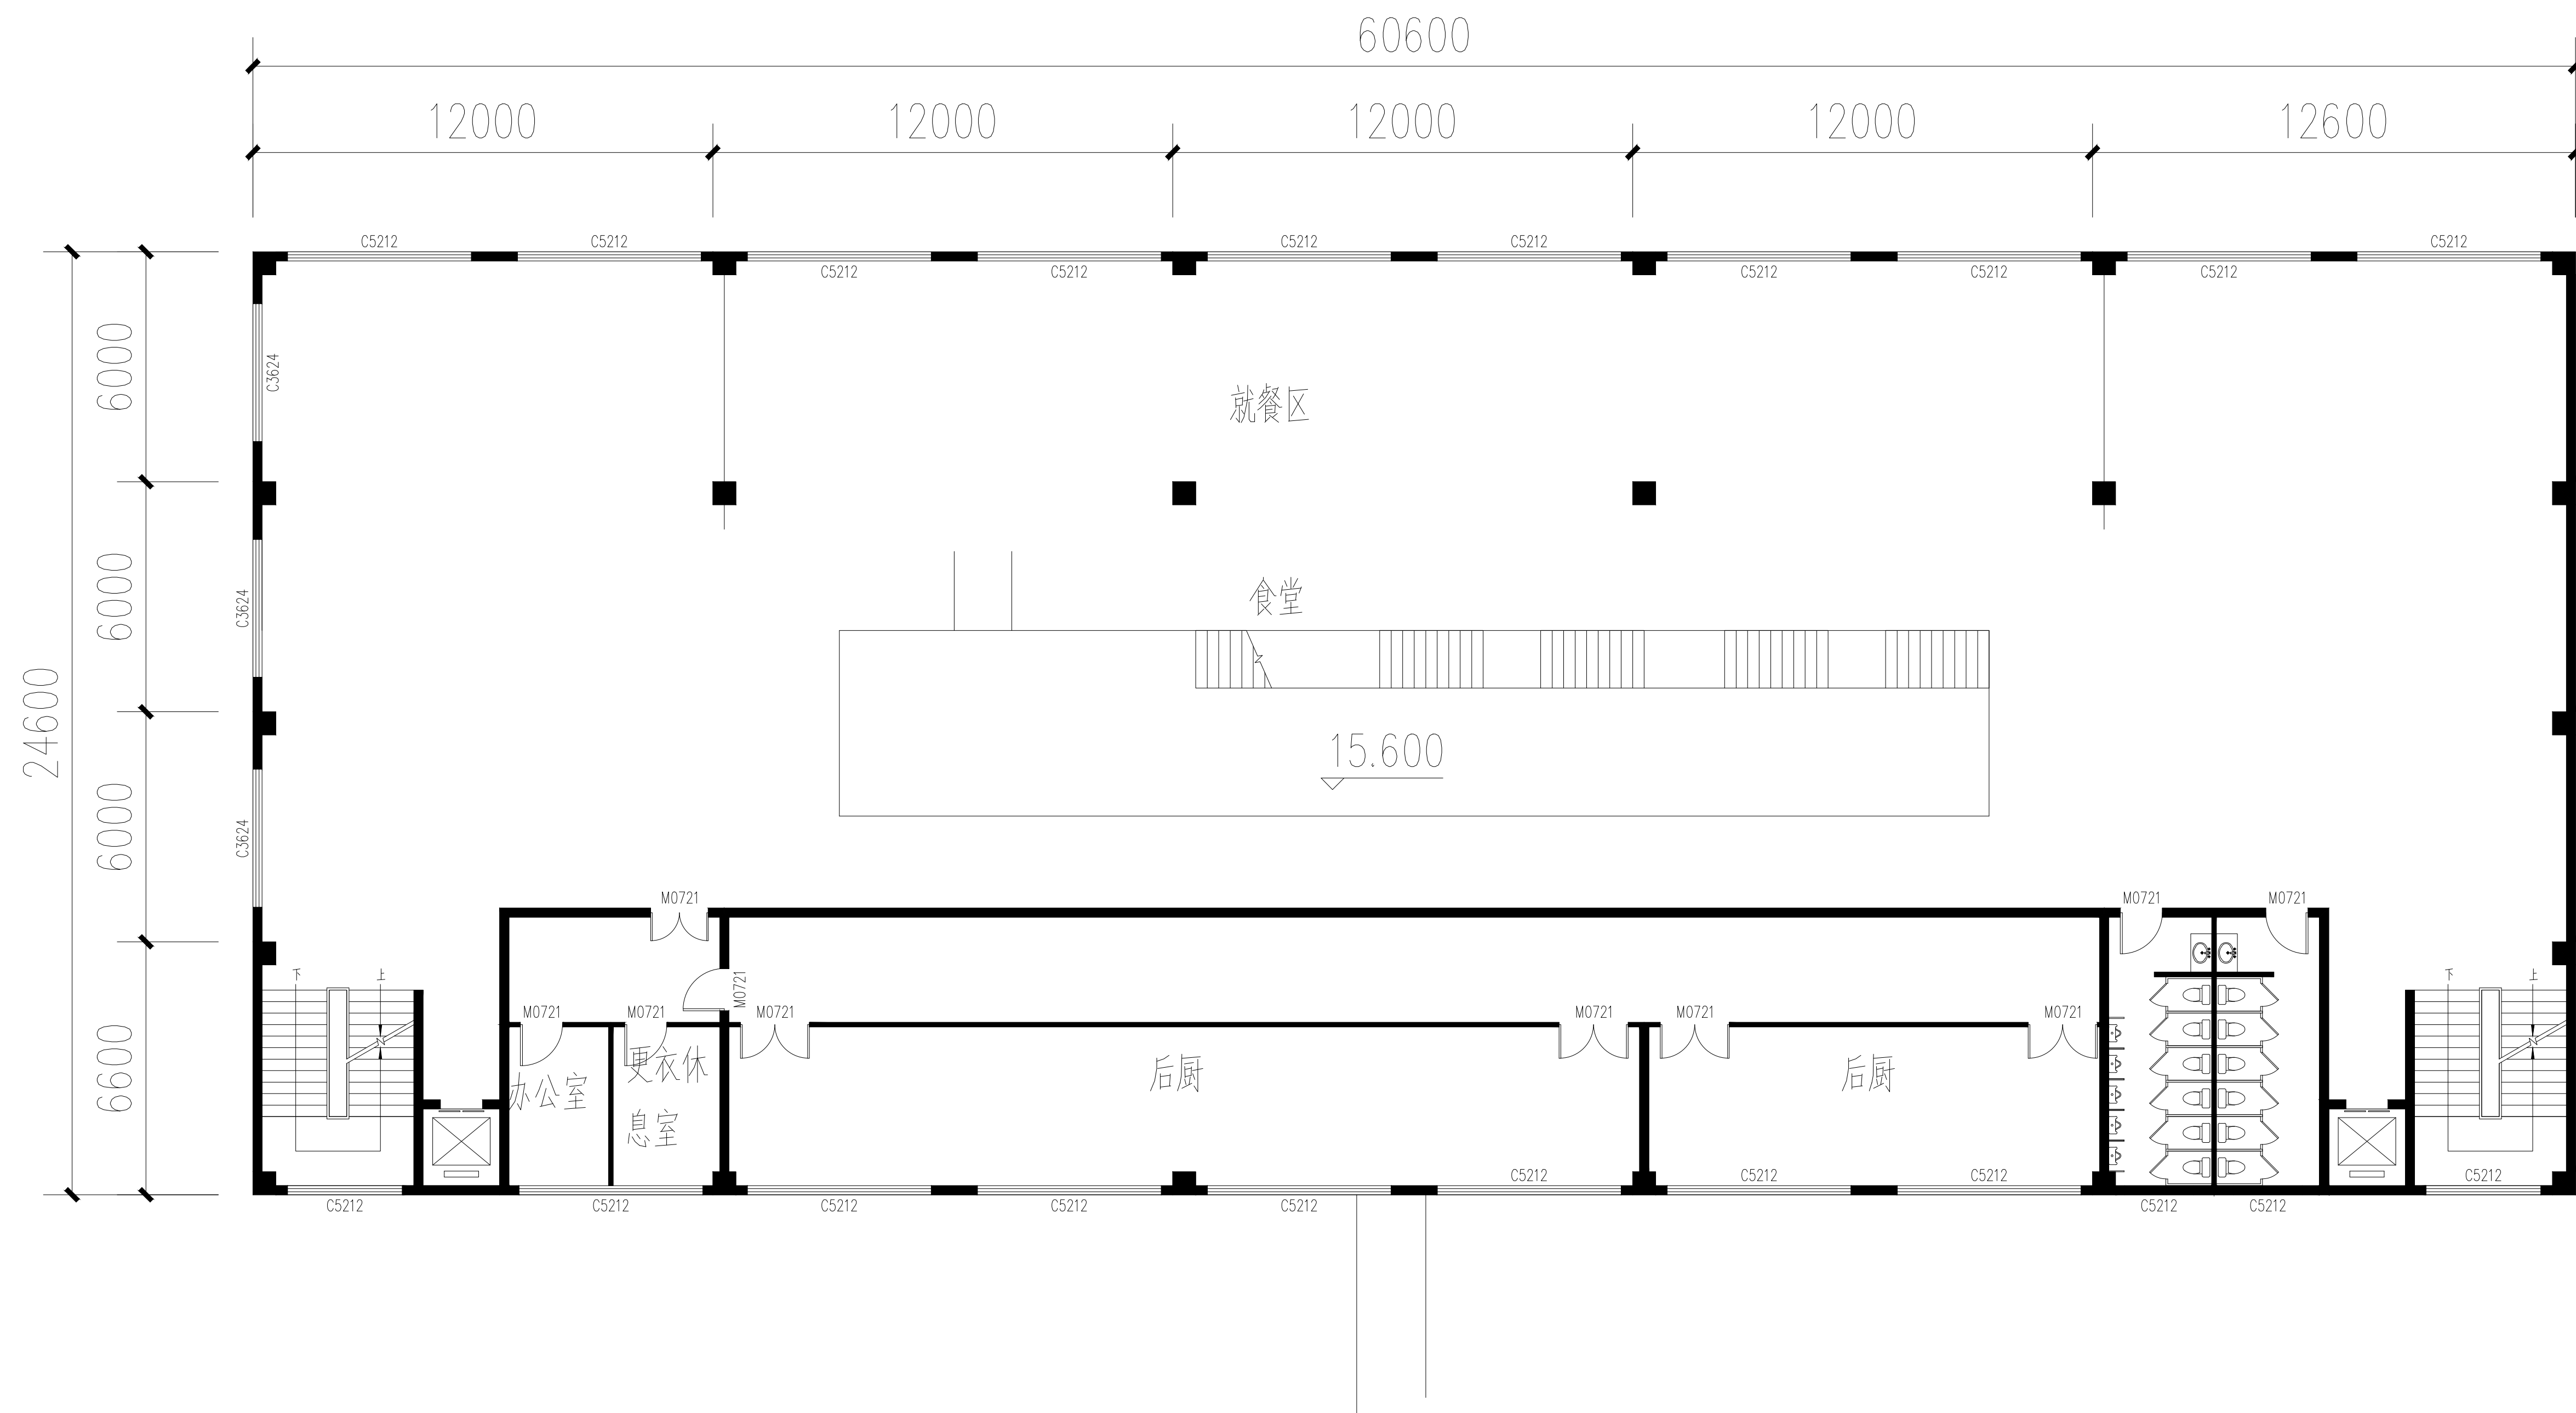

五层平面图1:500