


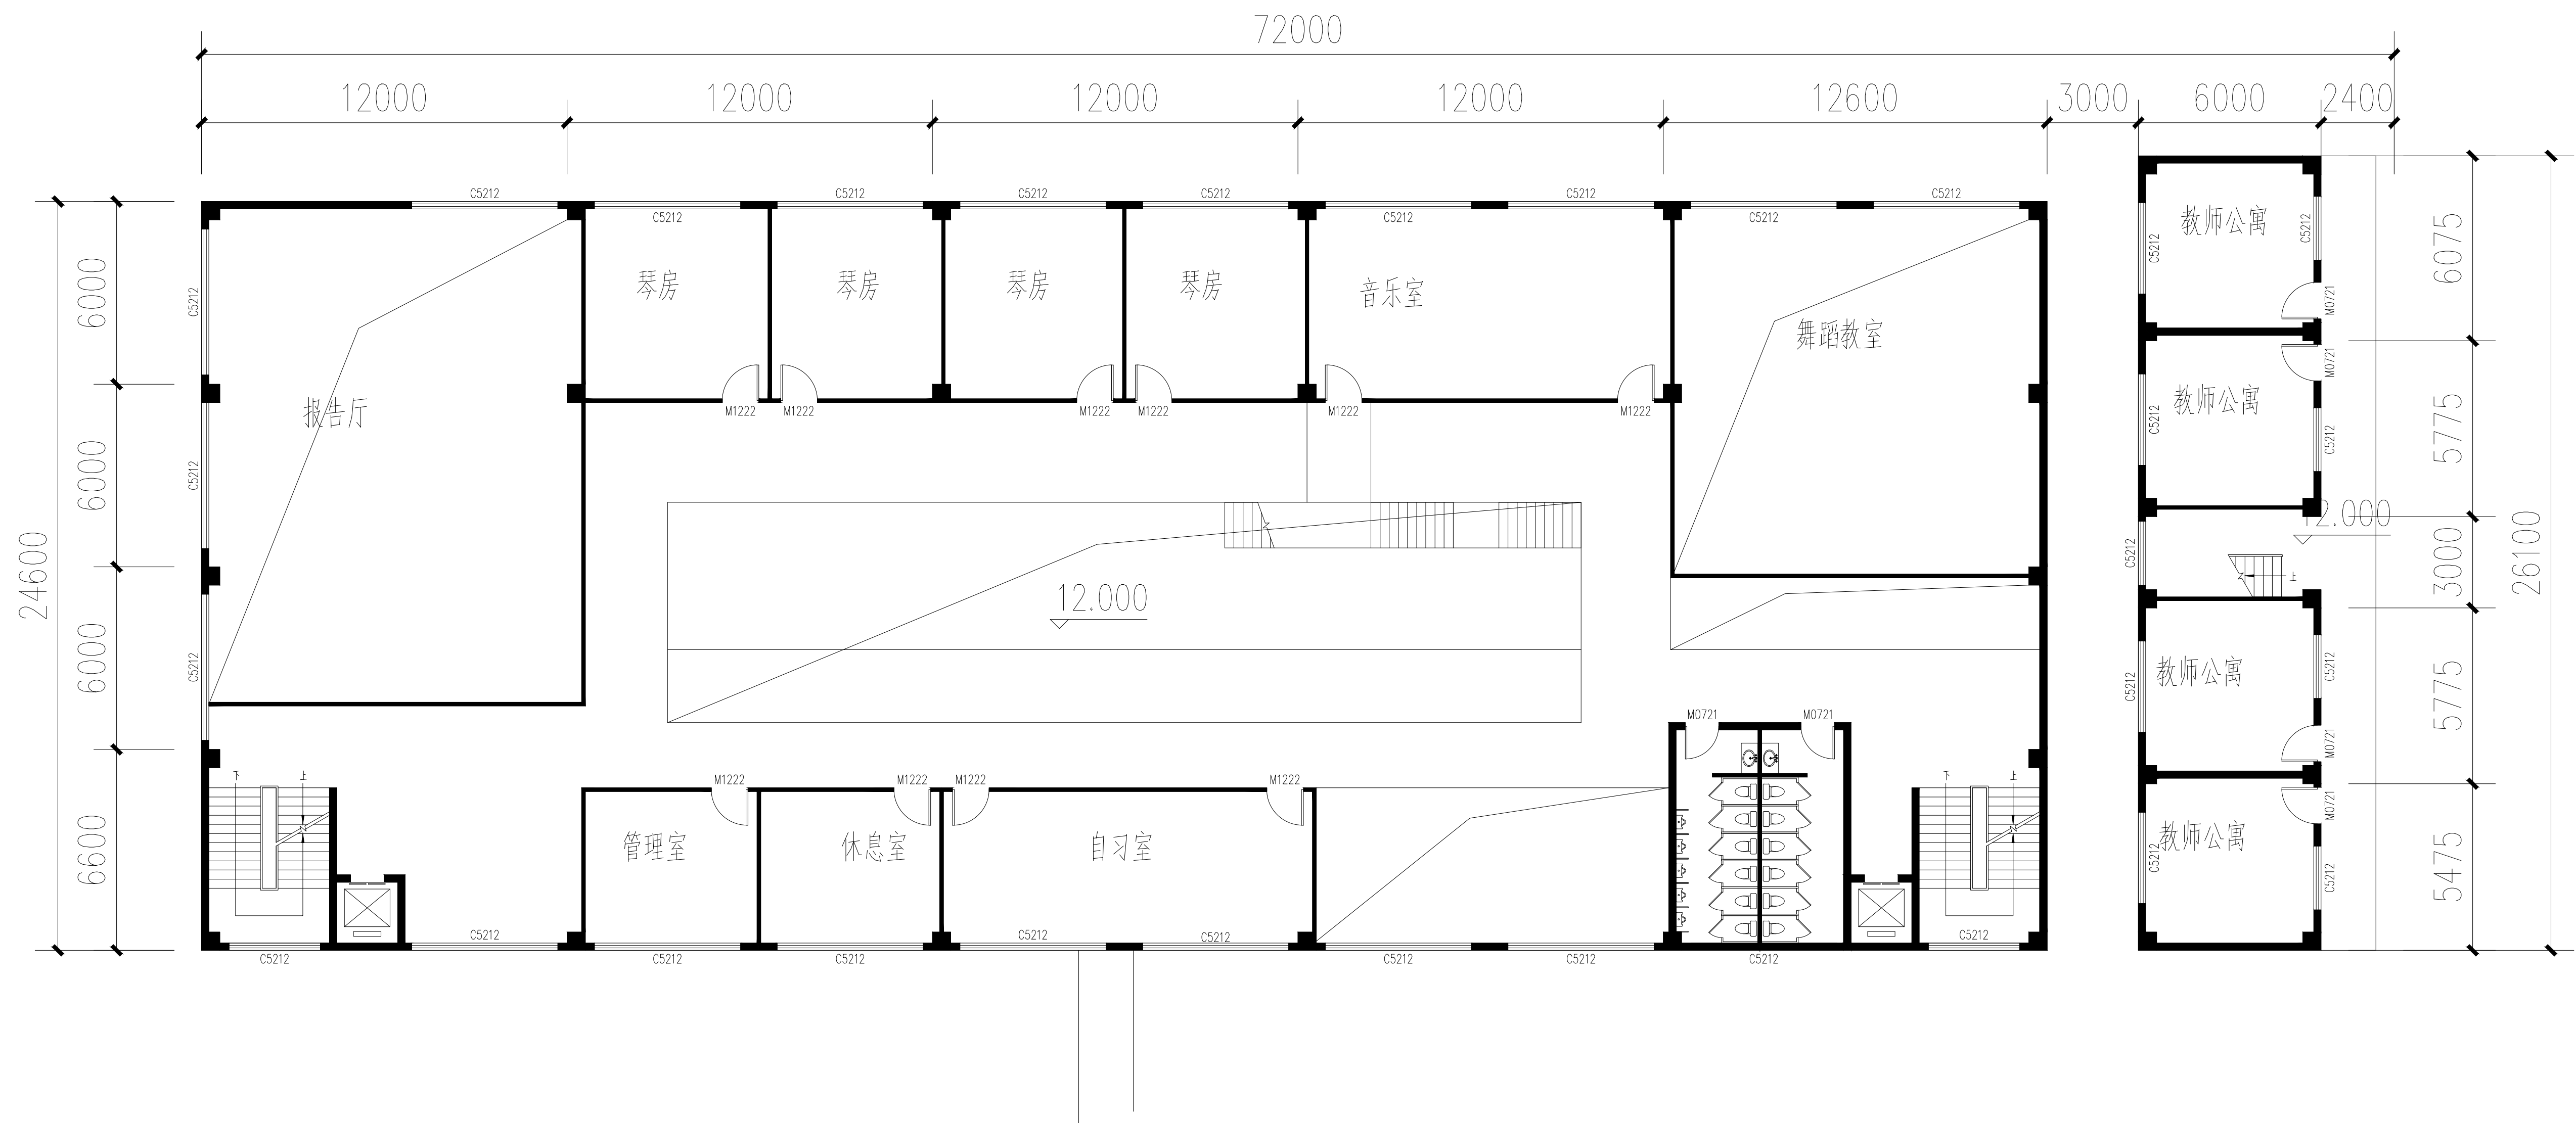

四层平面图1：500