




FT-4 A-A剖面 1:50

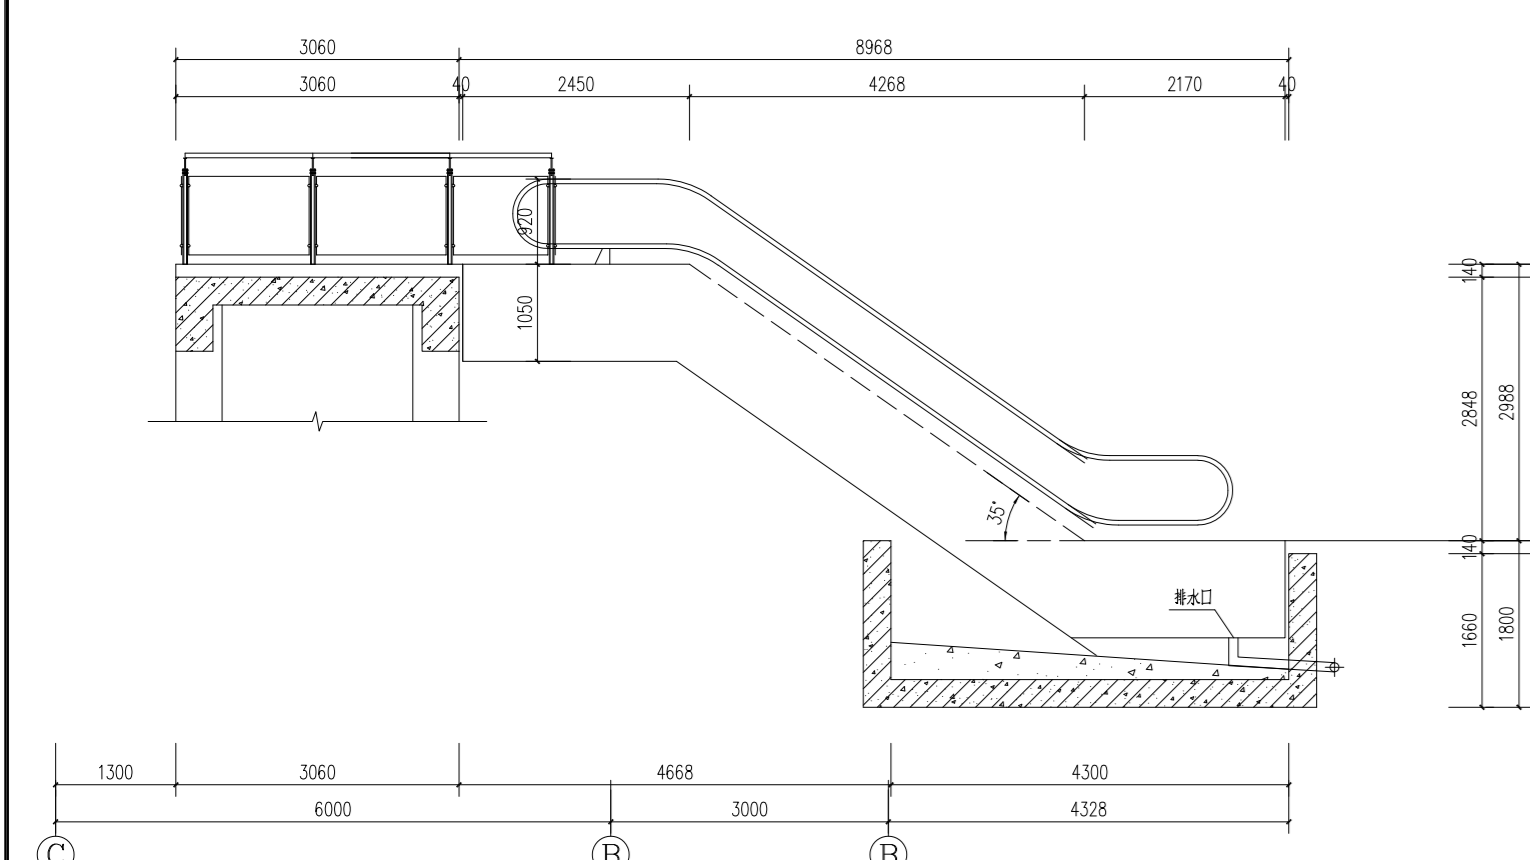


FT-4 B-B剖面 1:50

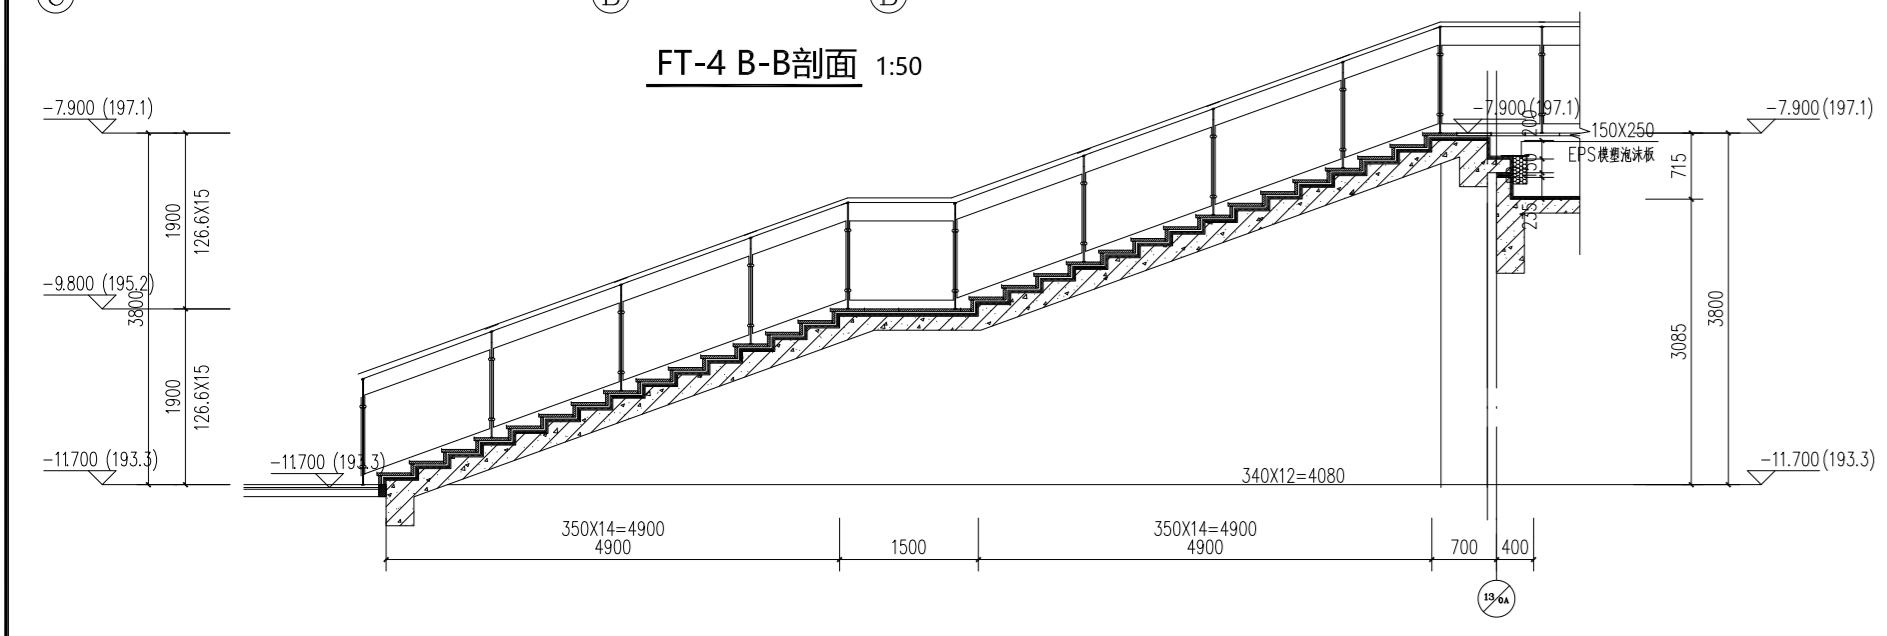


TB-1 F-F剖面 1:50

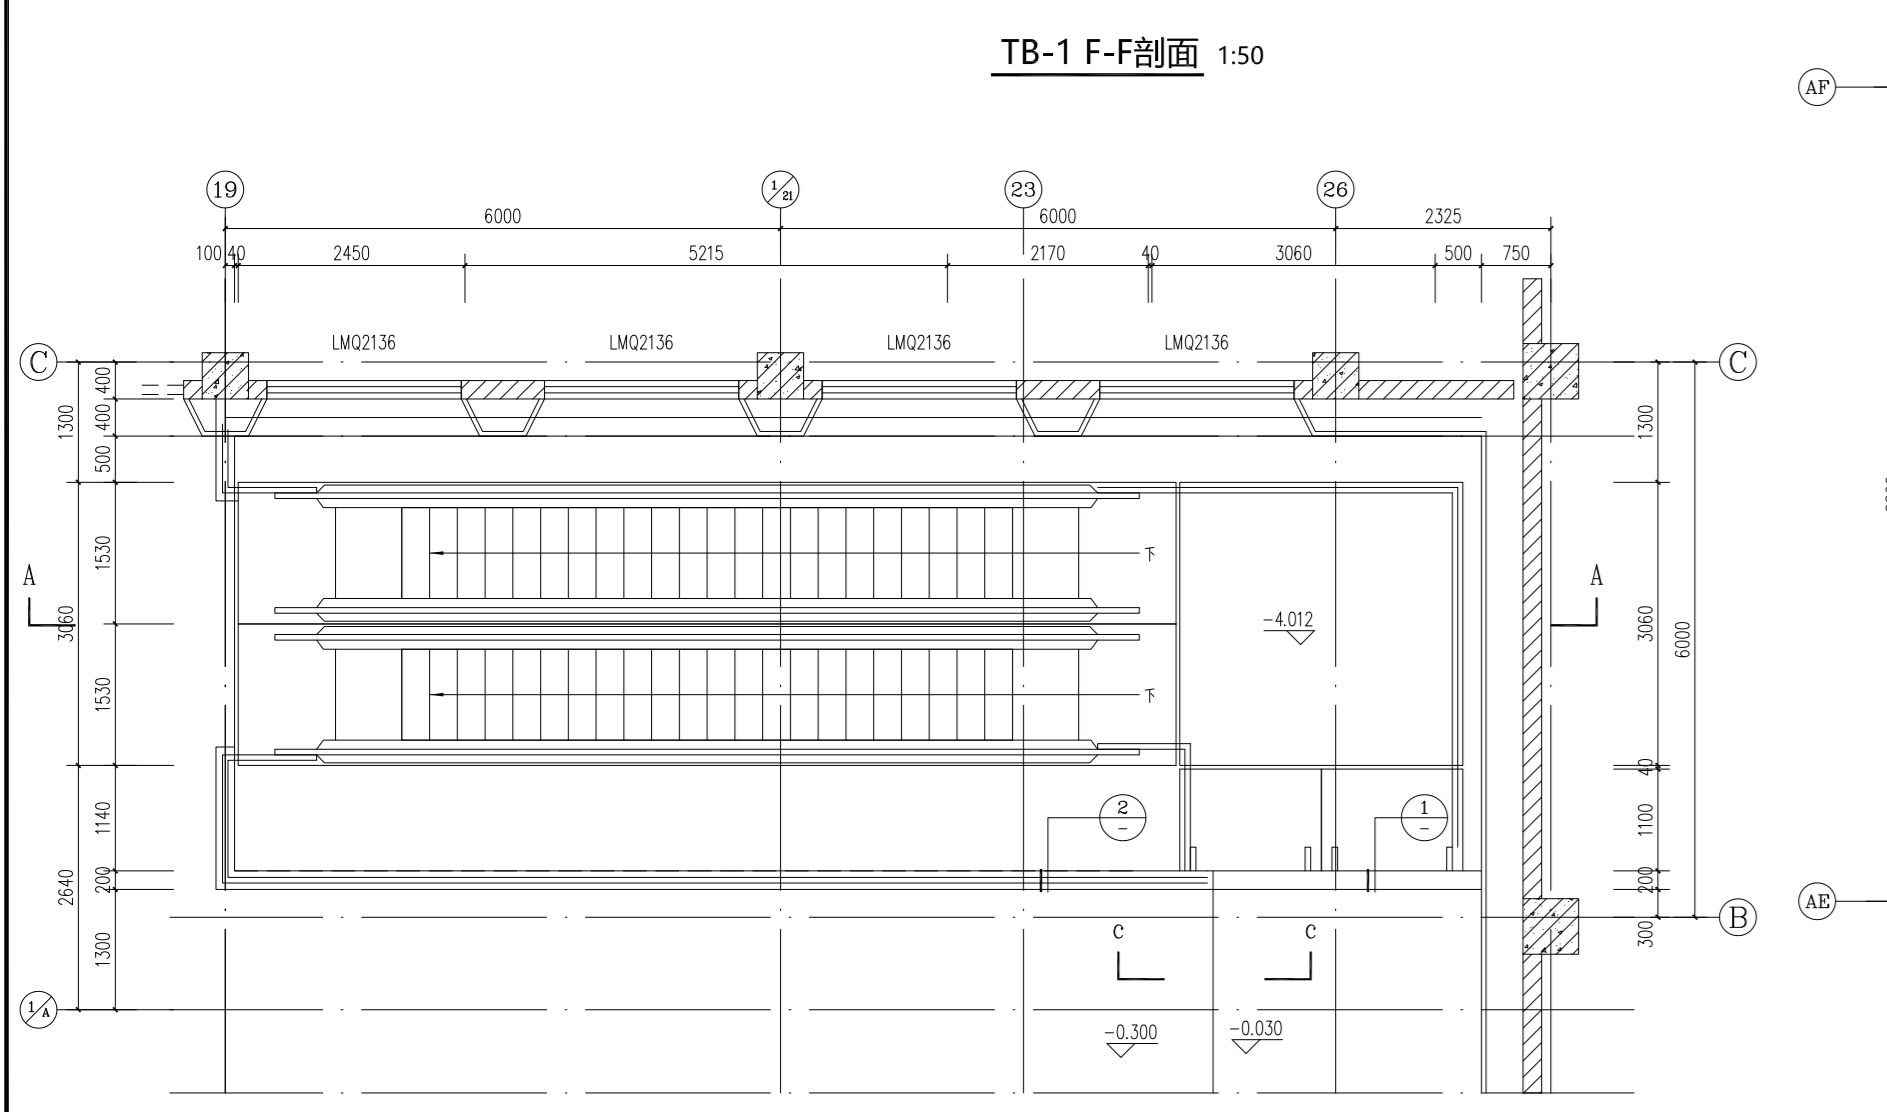


FT-4 ±0.000标高平面 1:50

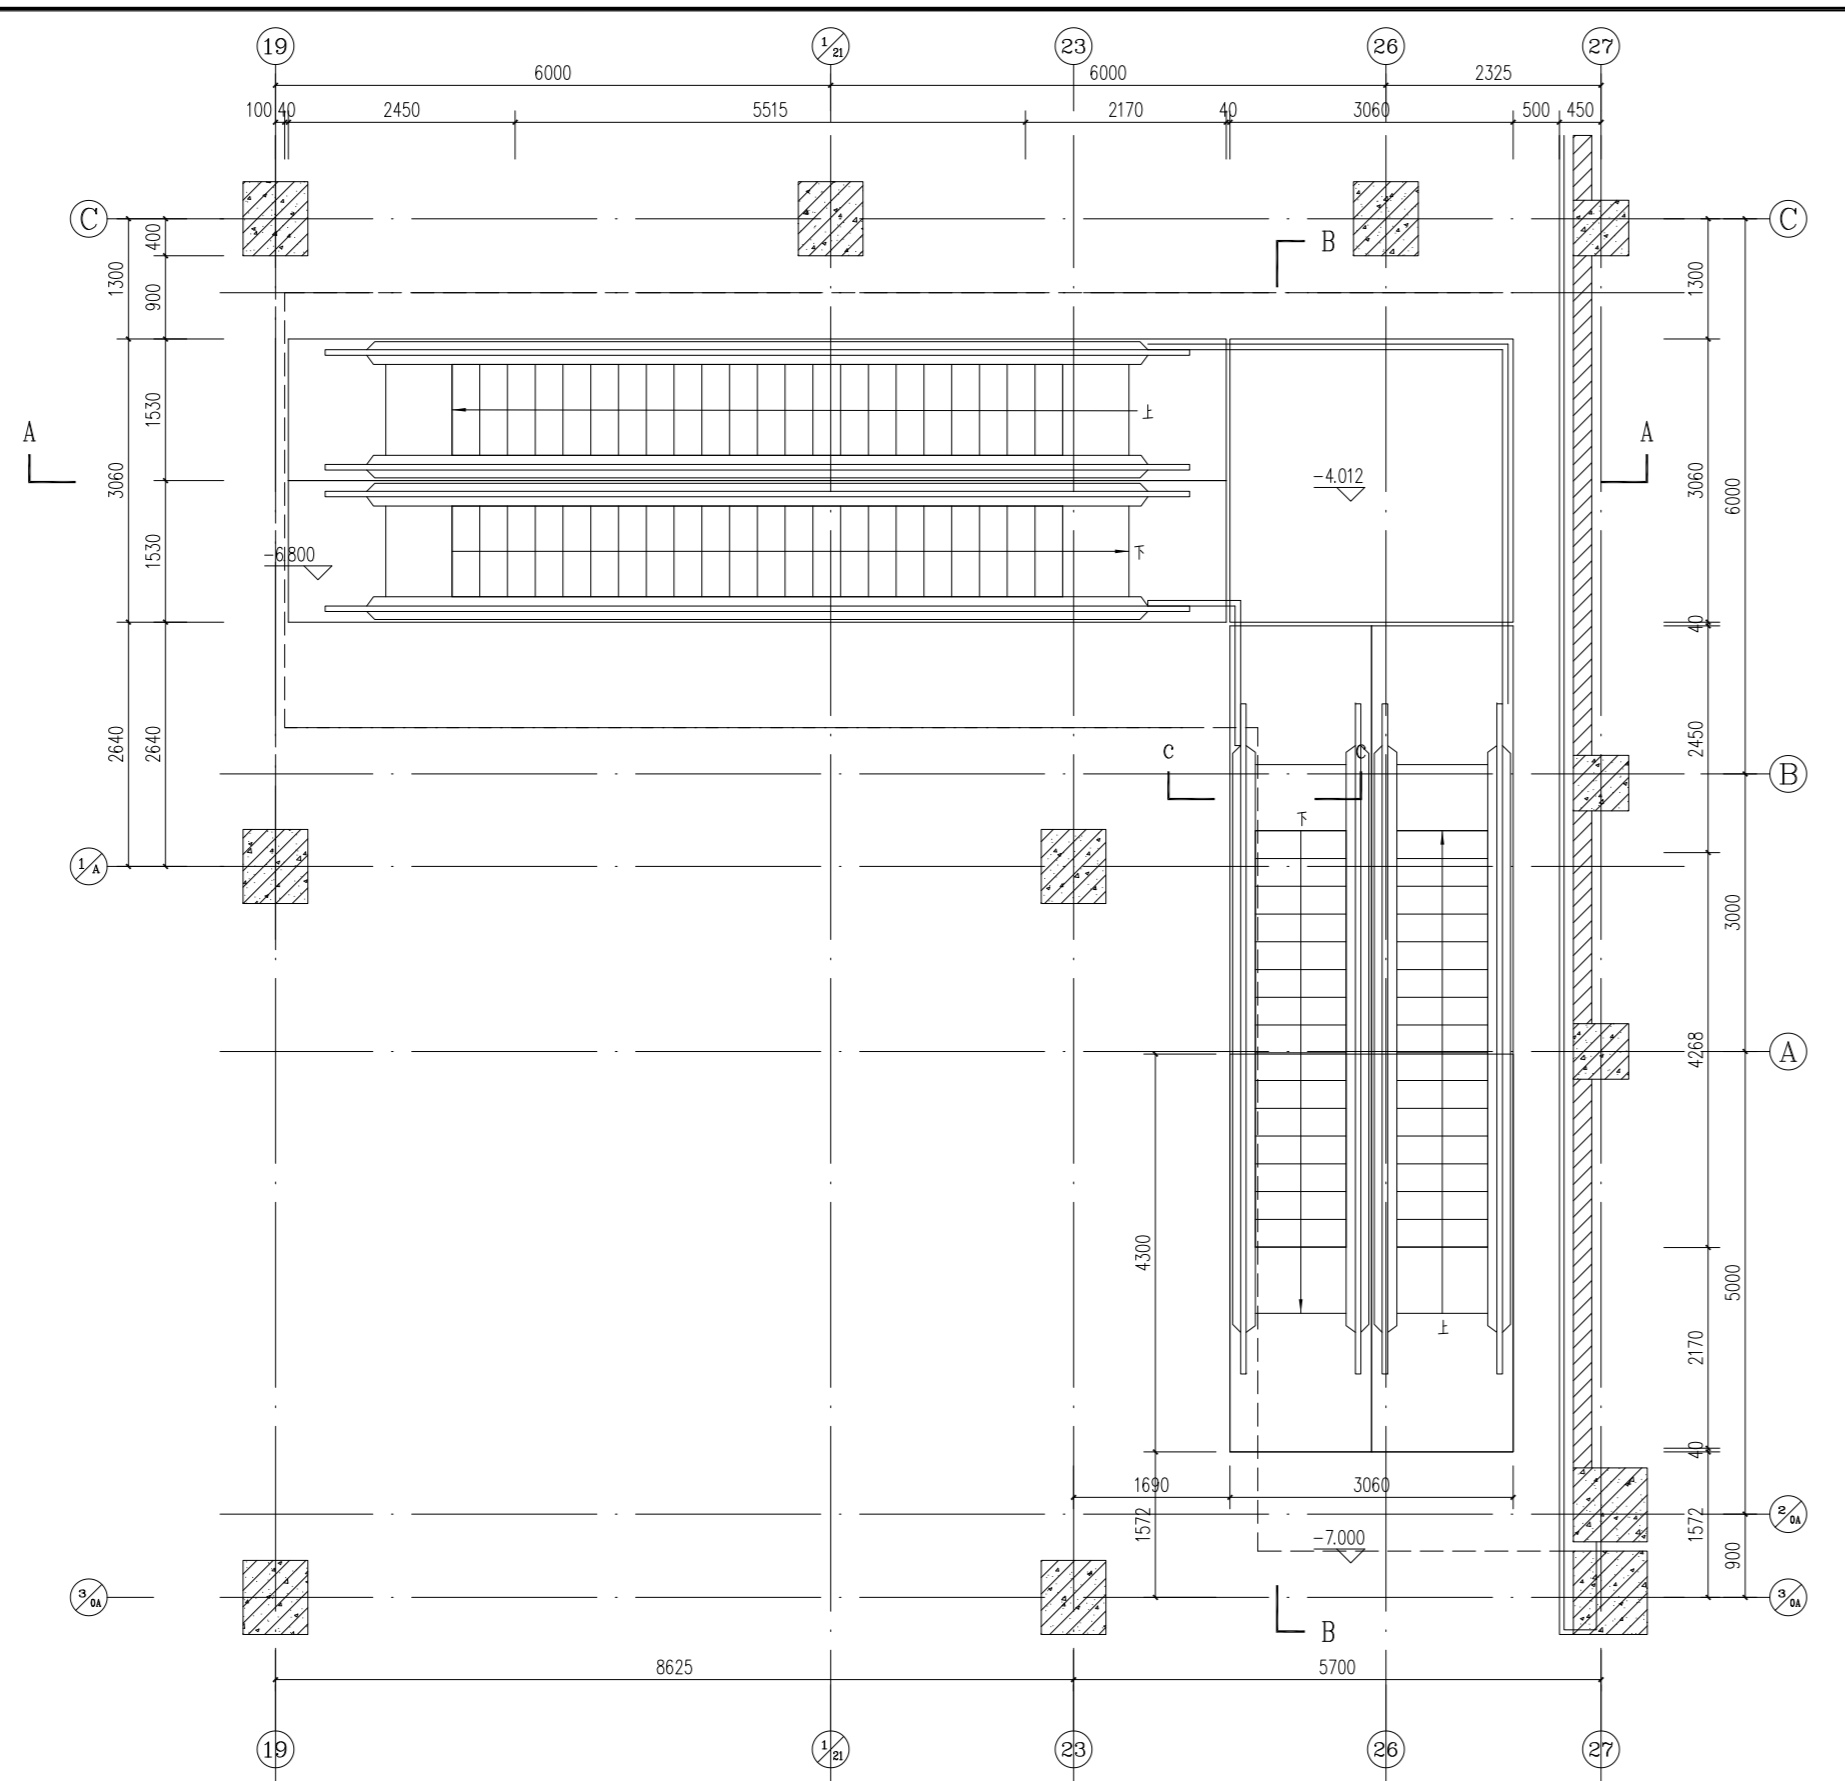


FT-4 -3.8标高平面 1:50

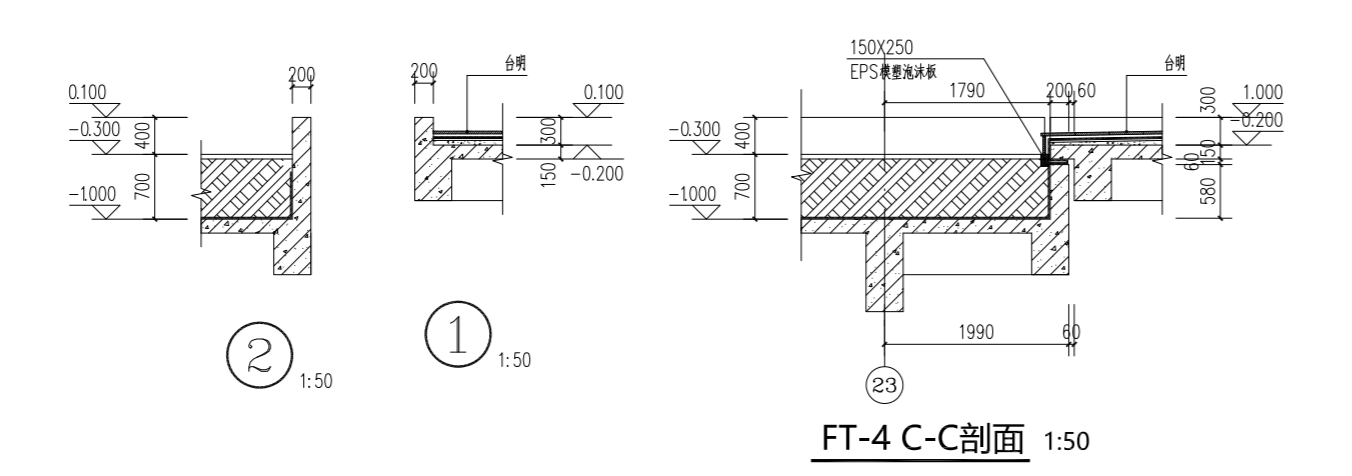


FT-4 C-C剖面 1:50

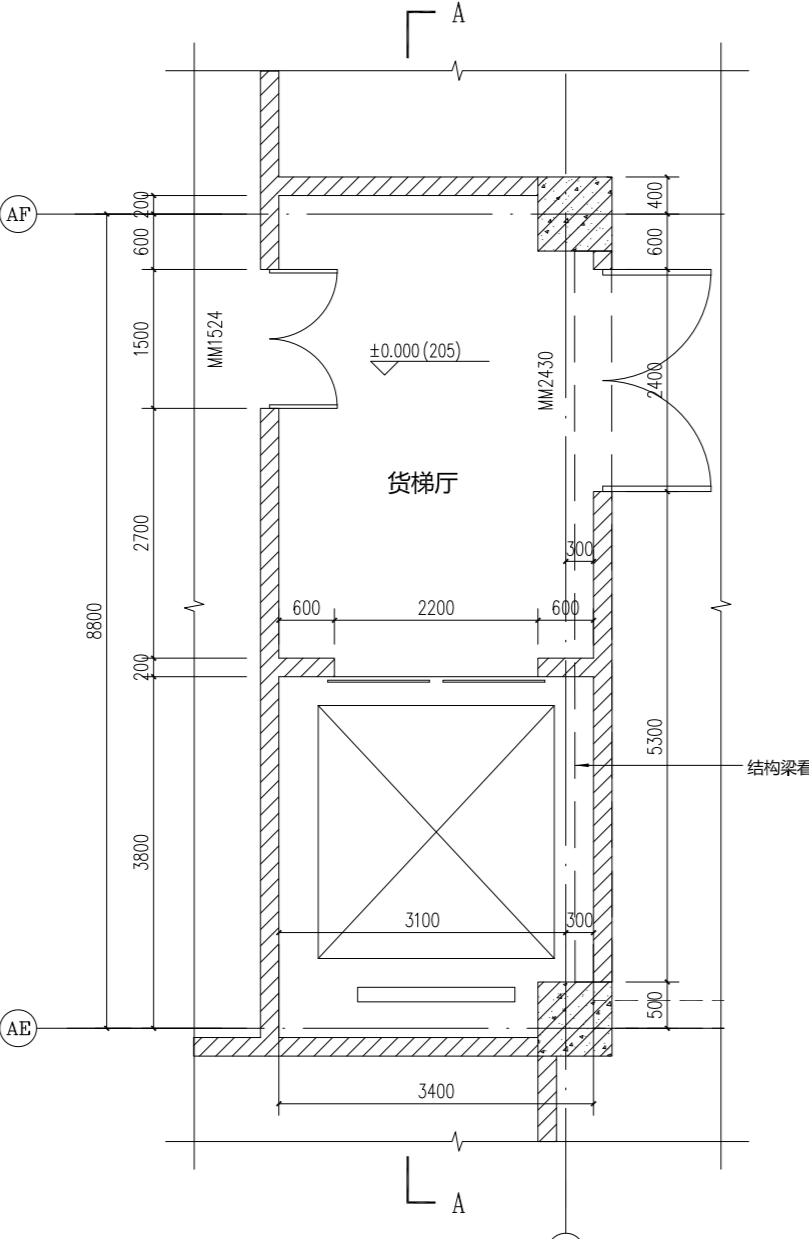


HT-2 ±0.000标高平面 1:50

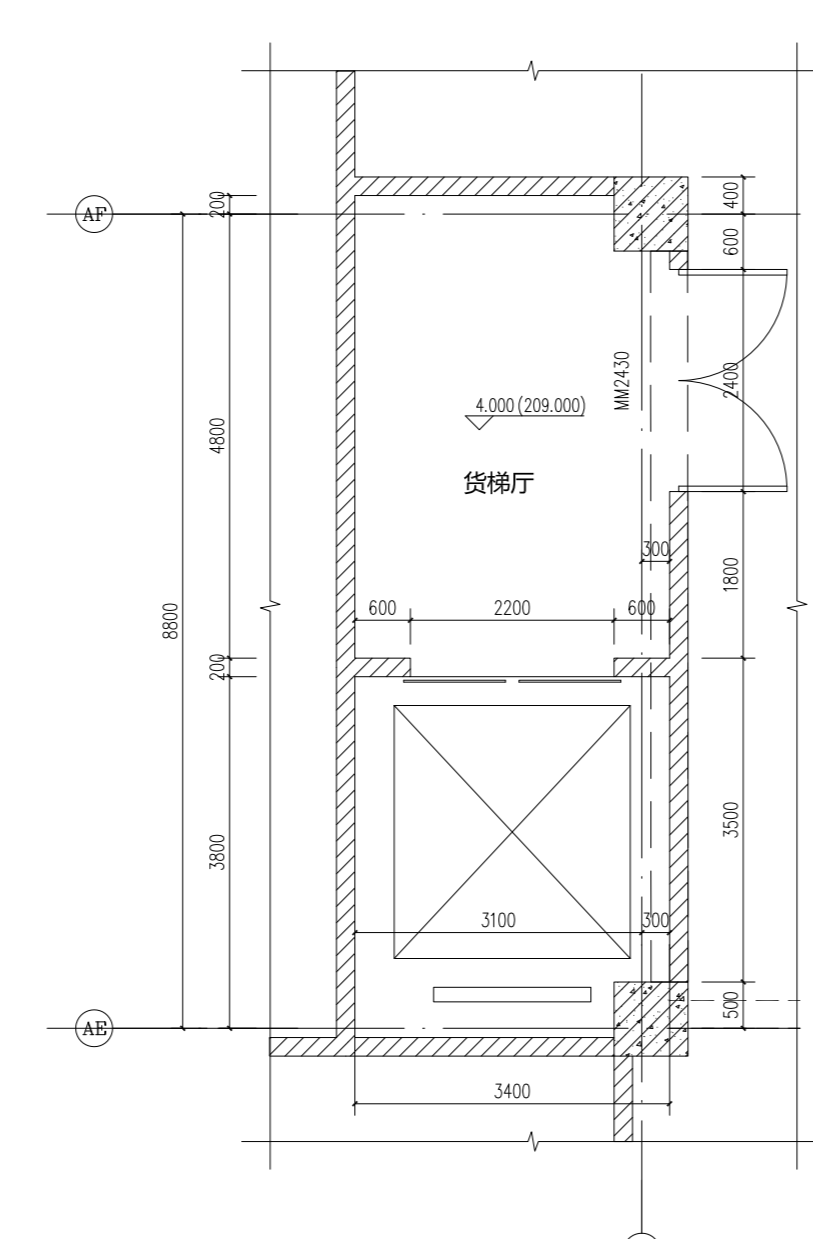


HT-2 -4.000标高平面 1:50

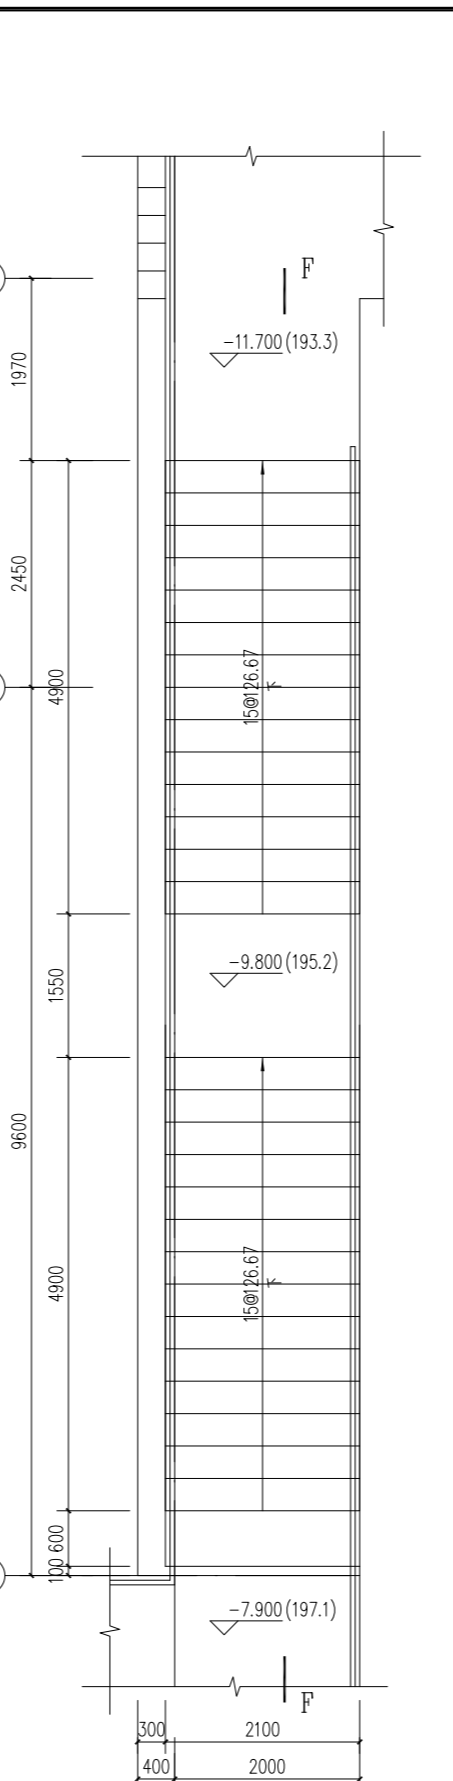


TB-1 放大平面 1:50

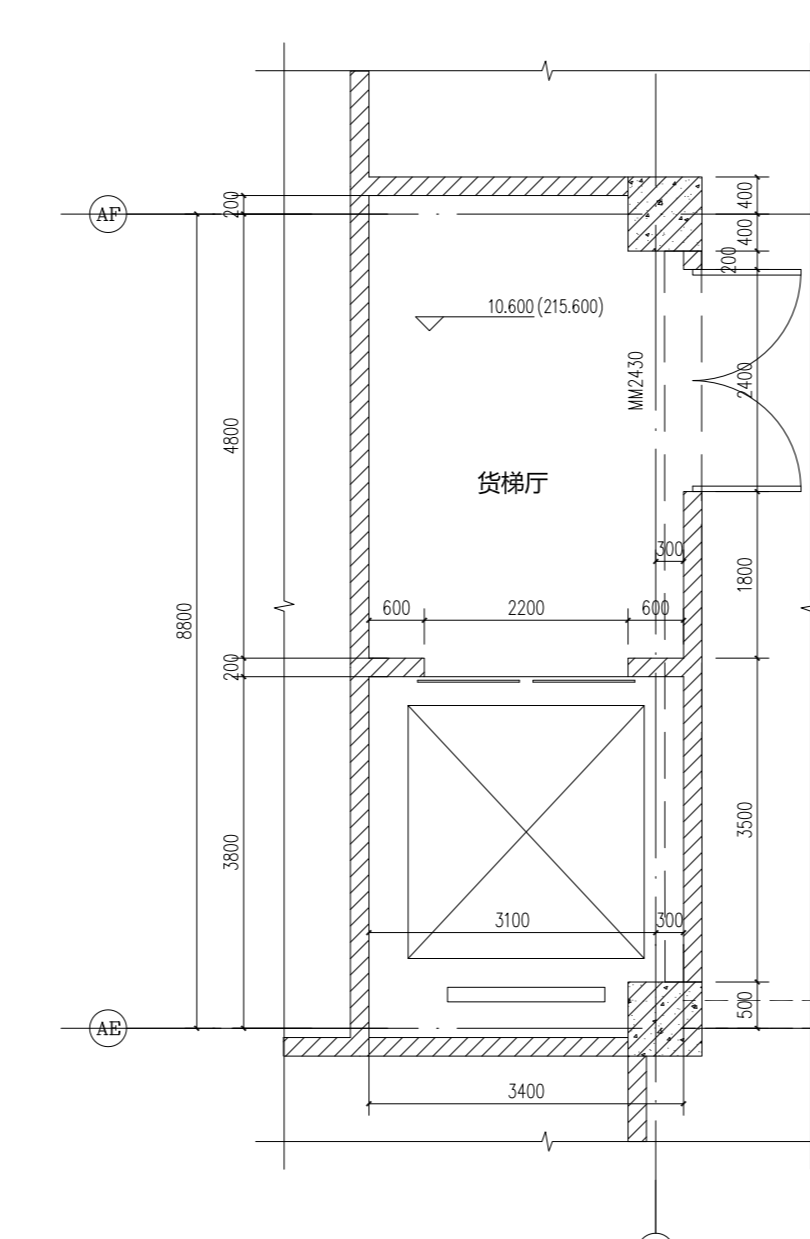


HT-2 -10.000标高平面 1:50

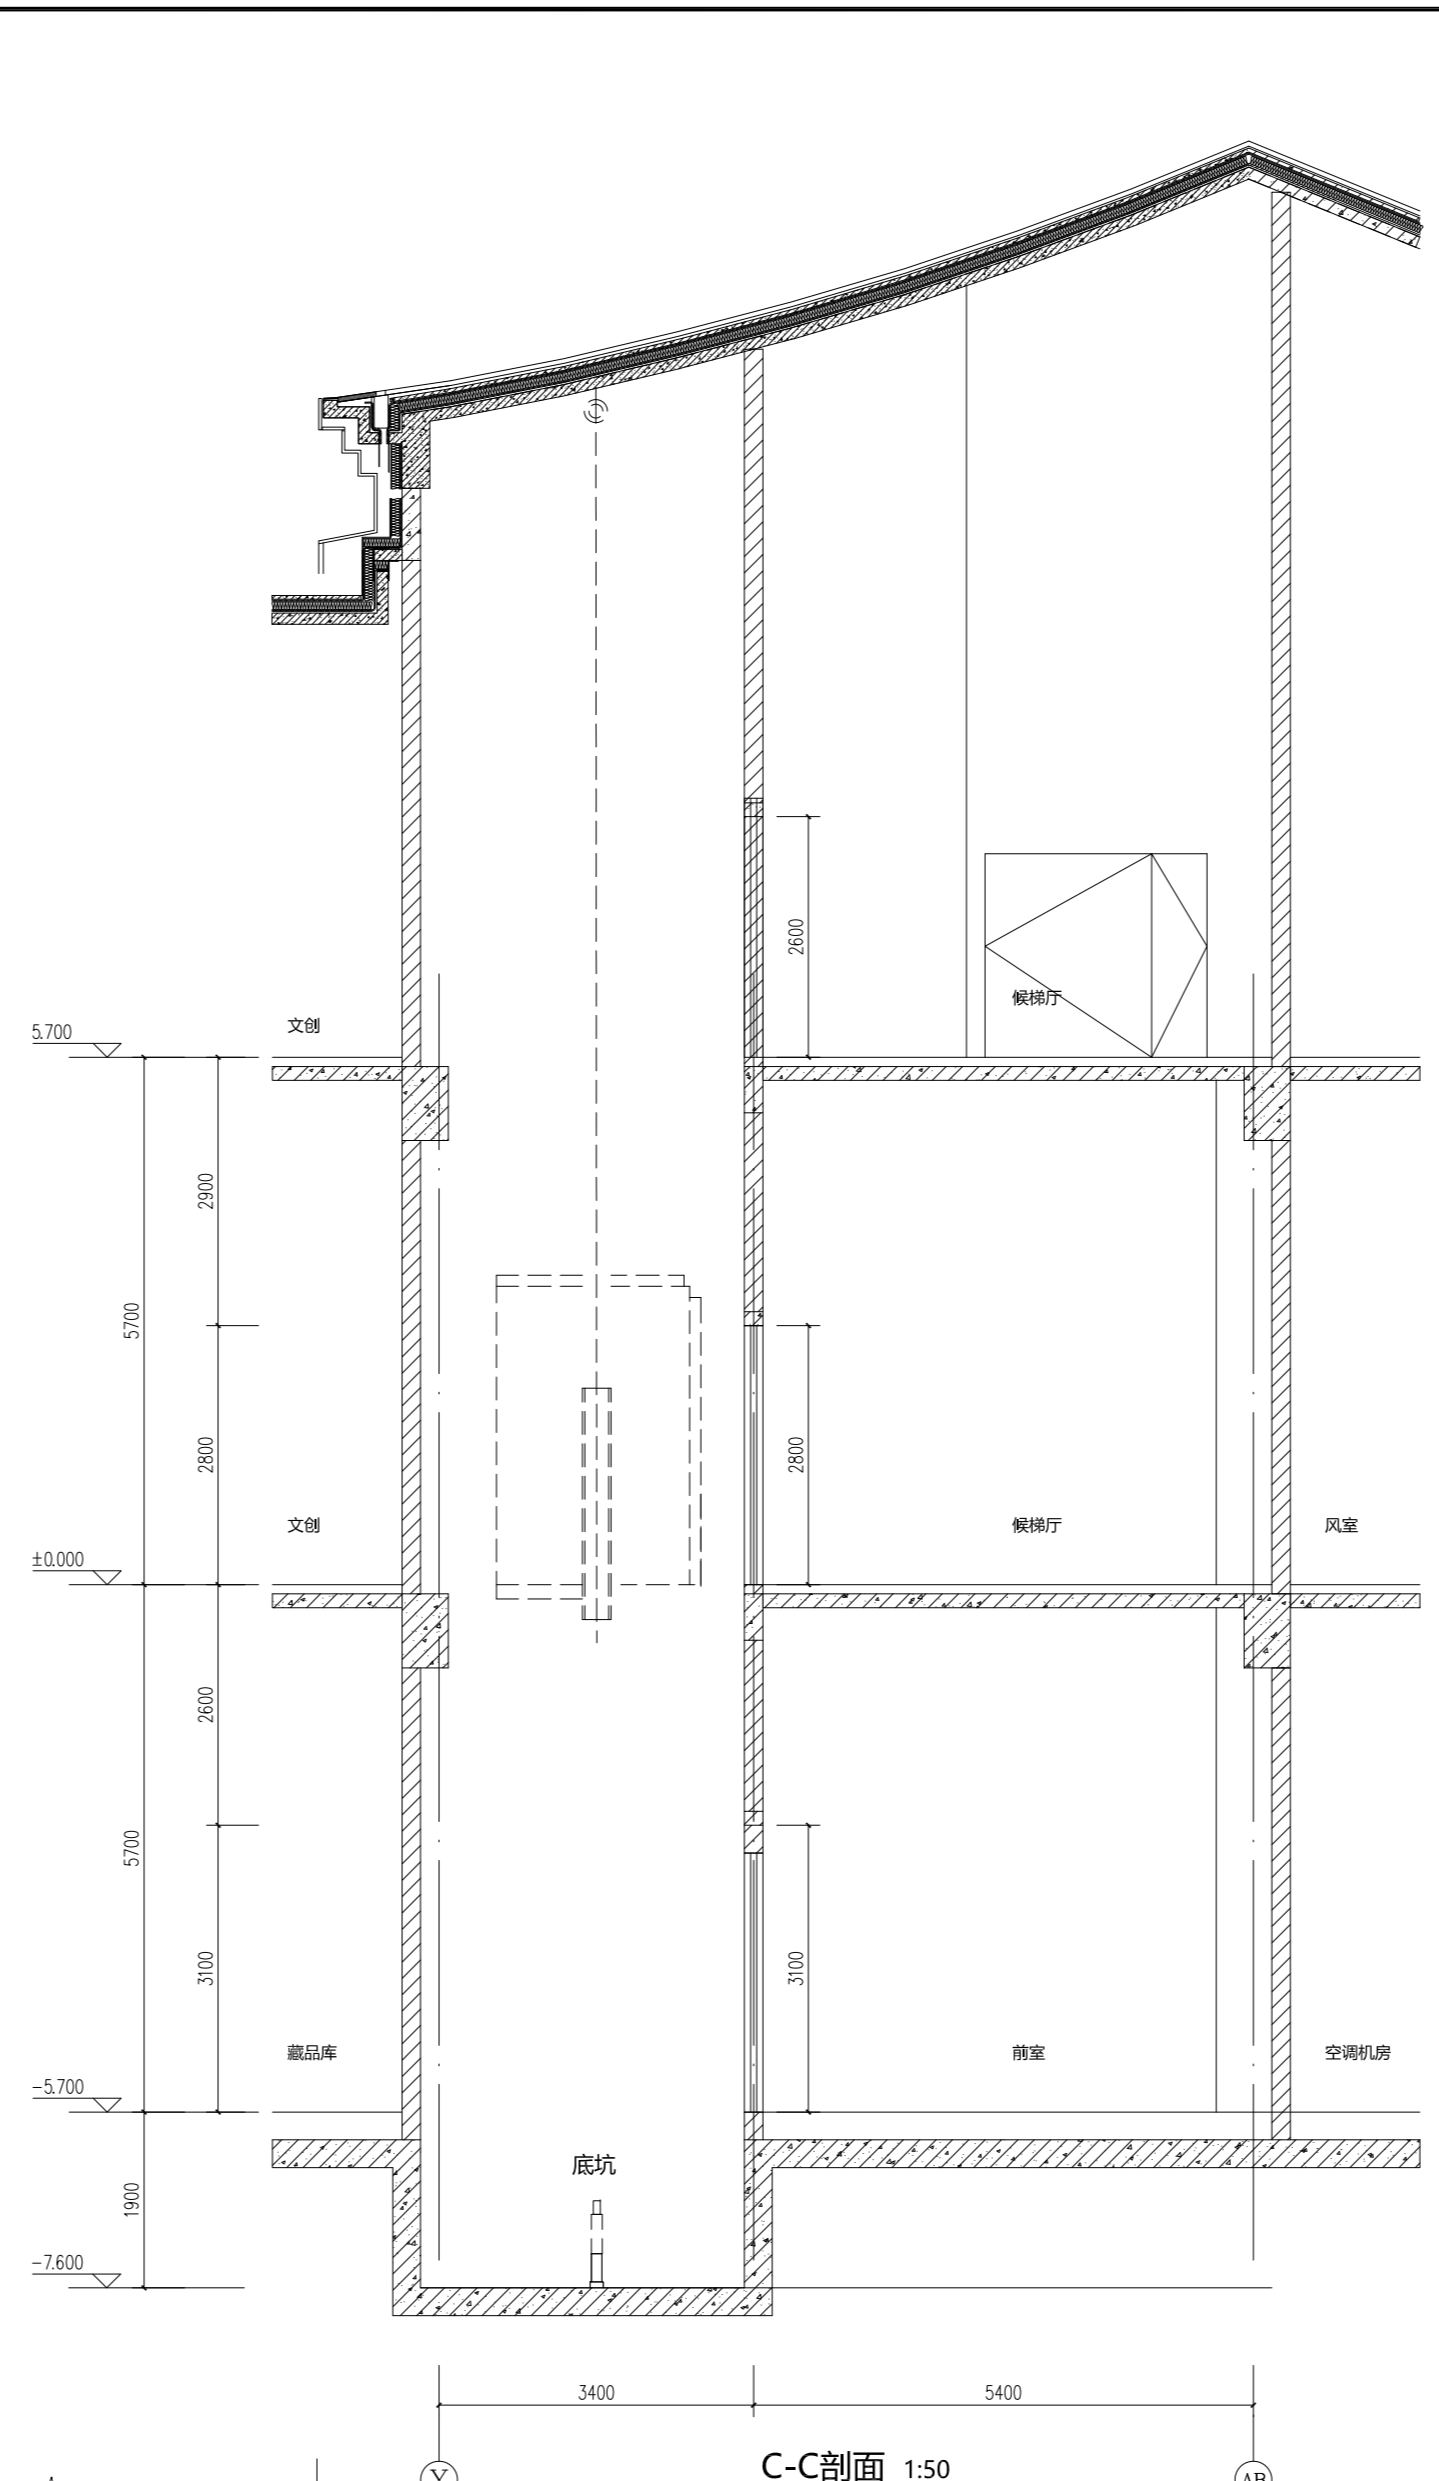


C-C剖面 1:50

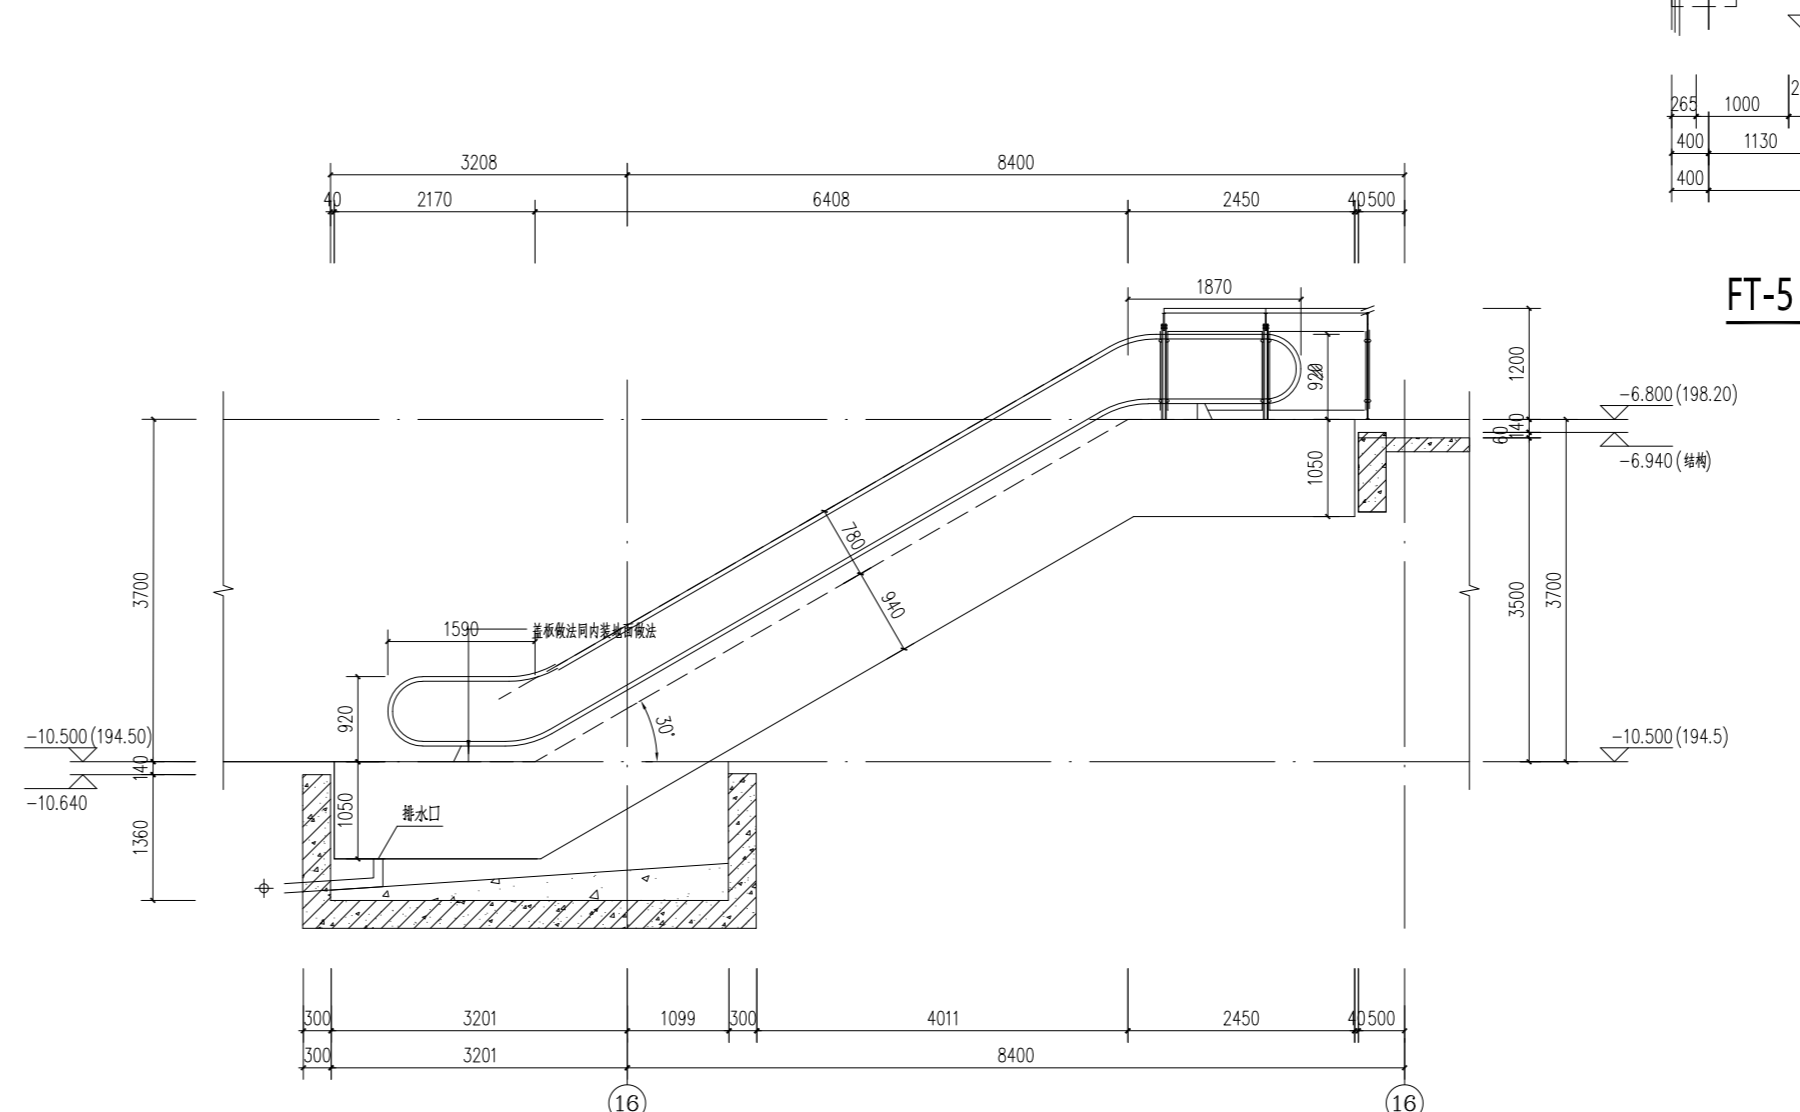


FT-5 D-D剖面 1:50

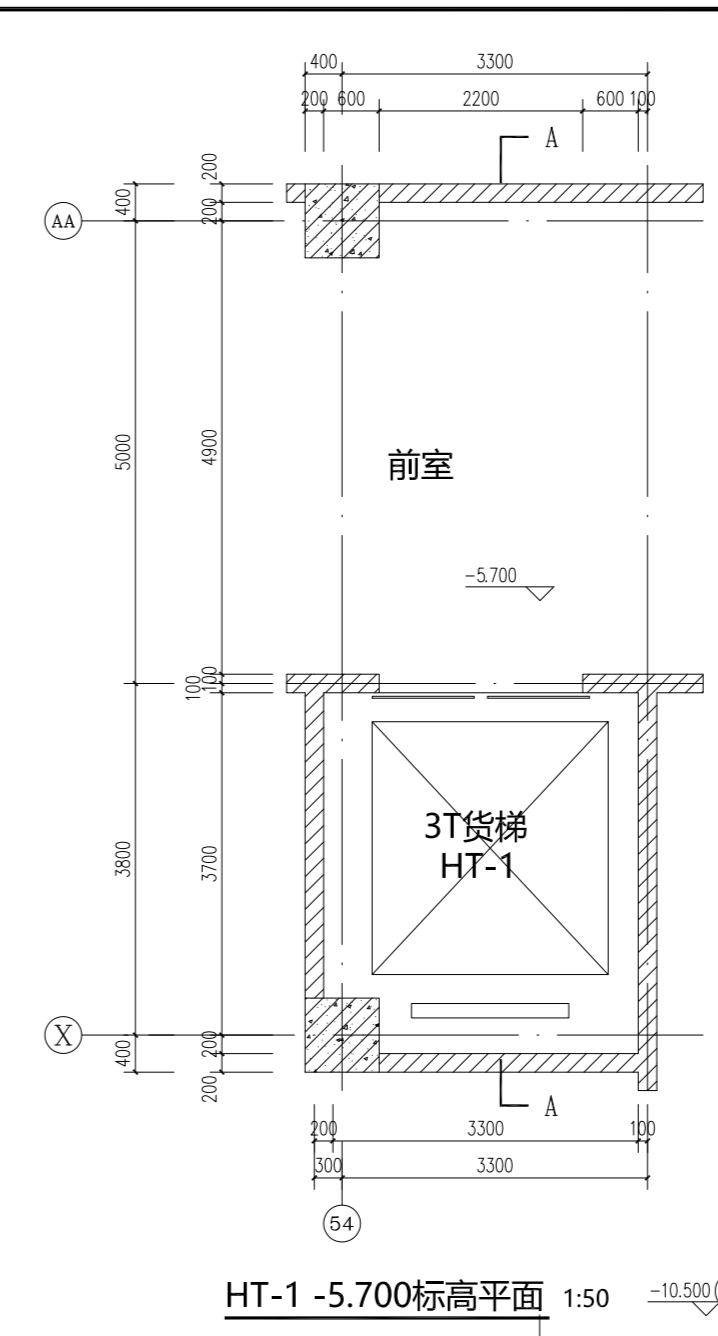


HT-1 -5.700标高平面 1:50

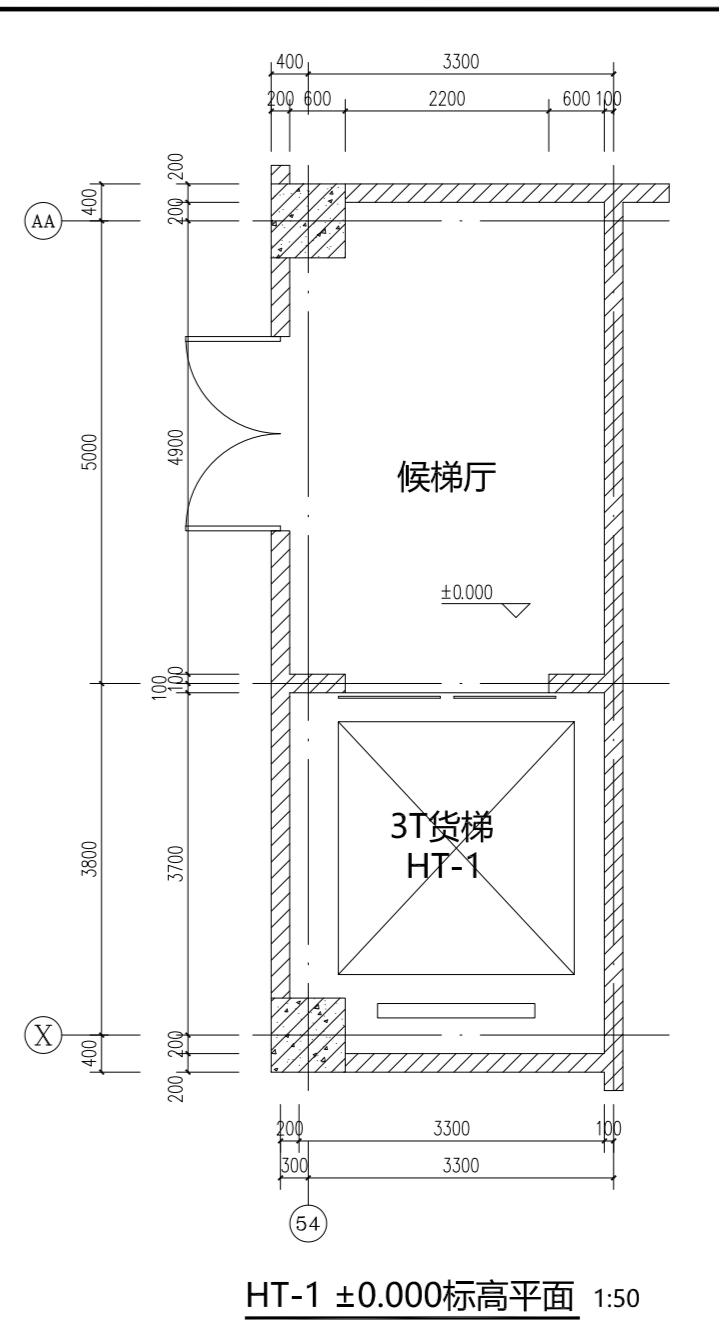


HT-1 ±0.000标高平面 1:50

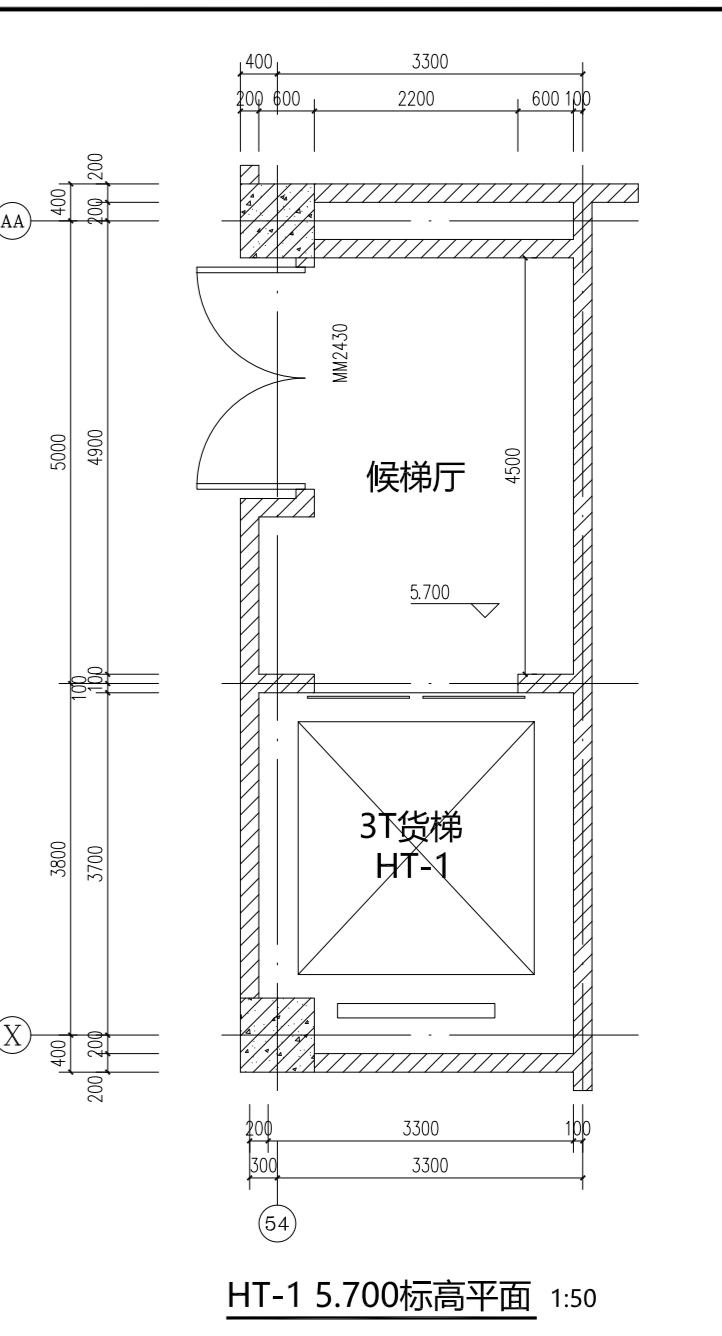

HT-1 5.700标高平面 1:50

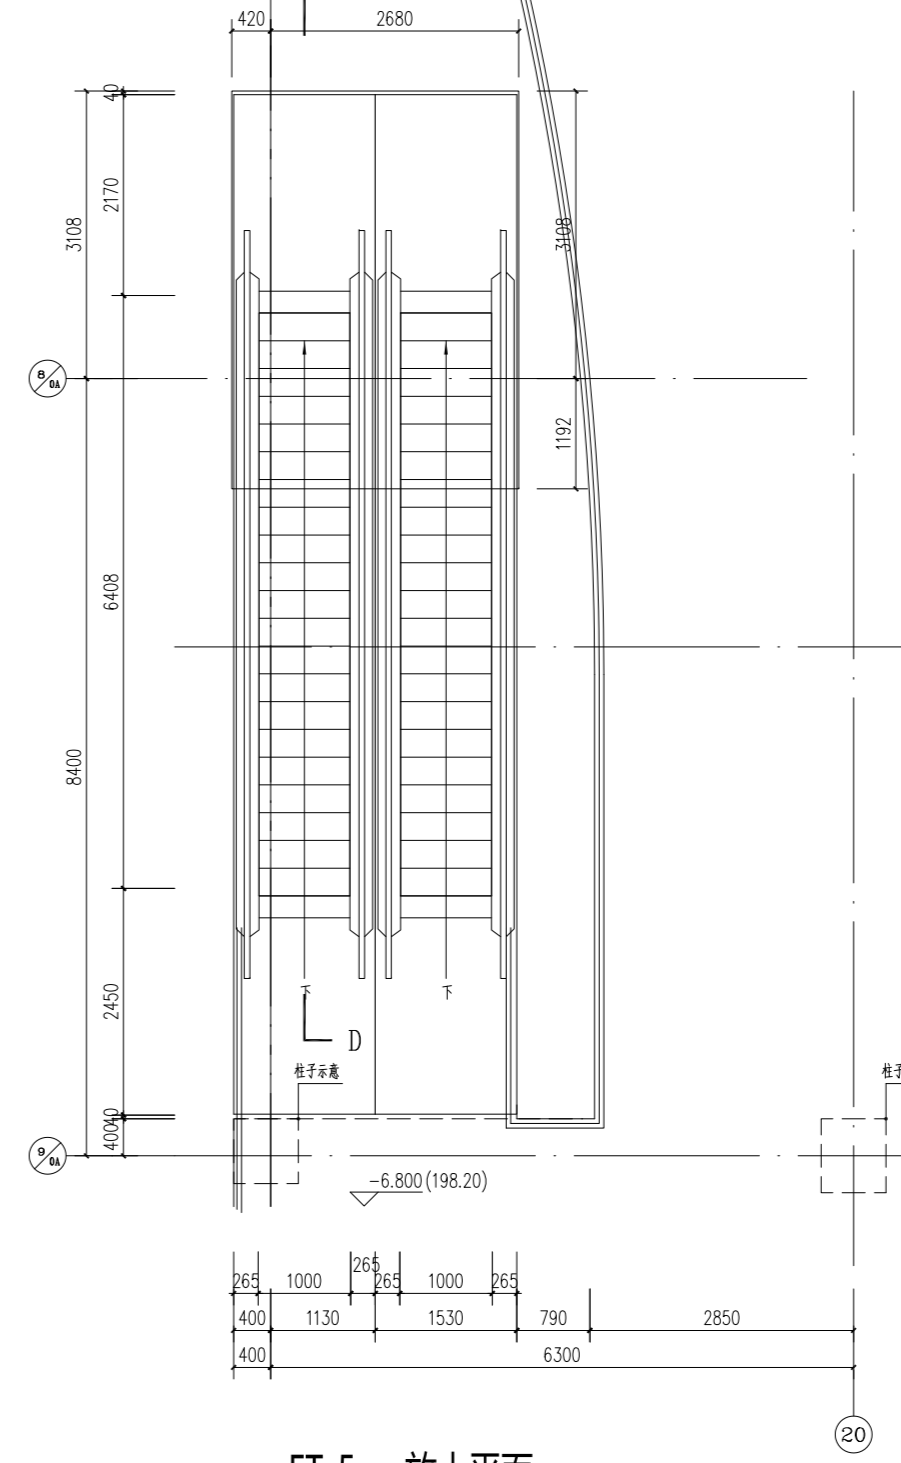

FT-5 放大平面 1:50

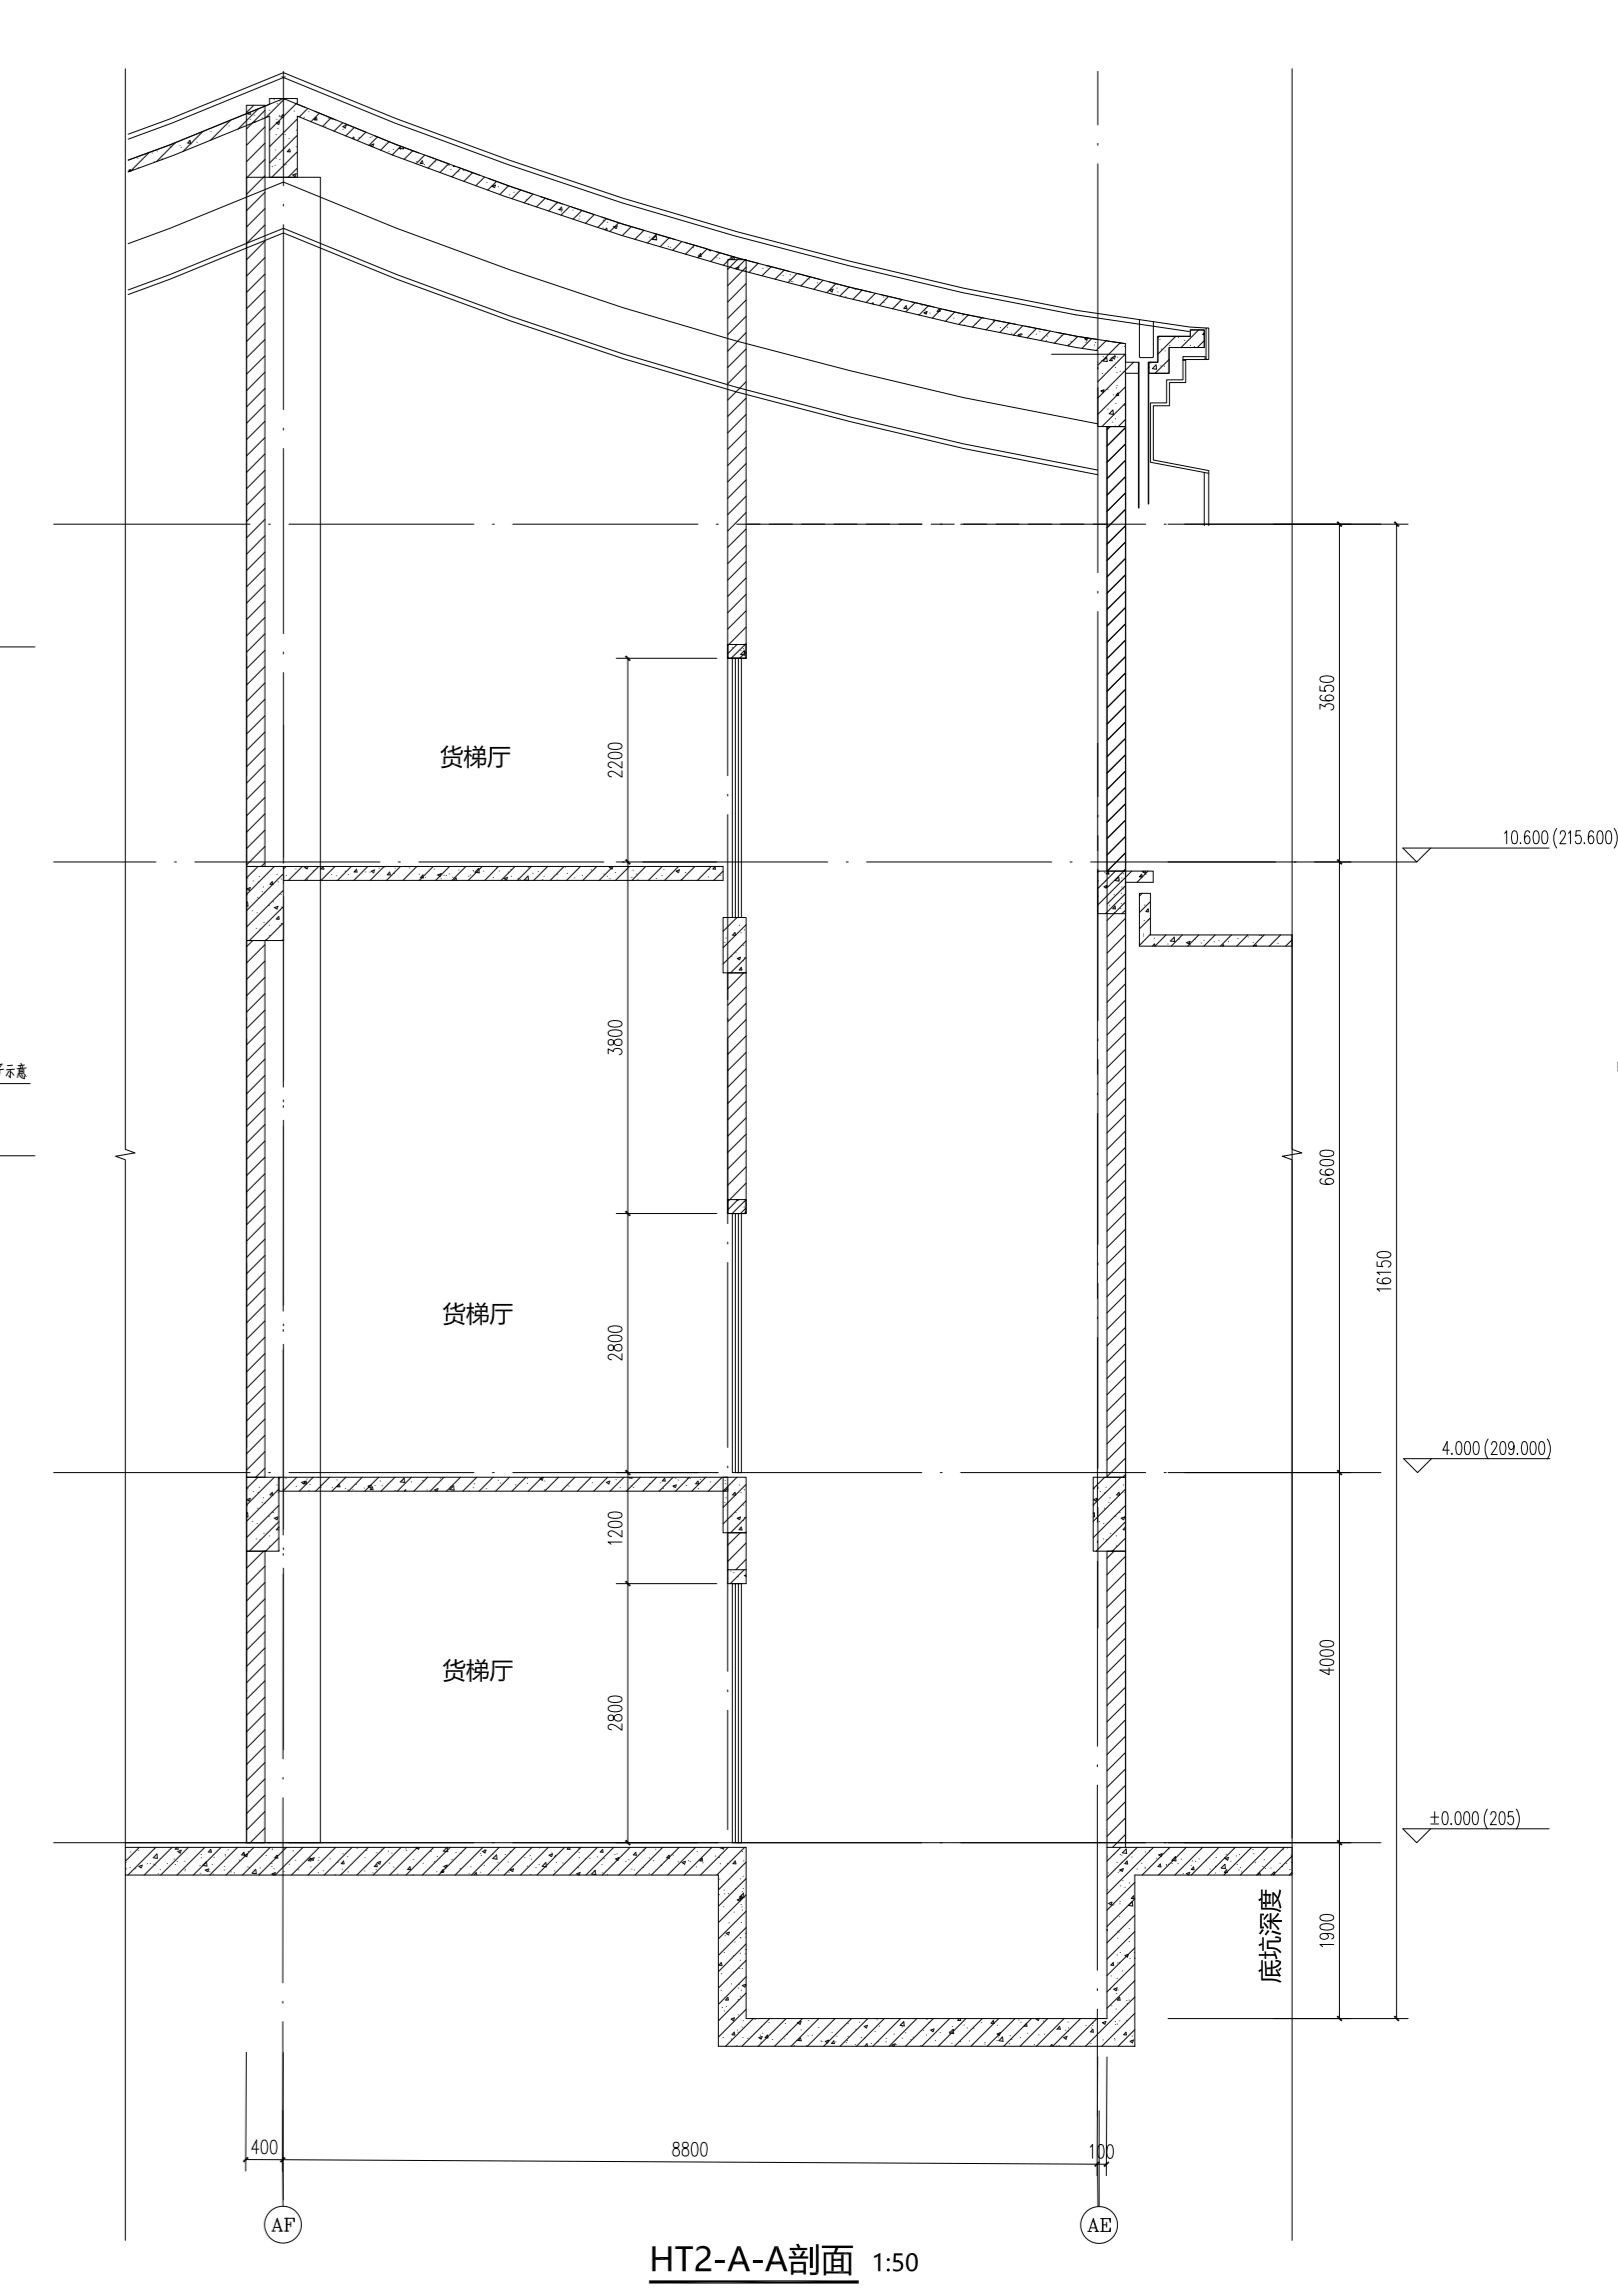

HT2-A-A剖面 1:50

