
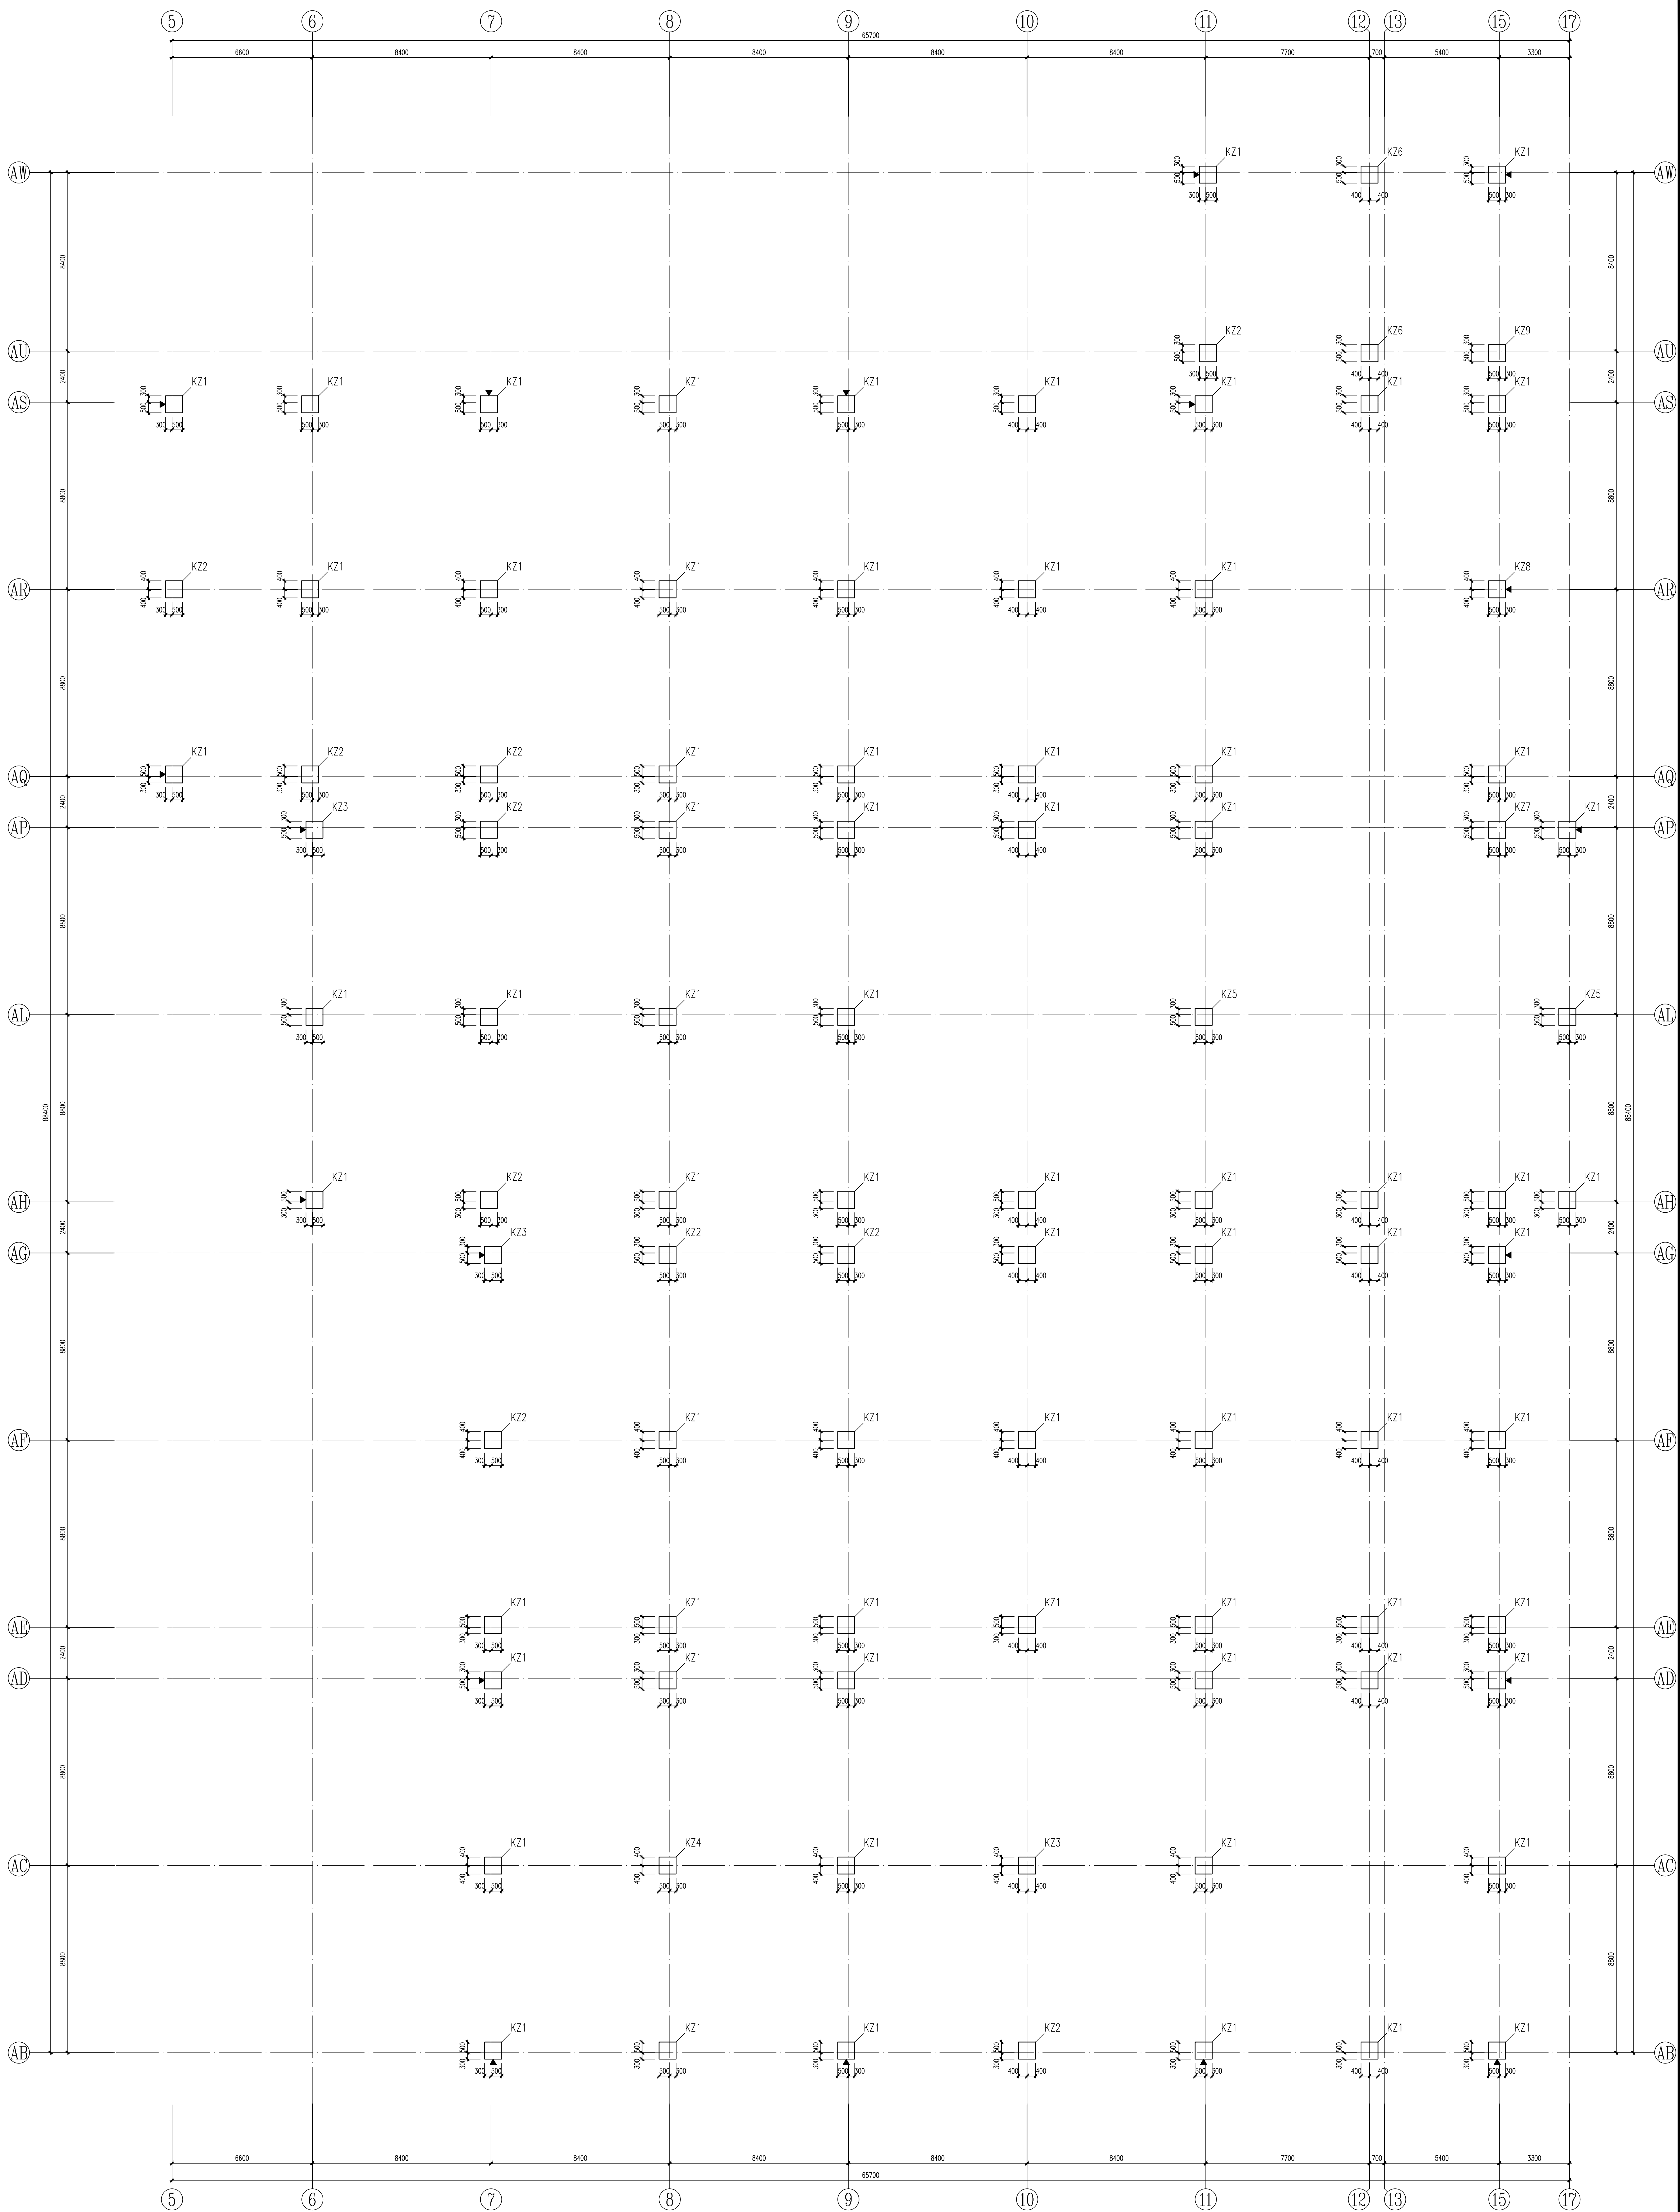
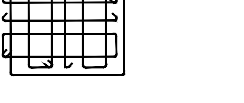
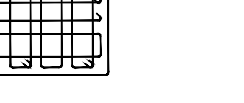
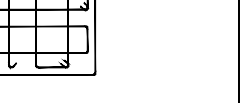
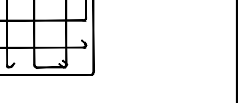
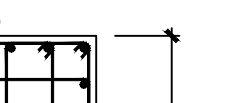
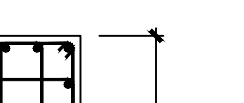
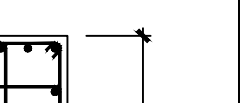
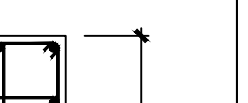
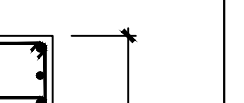
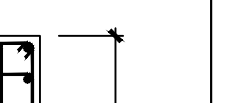
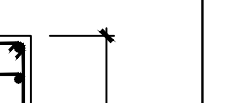
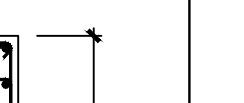
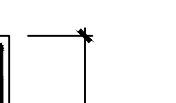
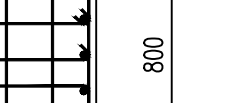
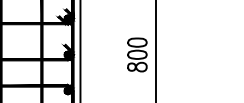
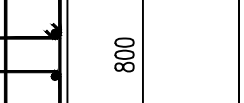
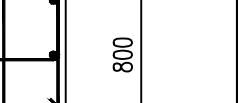
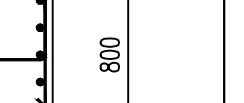
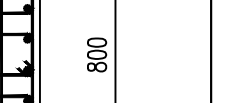
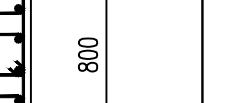
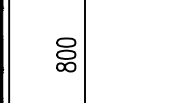
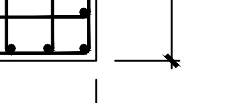
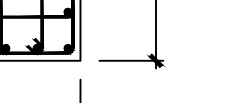
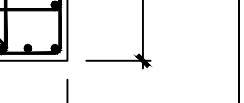
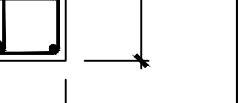
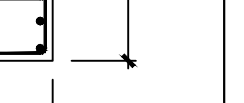
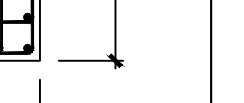
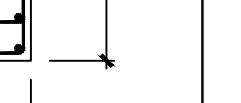
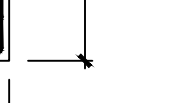
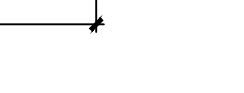
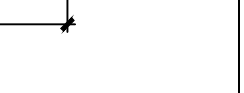
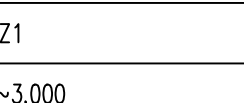
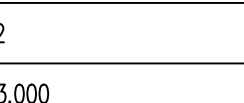
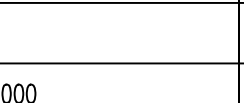
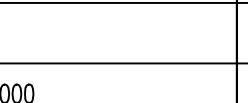
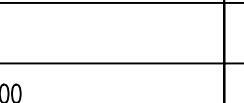
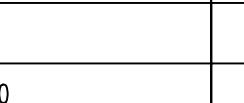
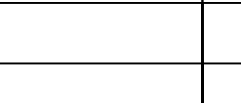
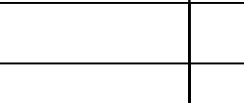
 
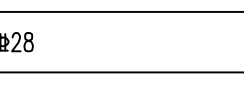
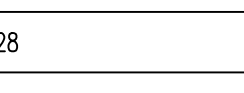
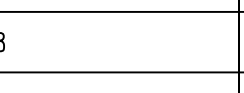
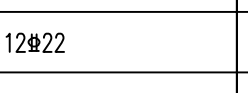
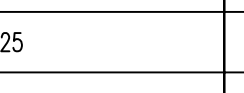
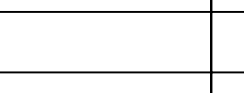
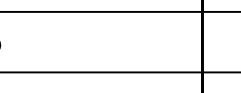
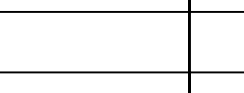


总图				暖通			
建筑				动力			
结构				电气			
给排水							

 

一层柱配筋平面

##	        								
	        								
K1	        								
K2	        								
K3	        								
K4	        								
K5	        								
K6	        								
K7	        								
K8	        								
K9	        								

--	--