




中国建筑西北设计研究院有限公司
CHINA ARCHITECTURAL DESIGN RESEARCH INSTITUTE CO., LTD.
设计证书编号: A161002630


合作单位
COOPERATION

此图仅用于前期招标, 不得用于施工

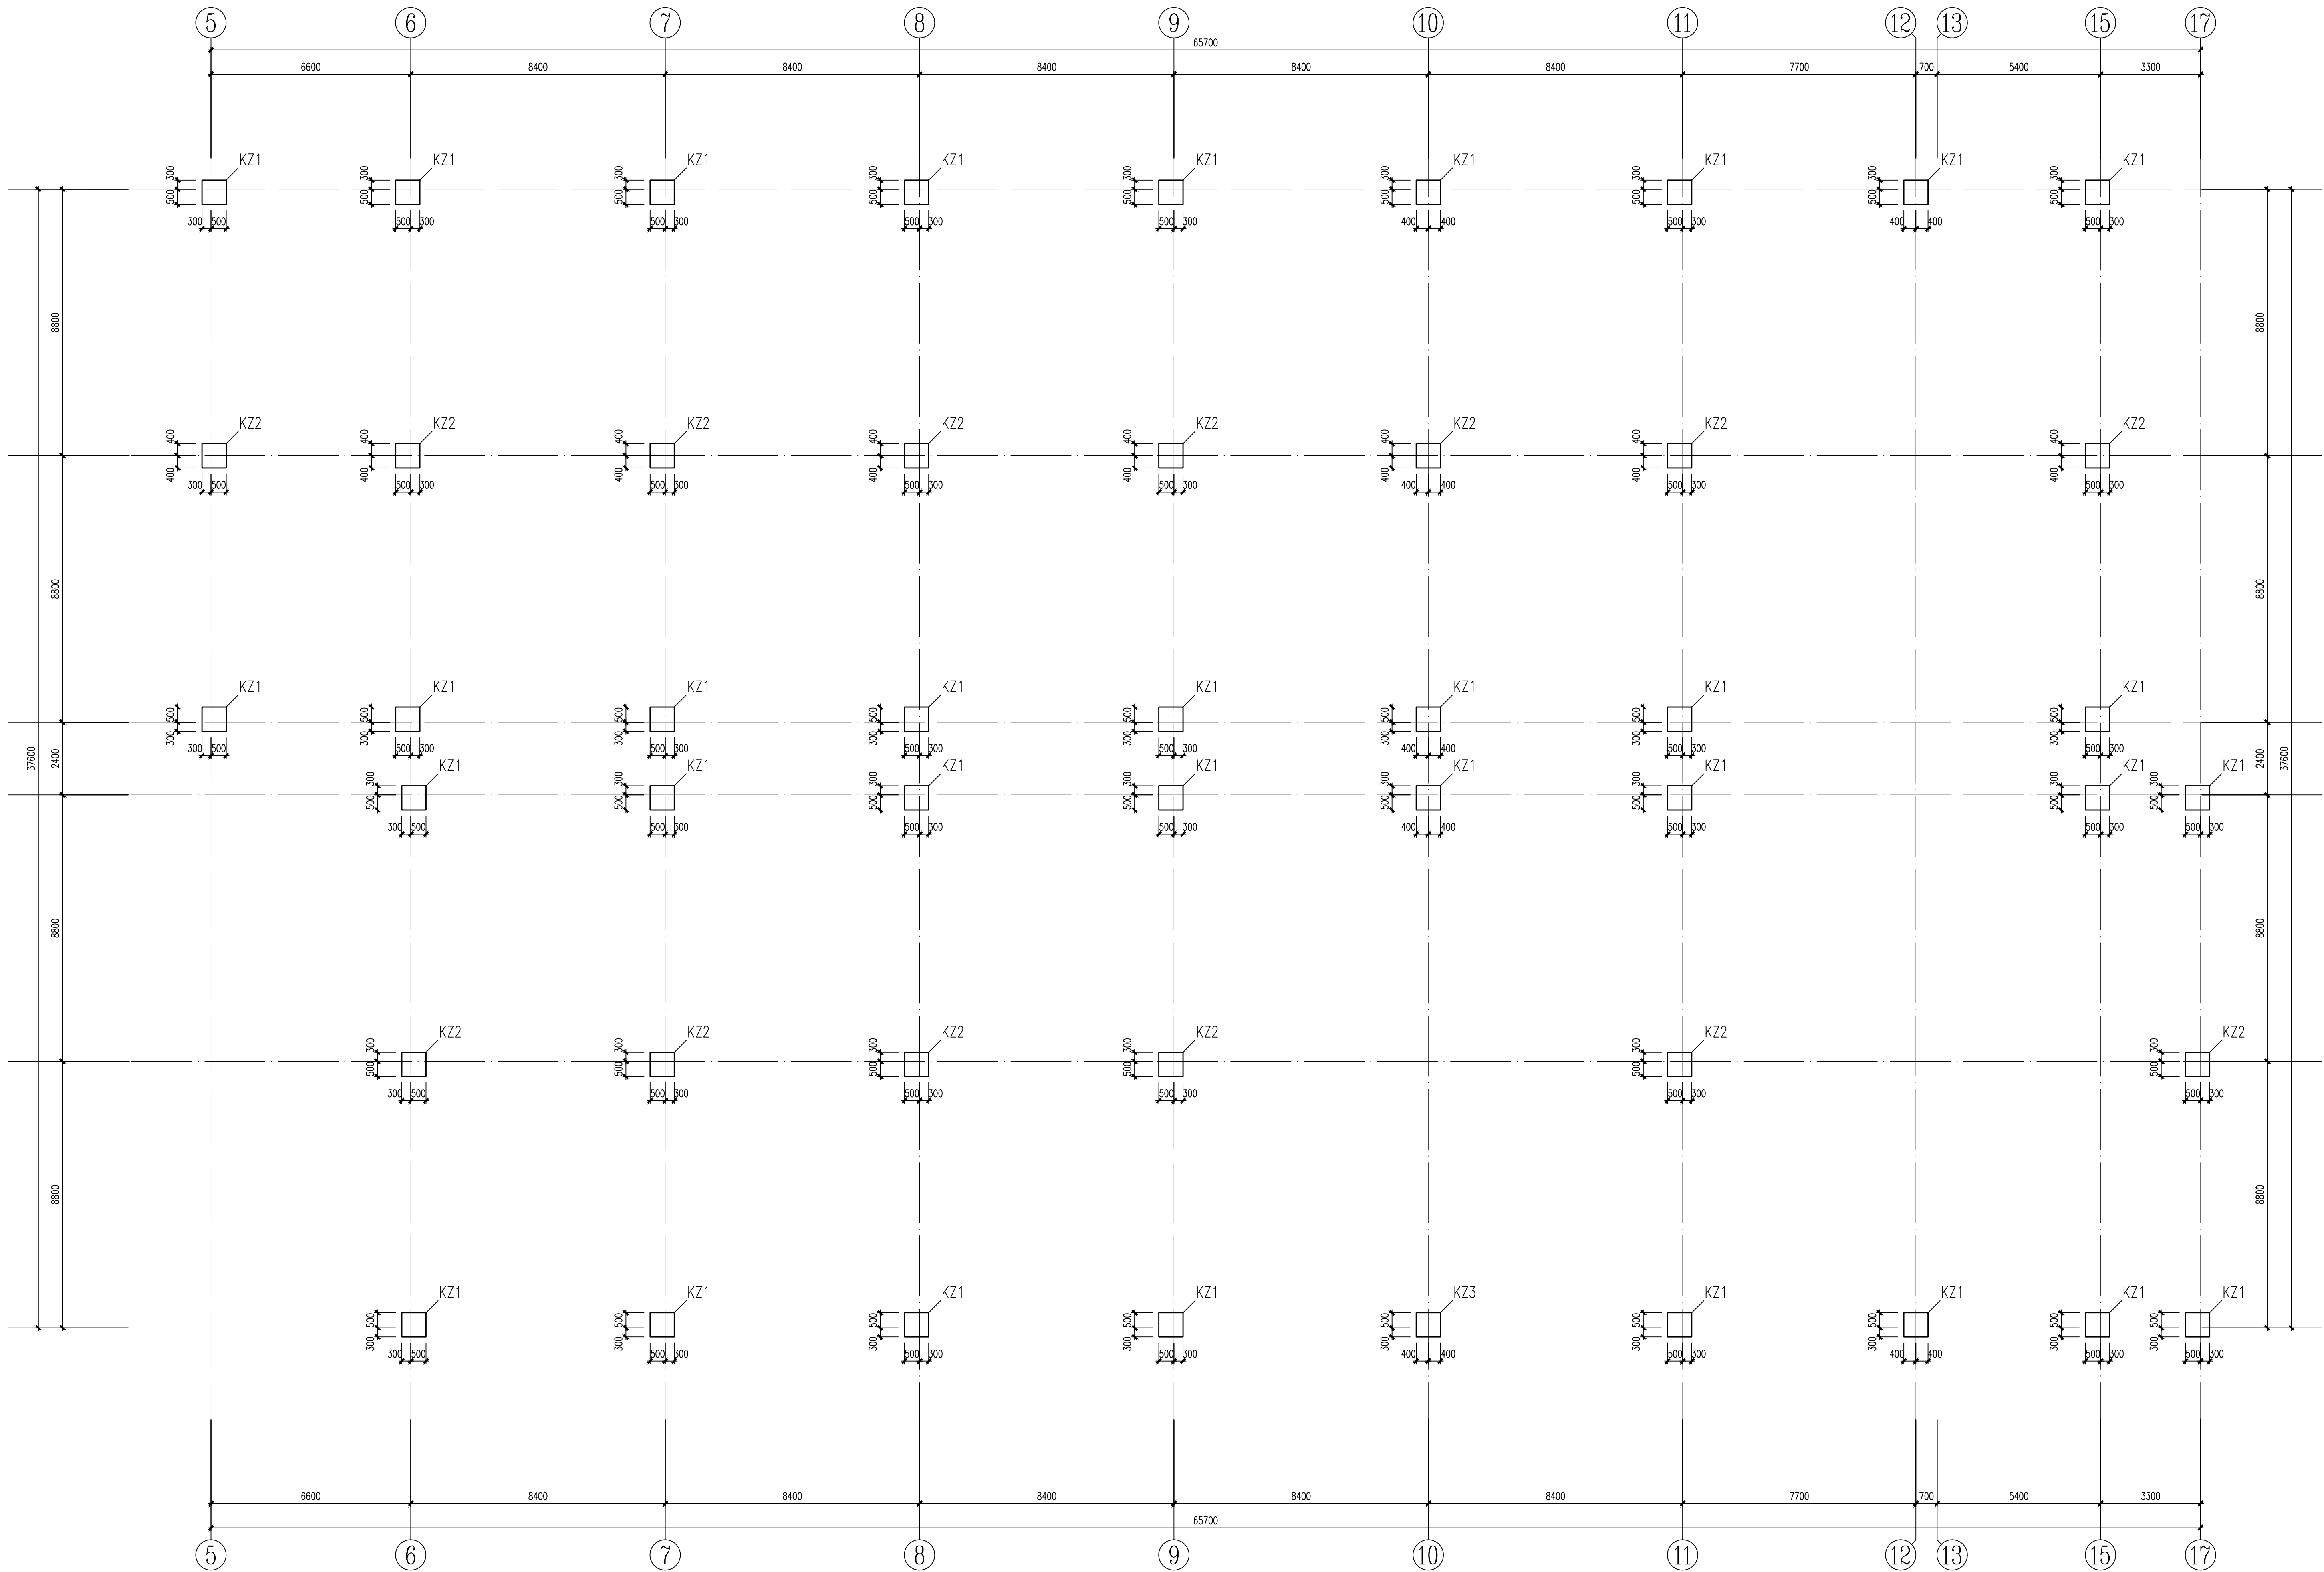

三层柱配筋平面

图例			
	800x800	800x800	800x800
编号	KZ1	KZ2	KZ3
标高	0.000~3.000	0.000~3.000	0.000~3.000
规格	10@28+6@22	4@25(4#)+12@22	20@25+6@22
备注	Φ12@100/200 (Φ12@100)	Φ12@100/200 (Φ10@100)	Φ12@100/150 (Φ12@100)

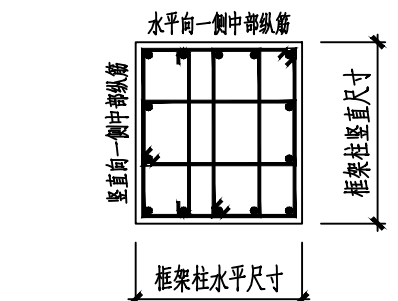

框架柱配筋示意

注: 本图仅供参考, 不作为施工依据, 具体做法详22G101-1第2-17页。

说明:

- 本图应按结构设计总说明中相关要求施工。
- 本图中柱定位除注明外均居轴线中或柱边与轴线齐平。
- 本图应配合<<混凝土结构施工图平面整体表示方法制图规则和构造详图>> (22G101-01) 框架柱有关节点做法施工。
- 若在同一组内复合箍筋各肢位置不能满足对称性要求时, 沿柱竖向相邻两组箍筋应交错放置, 具体做法详22G101-1第2-17页。
- 框架柱起止标高前切配合上下层结构平面, 核对无误后方可施工; 当详图中框架柱起止标高与结构平面板面标高不一致时, 应以结构平面板面标高为准。

出图专用章
RELEASE STAMP

注册执业人
REGISTERED PROFESSIONAL

注册证书号
REGISTERED CERTIFICATE NO.

注册执业单位
REGISTERED UNIT NO.

注册执业人
REGISTERED PROFESSIONAL

建设单位
CLIENT

监理单位
CLIENT

设计号
PROJECT NO.

工程名称
PROJECT NAME

泰山博物馆建设工程总承包 (EPC)

子项名称
SUB PROJECT

泰山博物馆建设工程 (博物馆主馆)

图名
TITLE

4区3层柱配筋平面

项目负责人
PROJECT LEADER

审核
APPROVED BY

审核
CHECKED BY

专业负责人
DESIGNER/CHIEF

校核
CHECKED BY

设计
DESIGNED BY

审核
CHECKED BY

审核
CHECKED BY

