
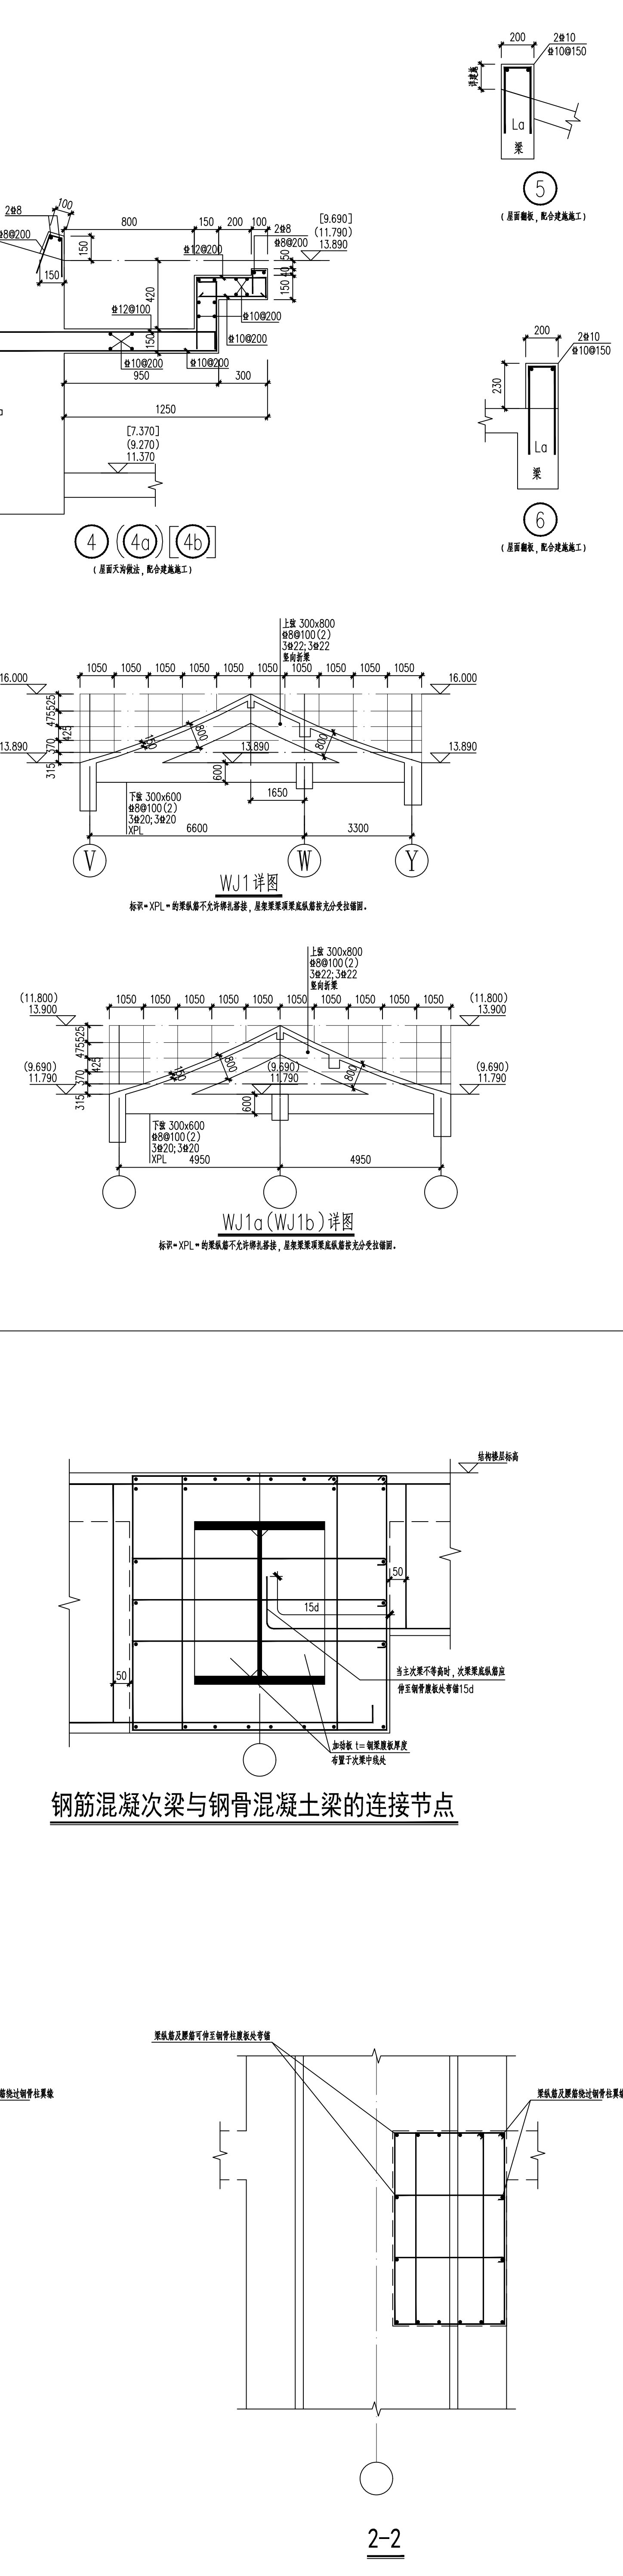
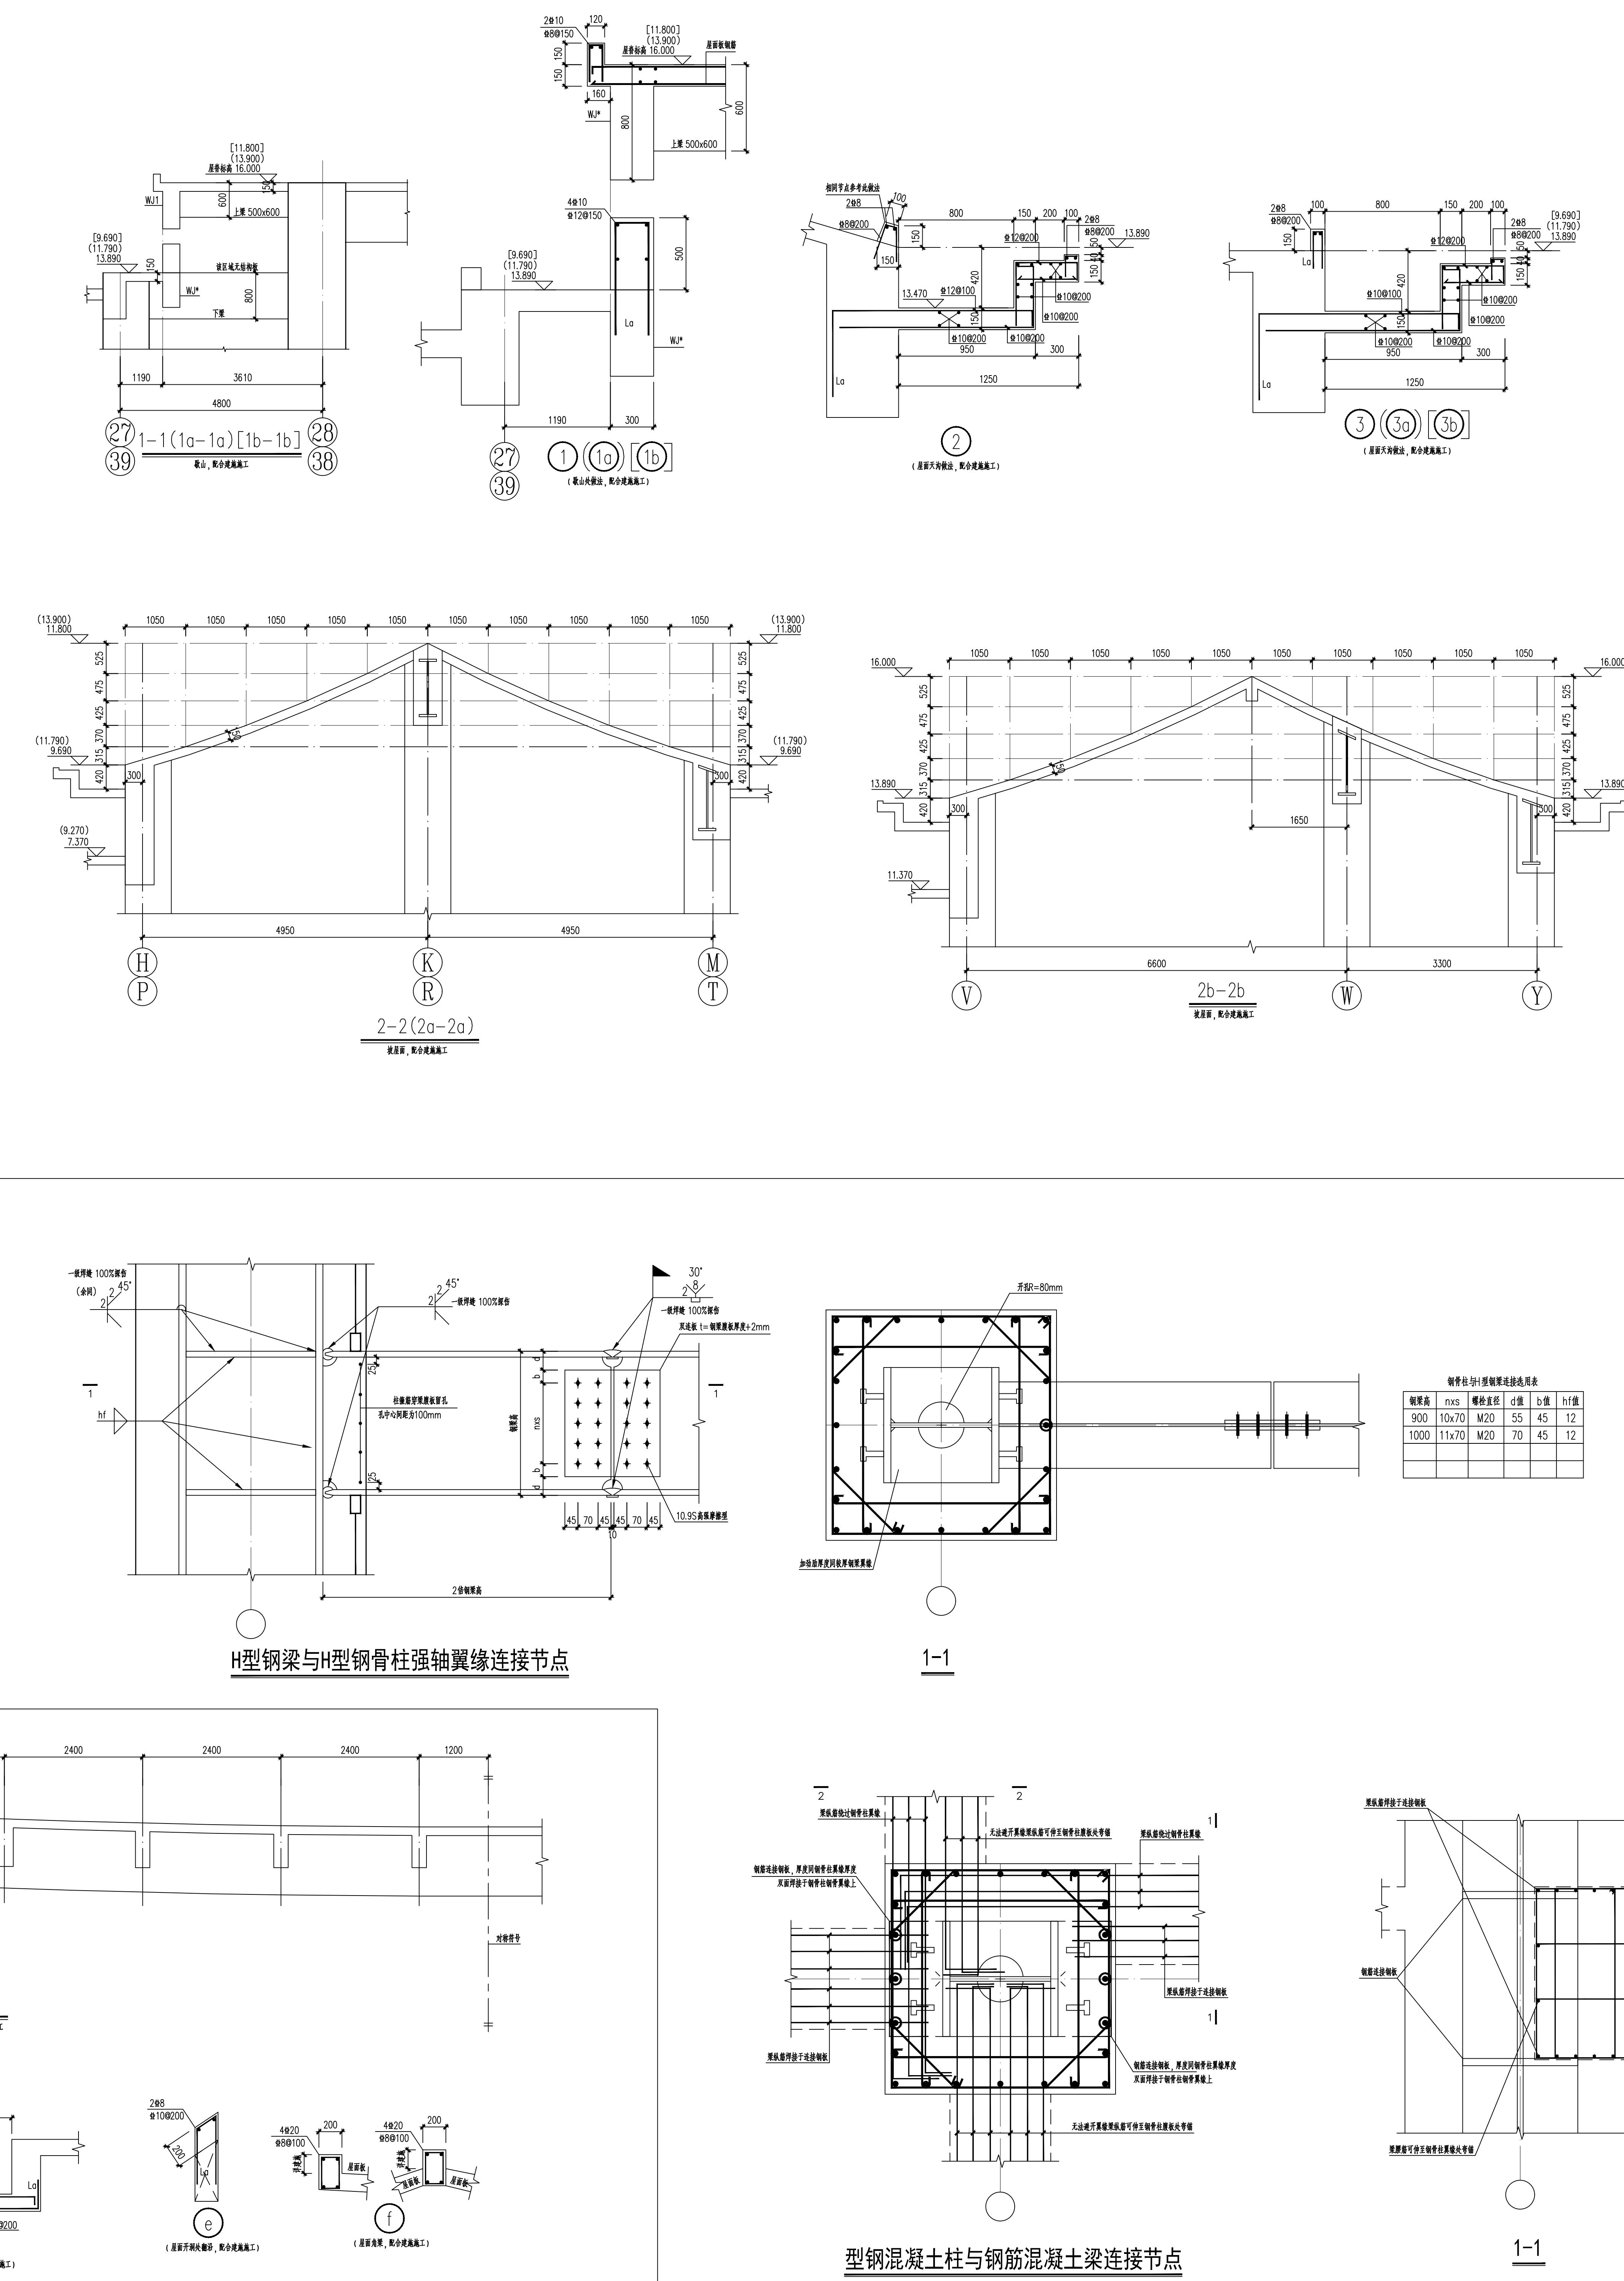



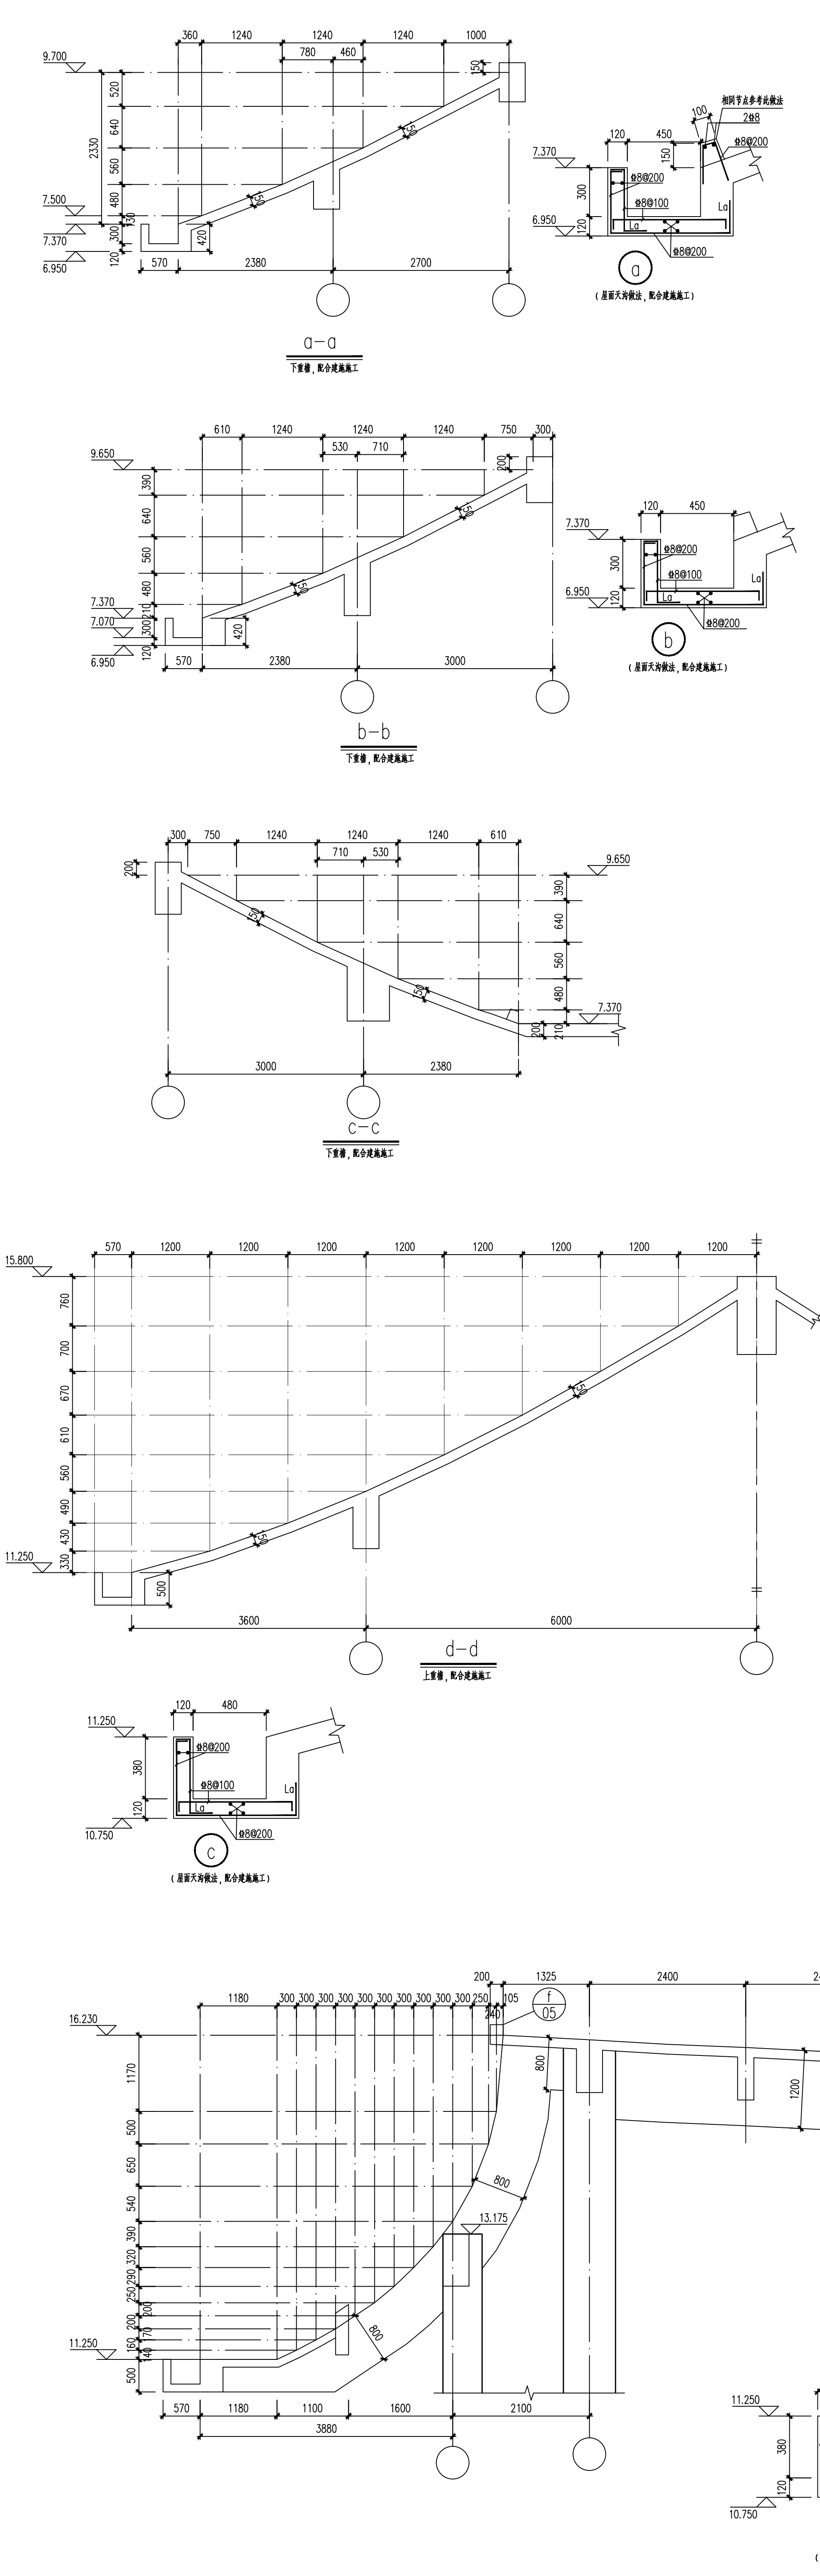

中国建筑研究院有限公司 CHINA BUILDING DESIGN RESEARCH INSTITUTE CO., LTD. 设计证书编号: A181002630	
合作单位: COOPERATION	
项目负责人: PROJECT LEADER	
设计人: DESIGNER	
审核人: CHECKER	
专业负责人: SPECIALIST	
校对人: CORRECTOR	
制图人: DRAWER	
日期: DATE	
图号: DRAWING NO.	
图名: TITLE	
比例: SCALE	
备注: REMARKS	