


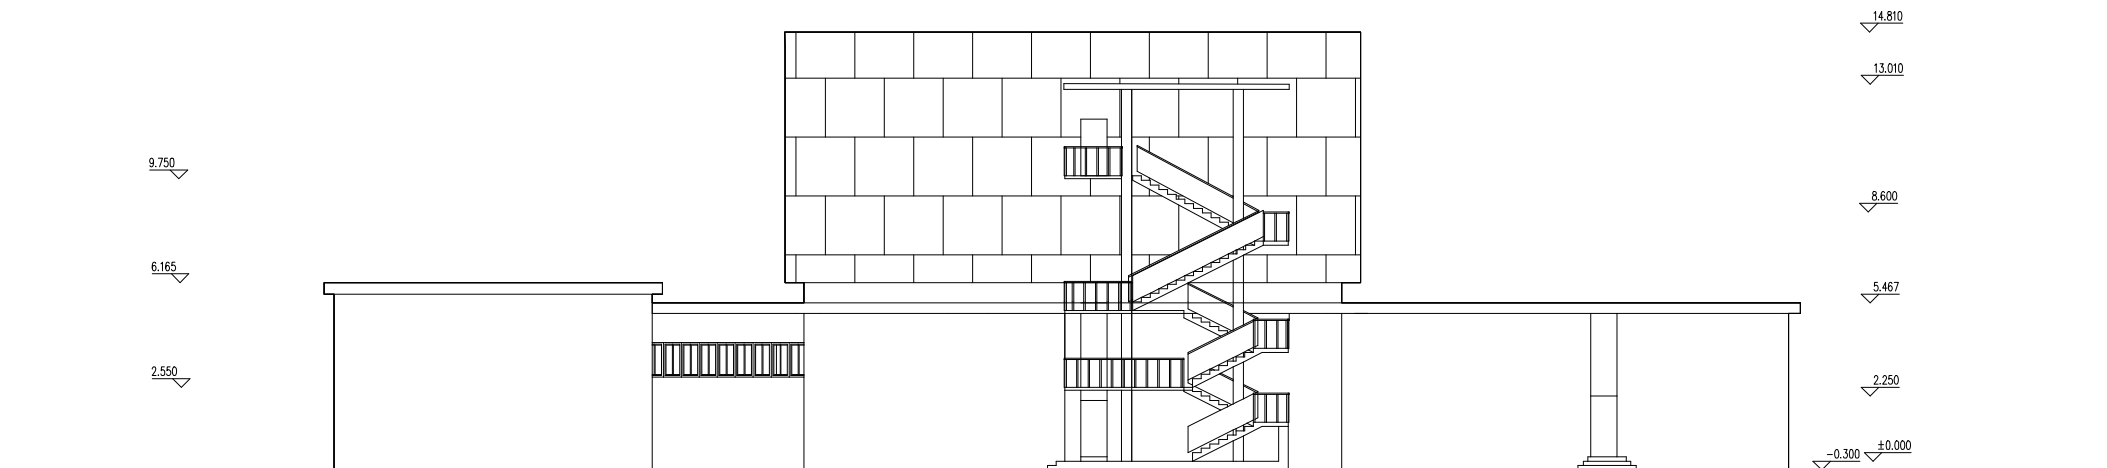

东立面图1:100