


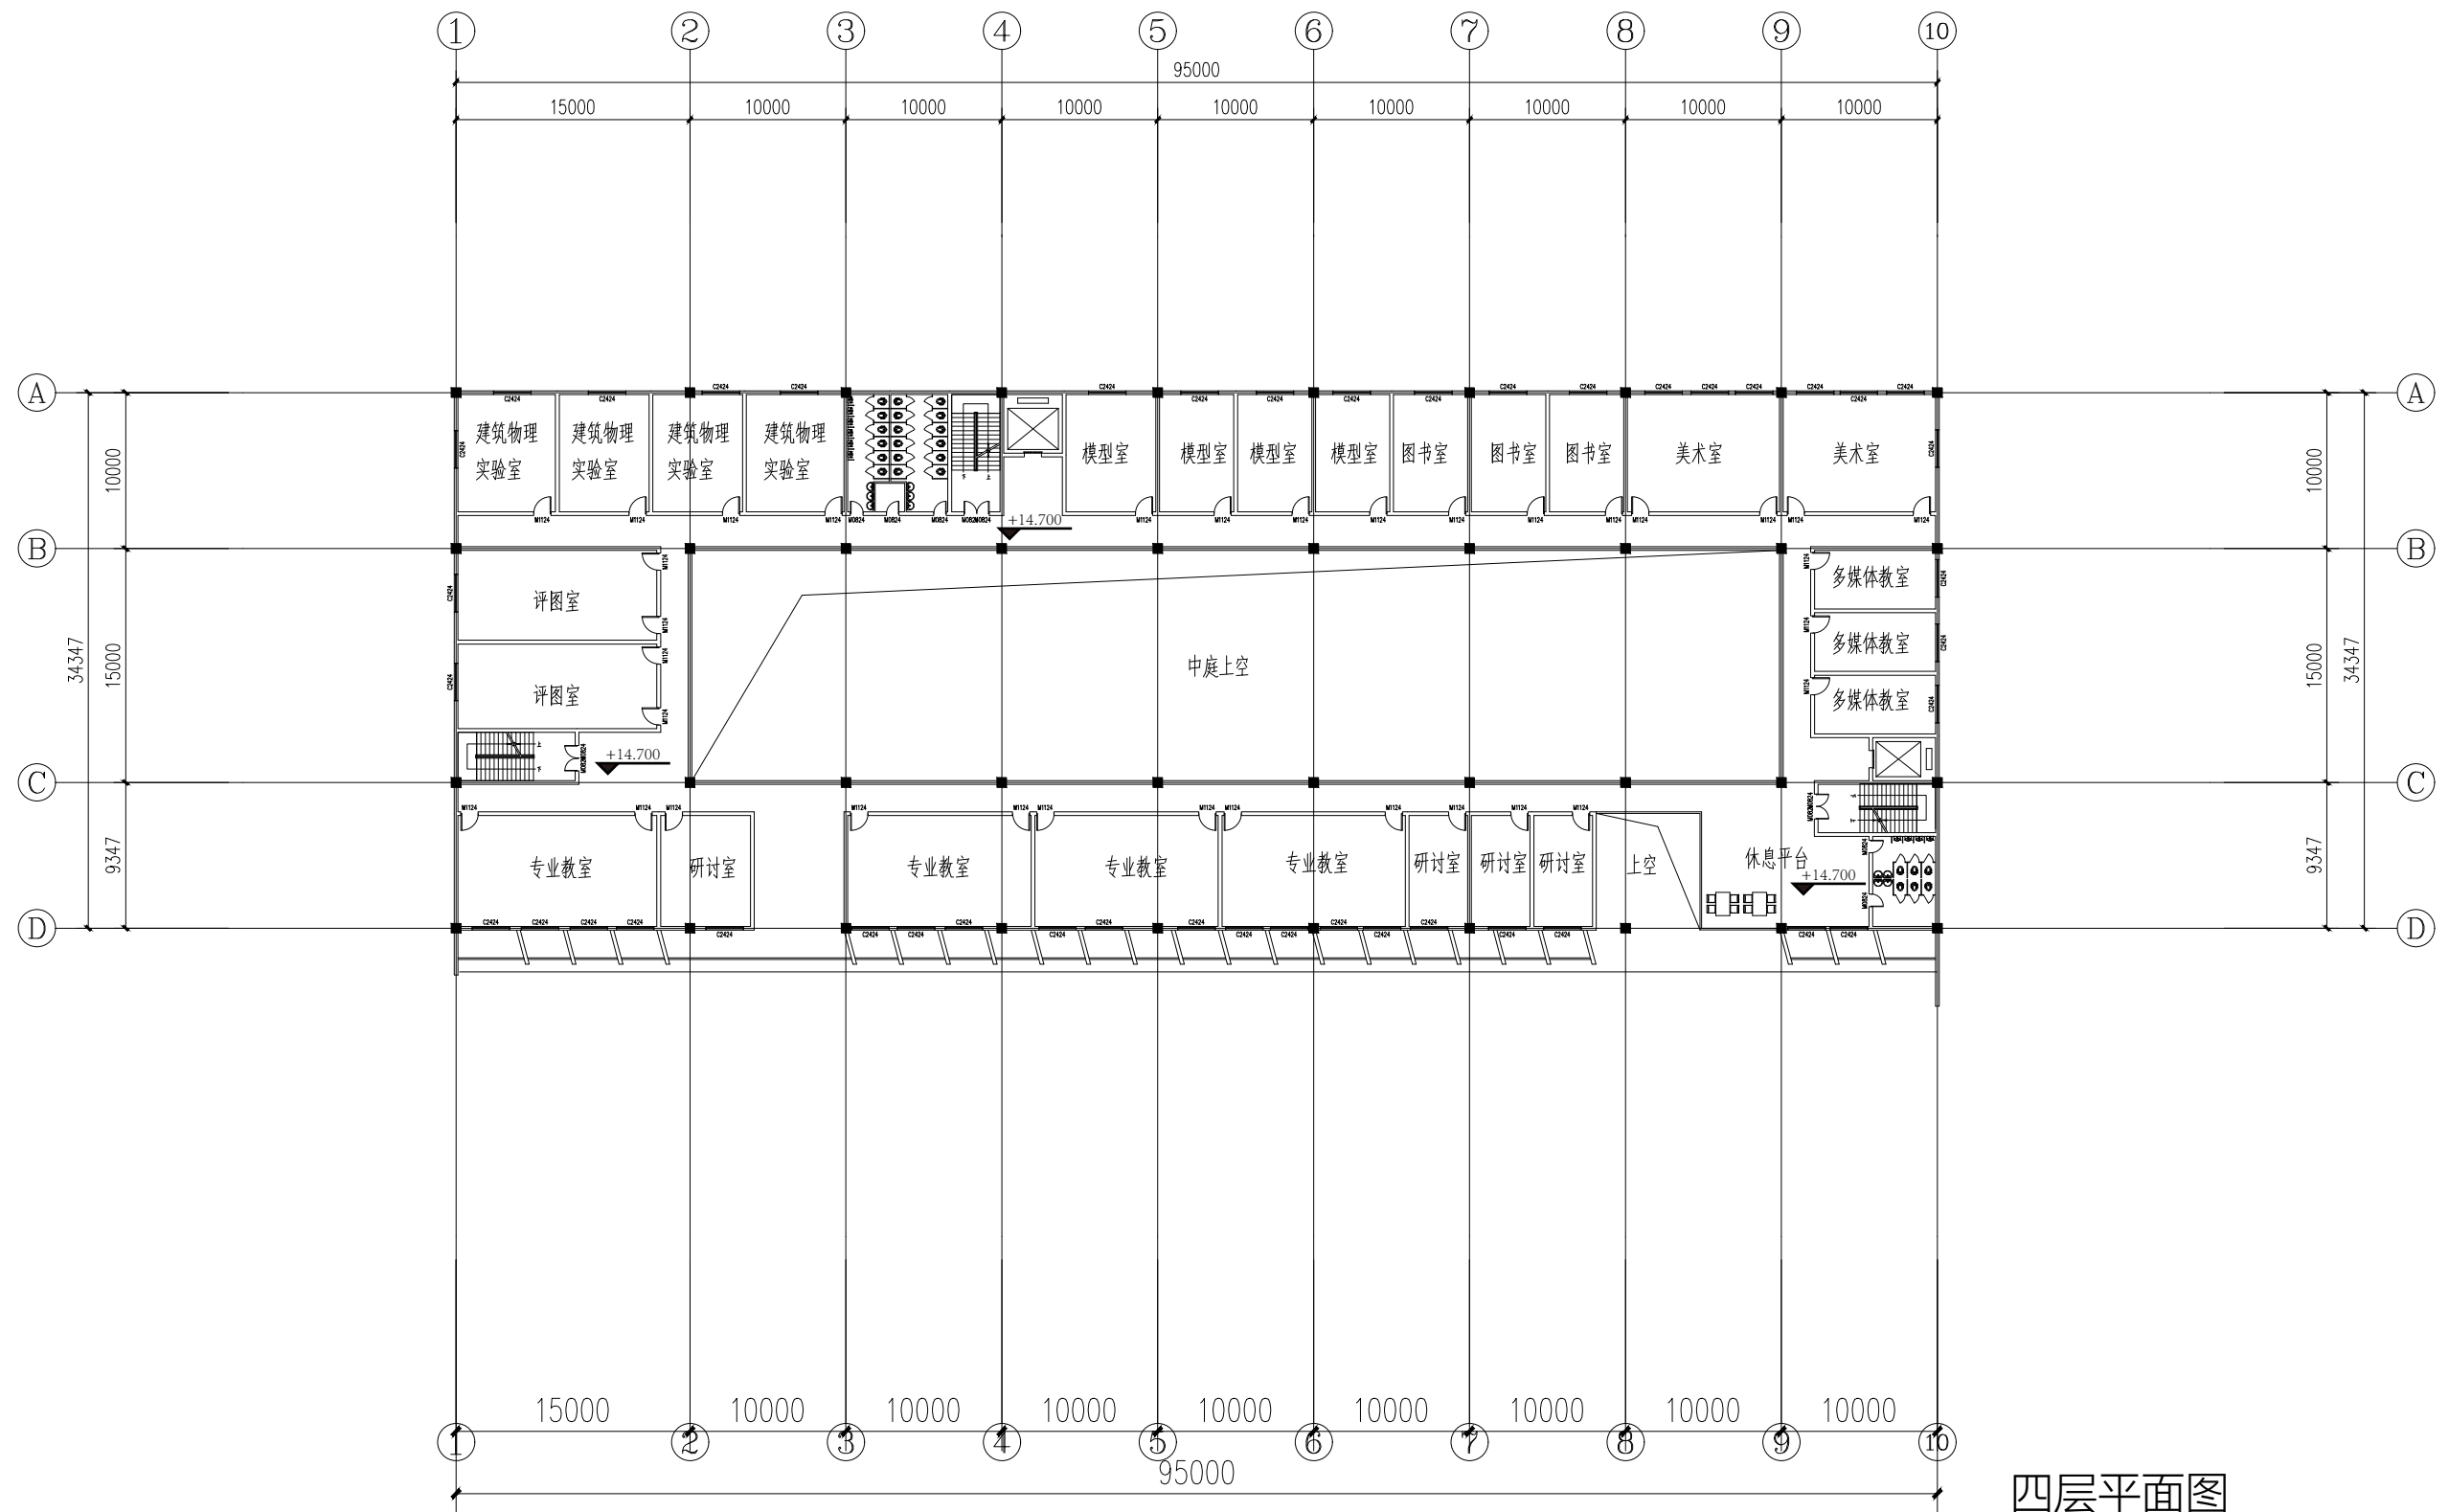

四层平面图

0 5 10m