


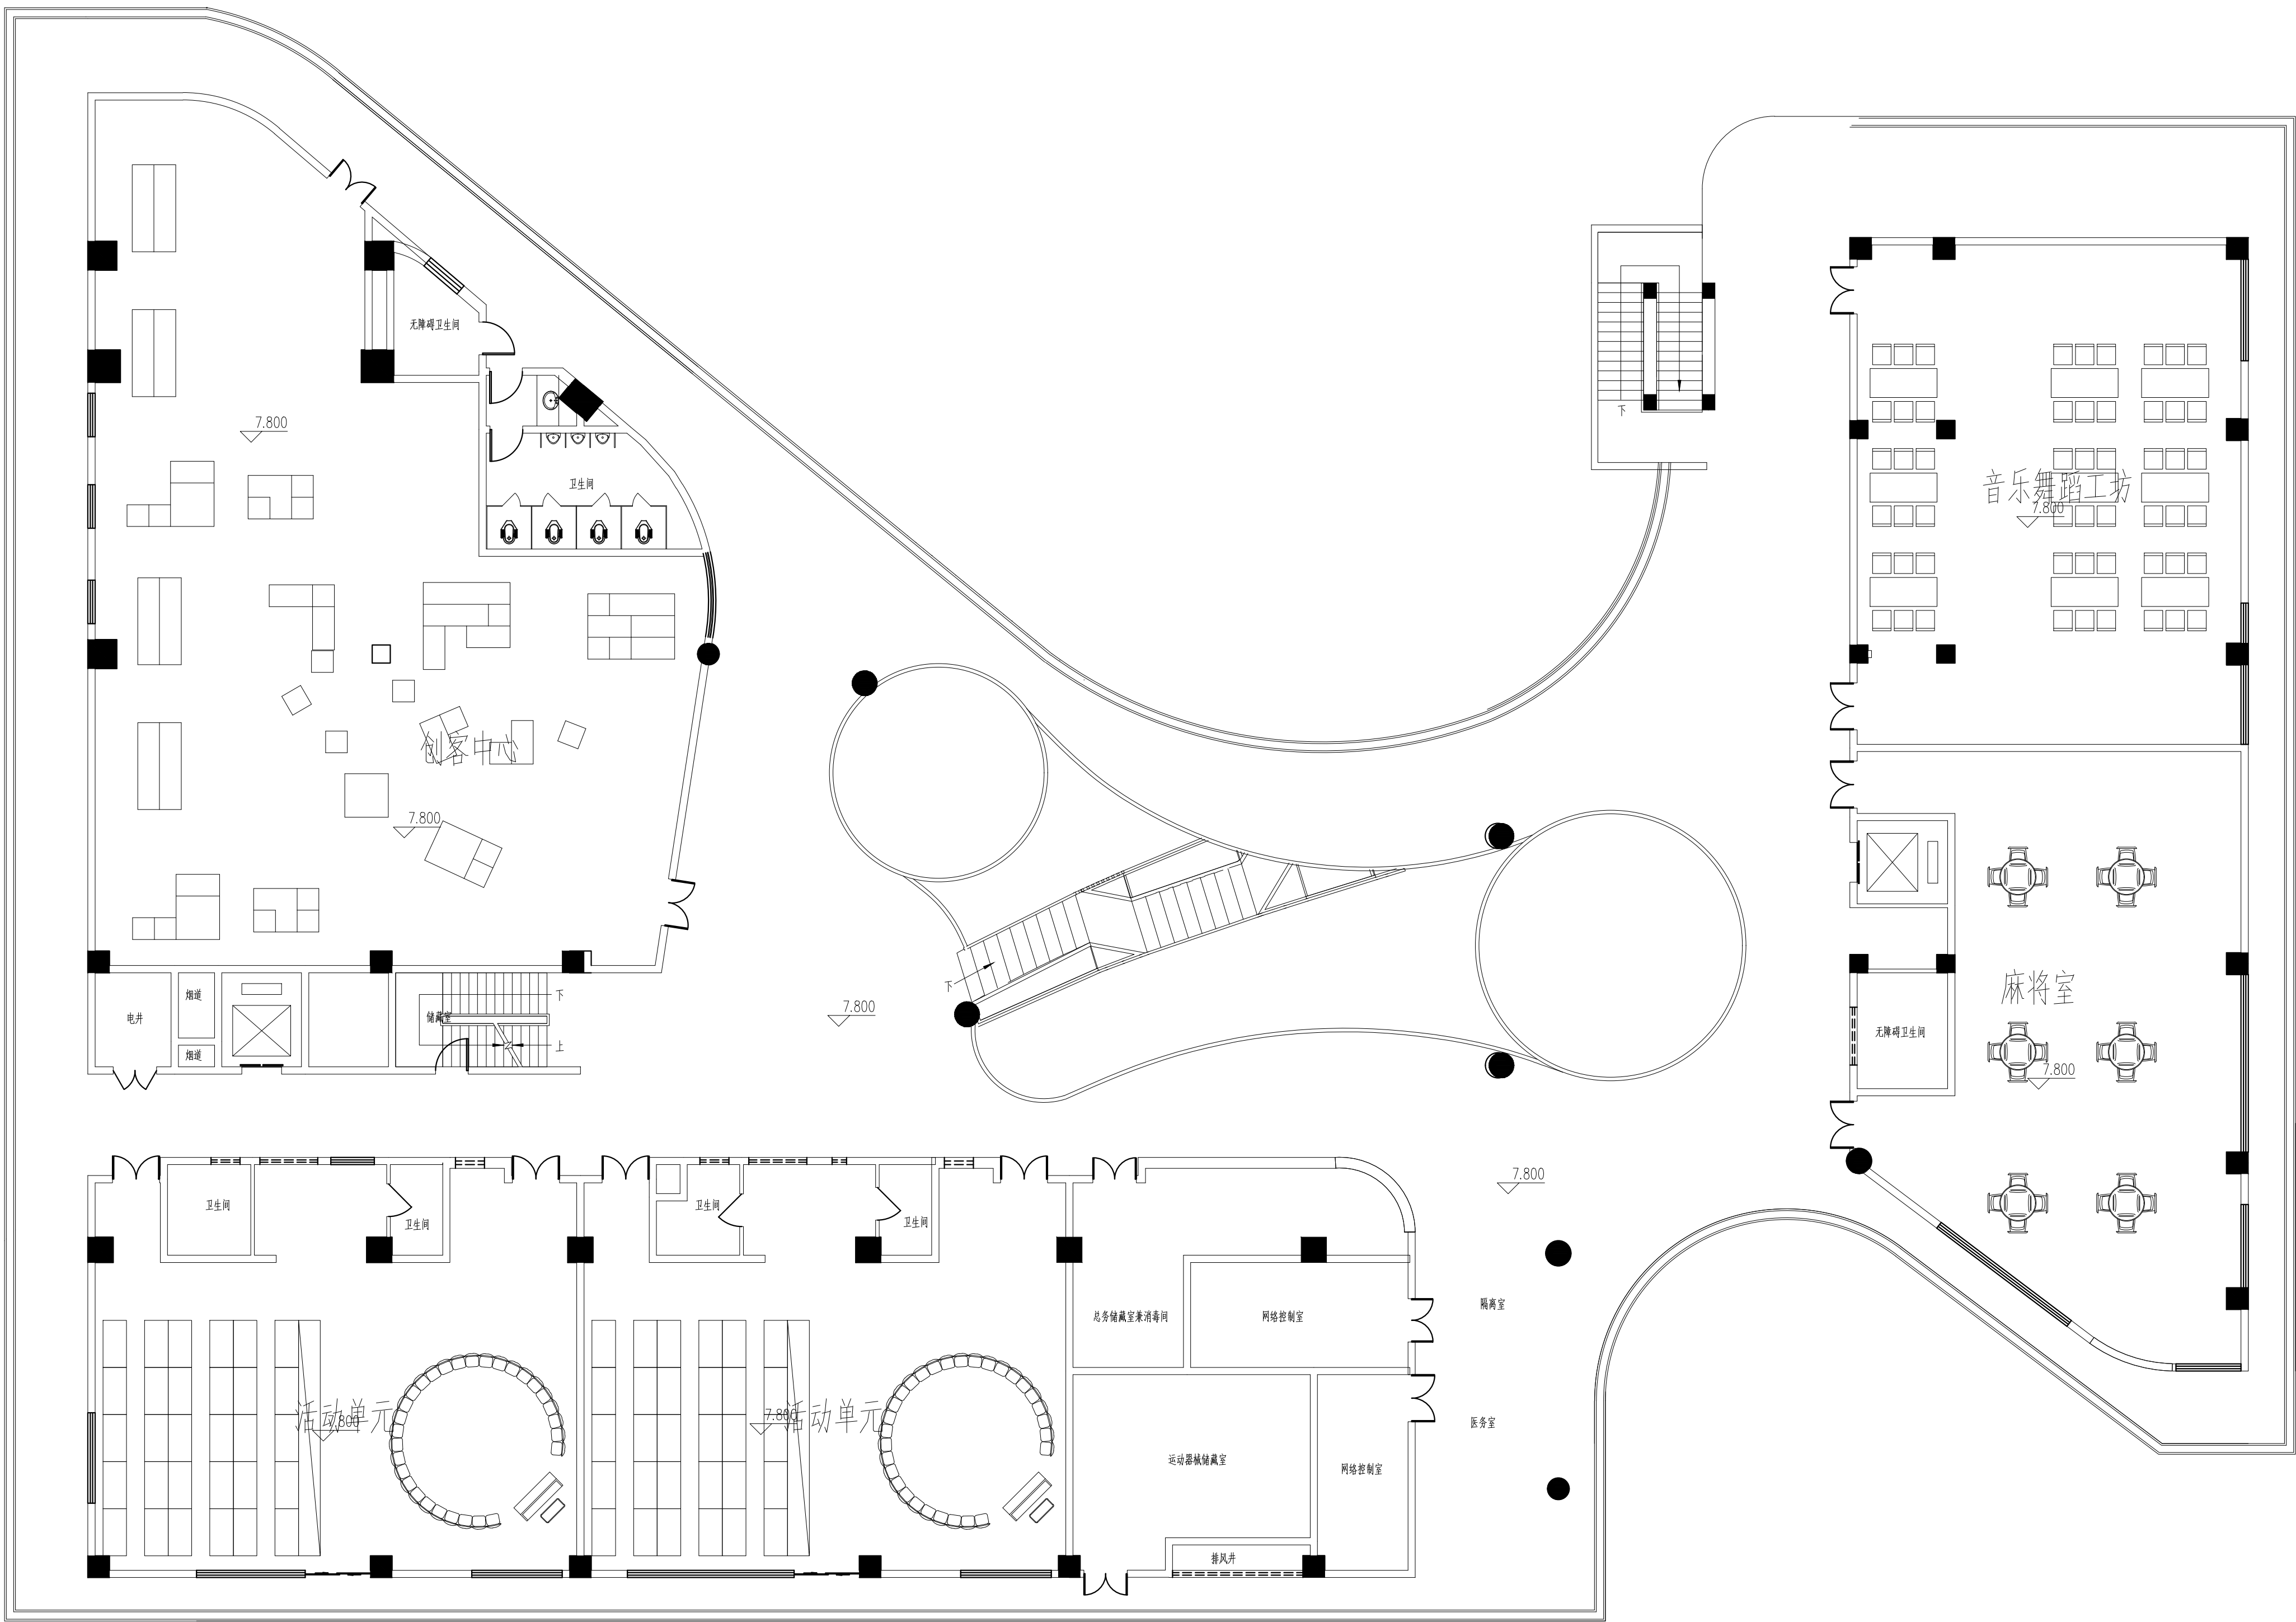

三层平面图 1:100