


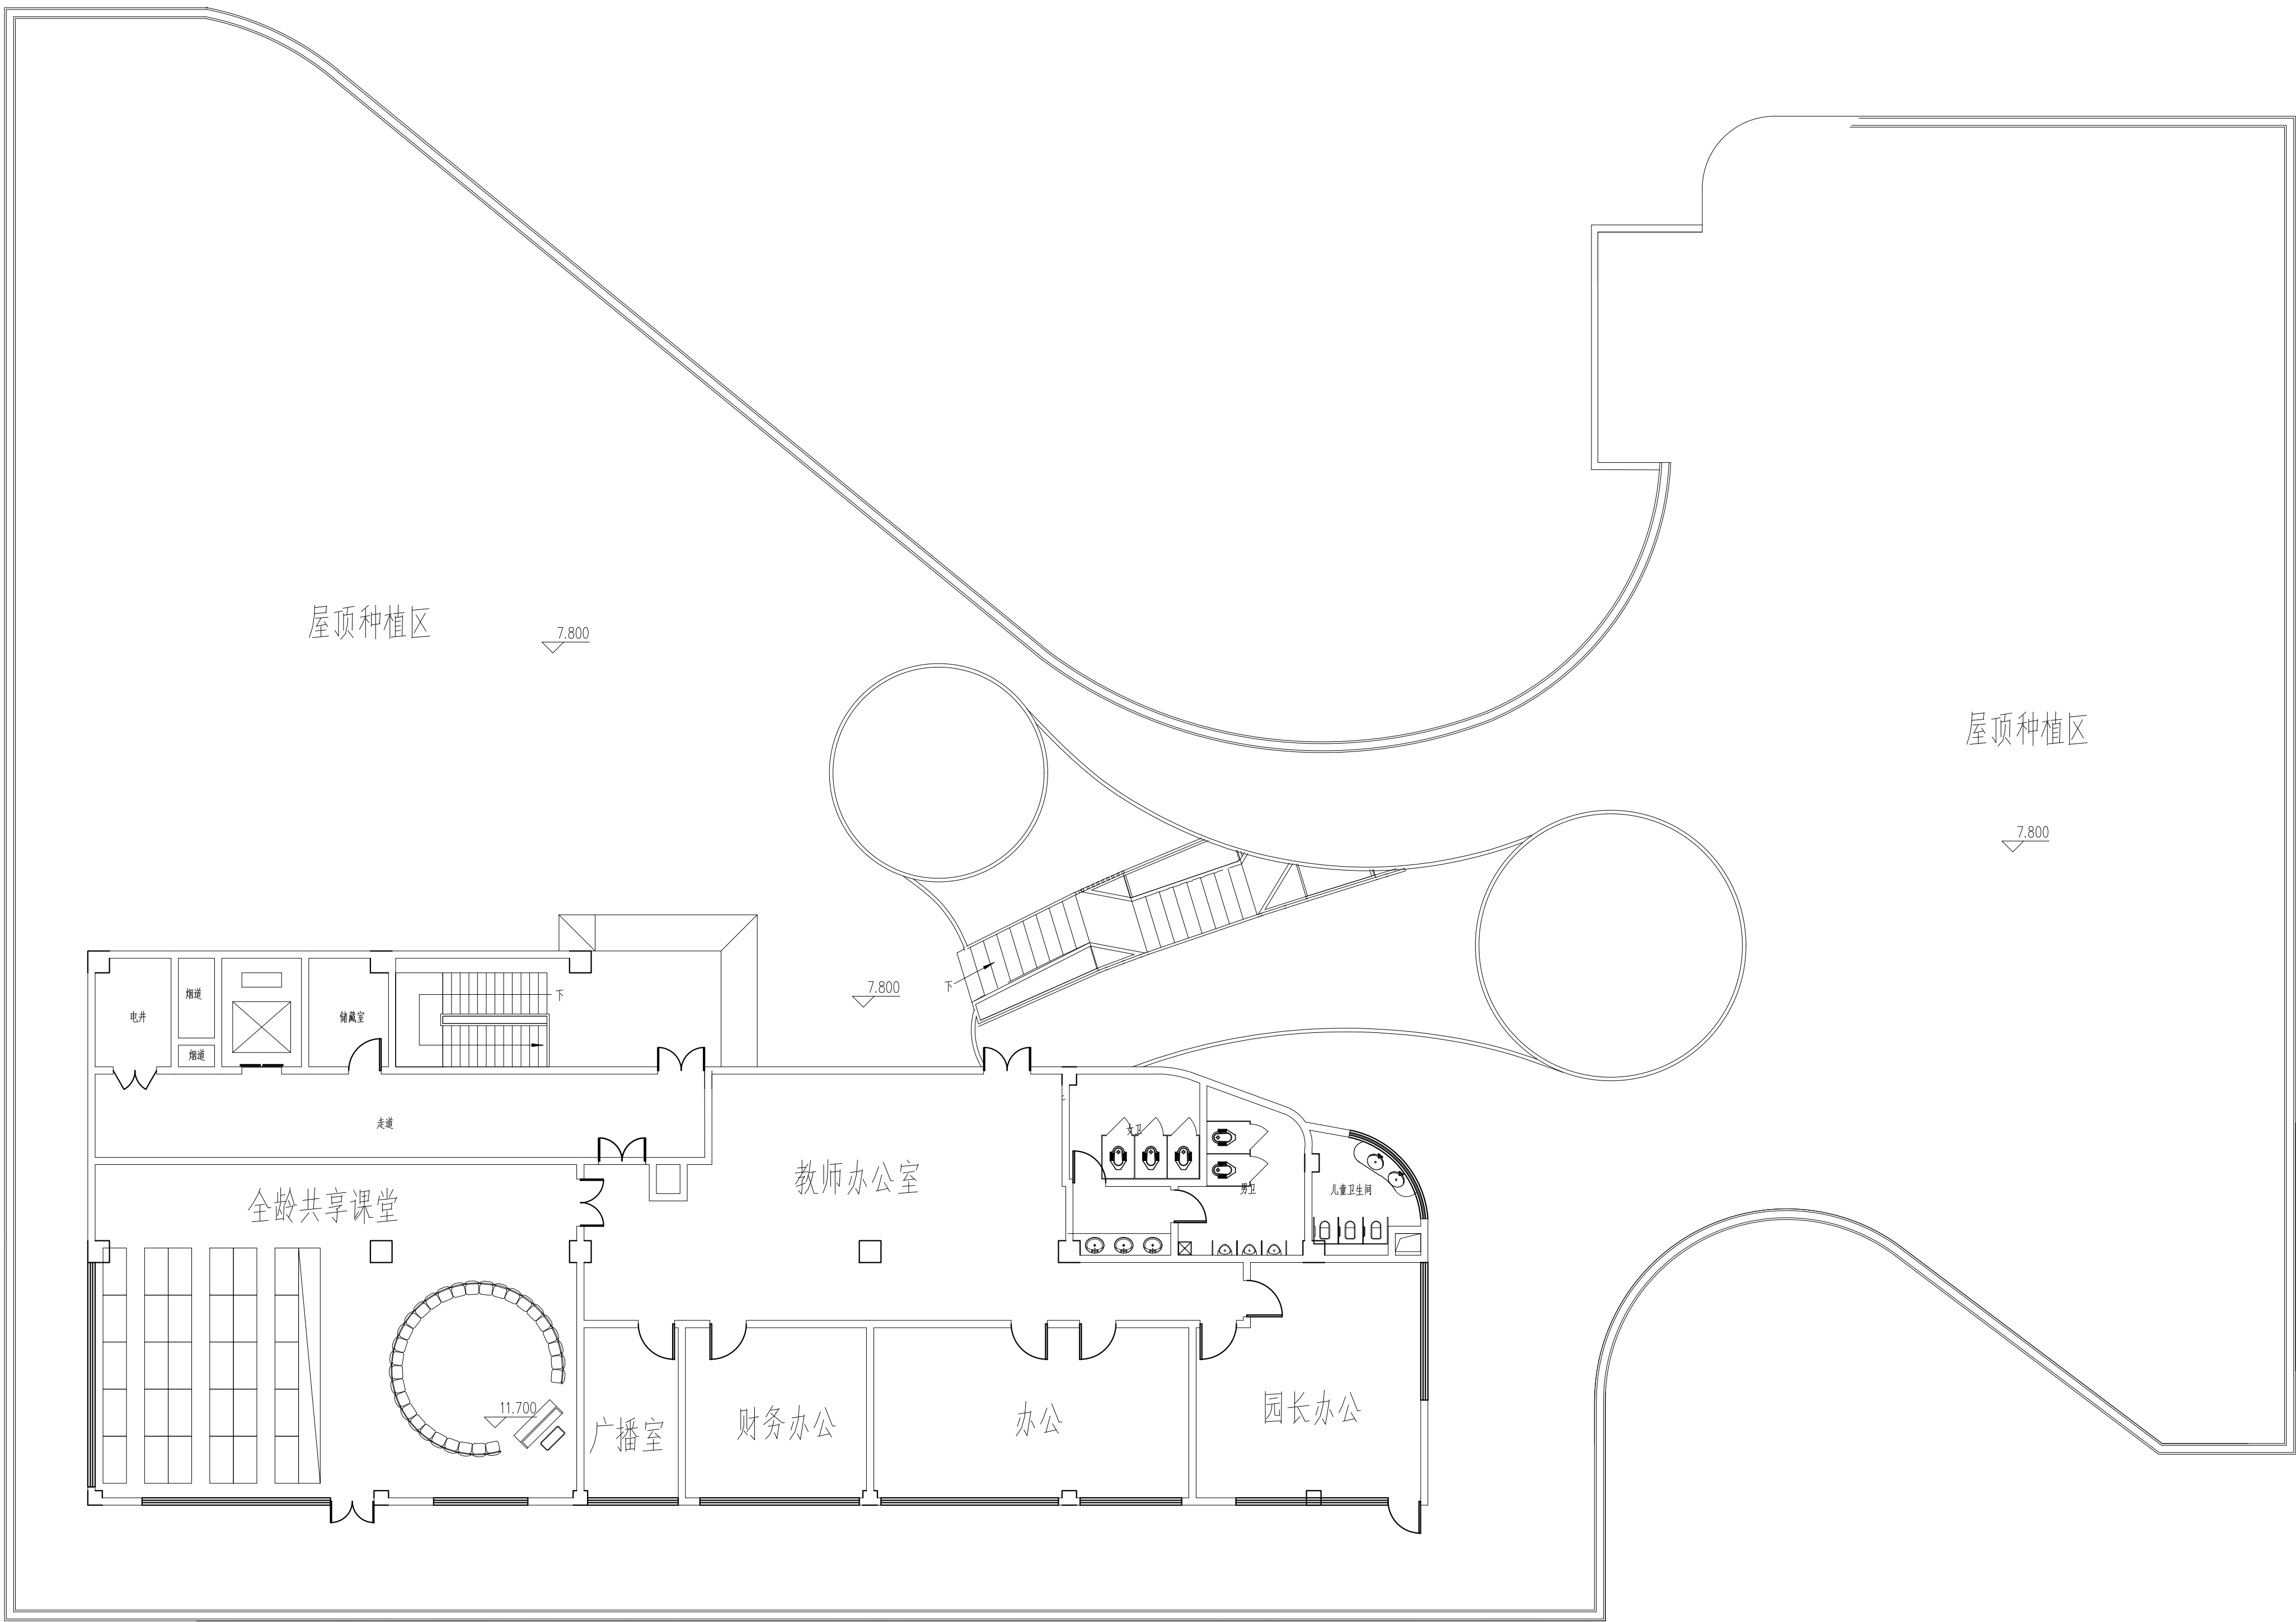

四层平面图 1:100